


CONTRACT: 98990
 ROUTE: INTERSTATE 24
 SECTION: (64-3B) I-6
 COUNTY: MASSAC, IL; McCRACKEN, KY
 SHEET 60 OF 99
 FOR INFORMATION ONLY

24	64-3B-I-3	32	11
ILLINOIS PROJECT		MASSAC, IL. & McCRACKEN, KY.	

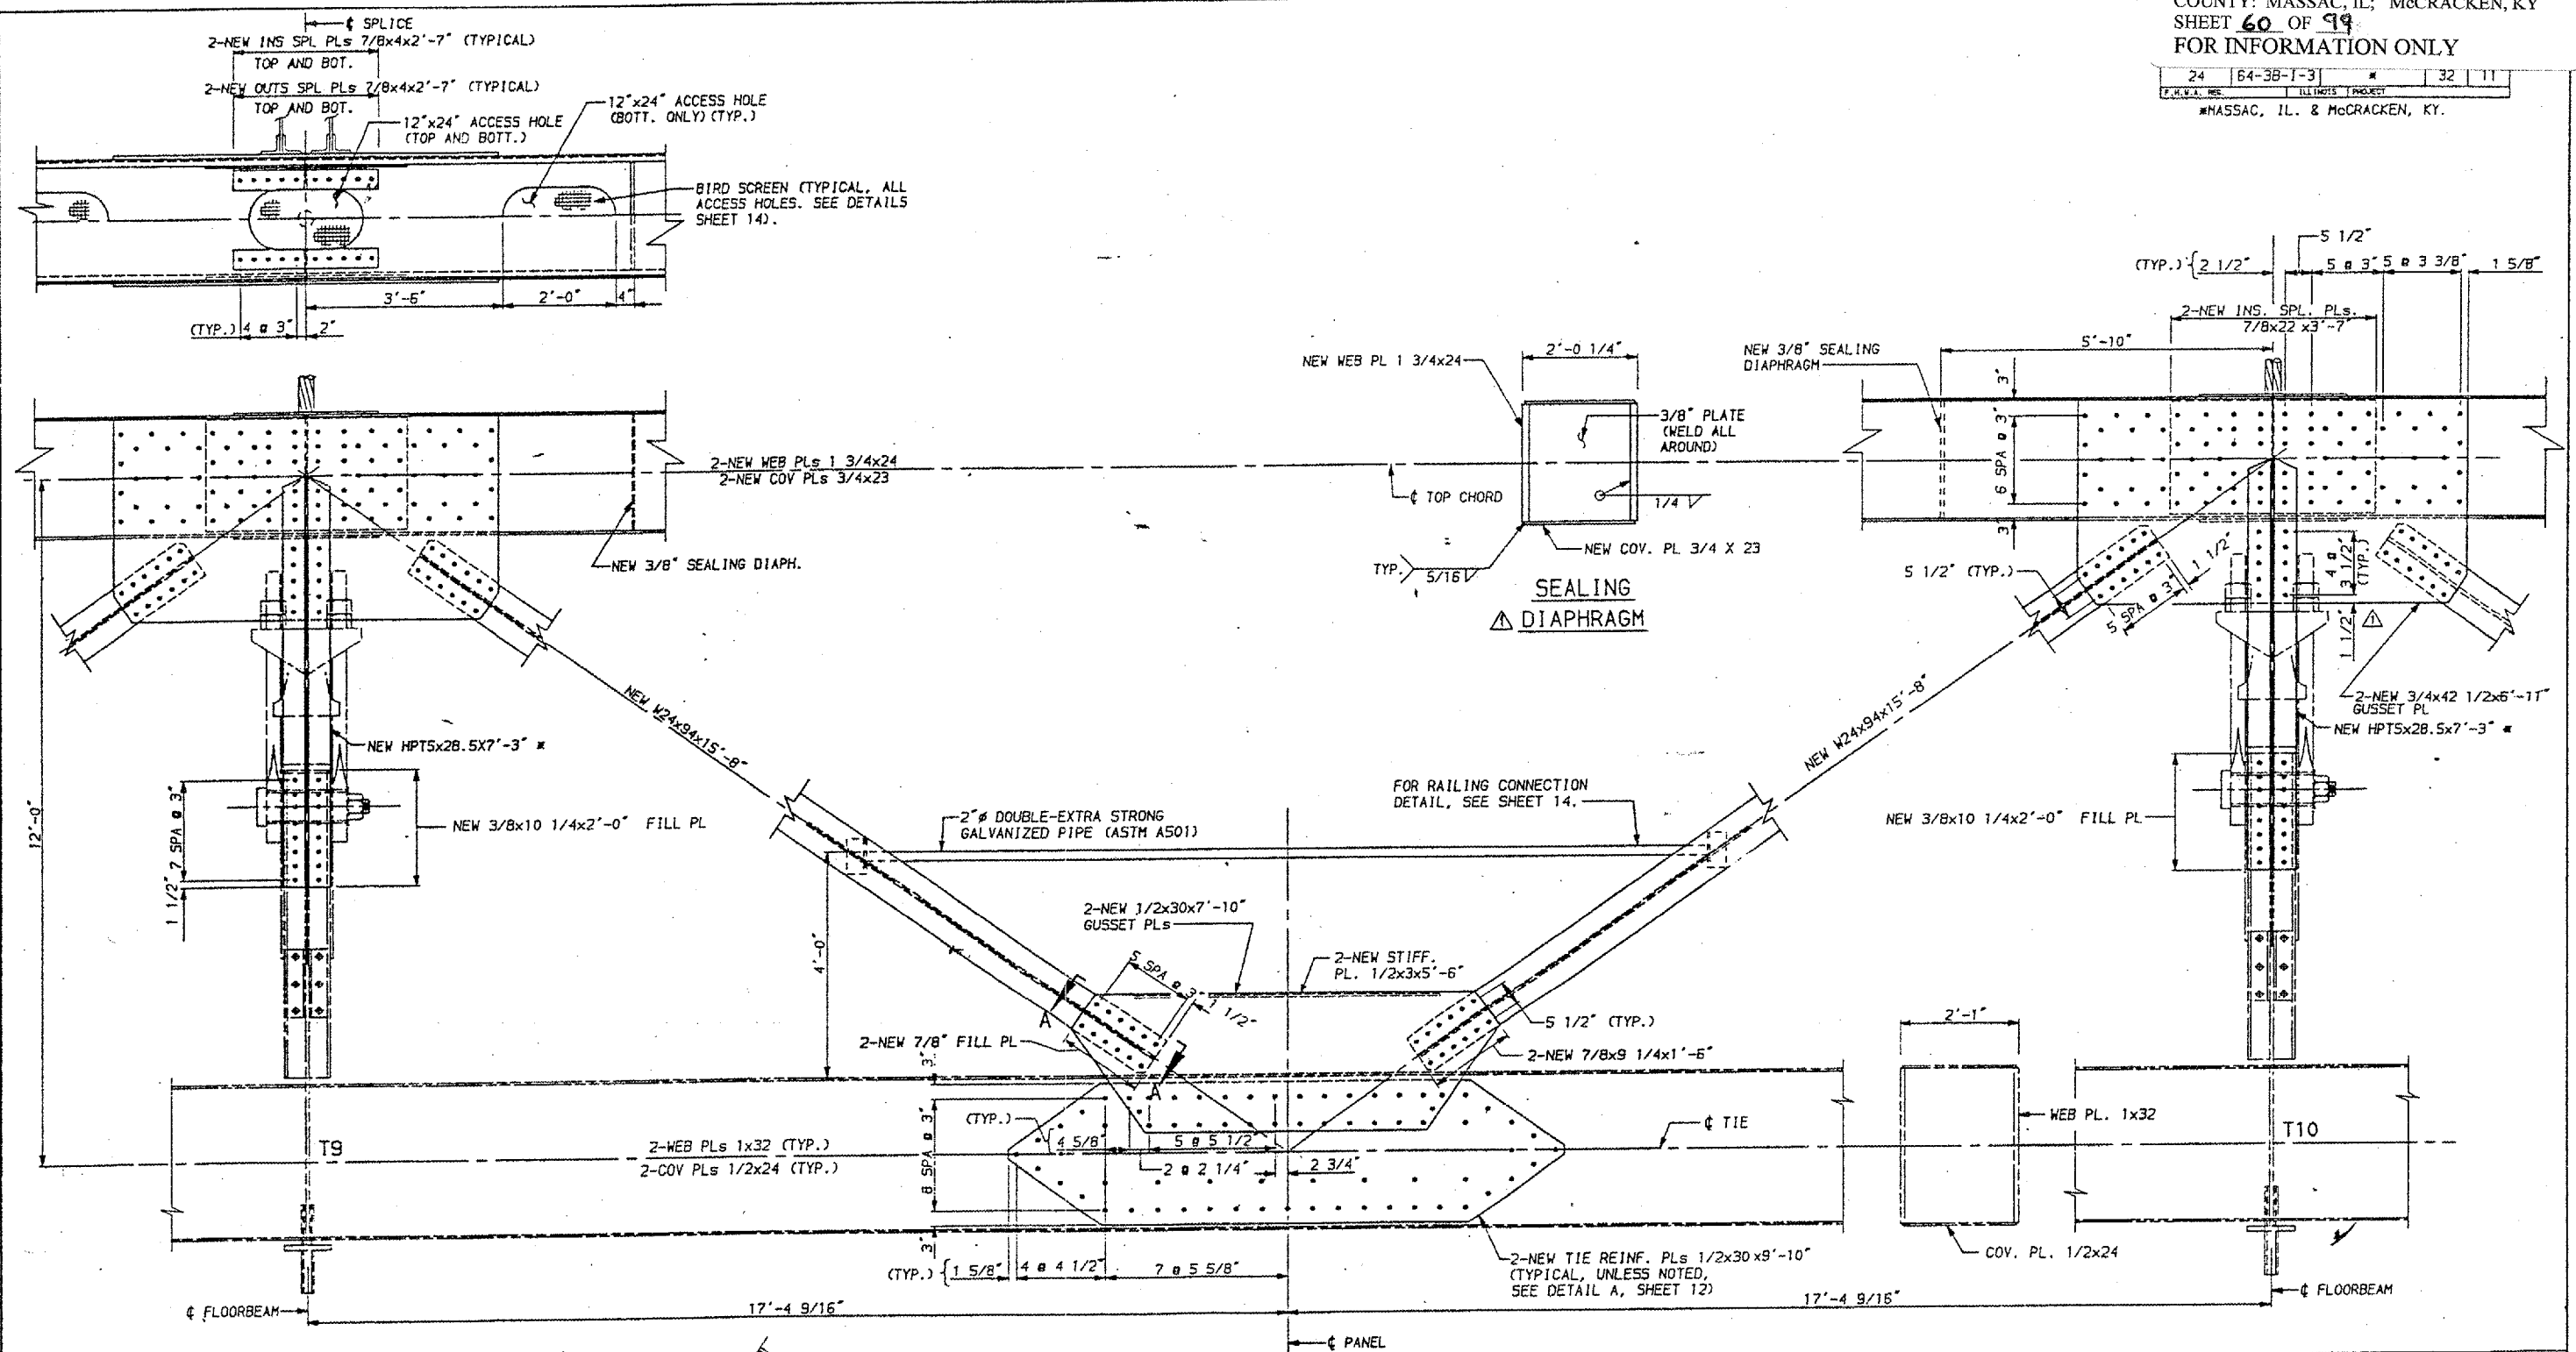

TYPICAL PANEL ELEVATION
 (T9-T10 SHOWN)

NOTES:
 FOR GENERAL NOTES, SEE SHEET 3.
 * DENOTES EXISTING 7/8" H.S.
 BOLT IN EXISTING HOLE.
 * NEW VERTICAL MEMBERS SHALL BE TRULY VERTICAL.
 * DENOTES NEW 7/8" H.S. BOLT (M 164)
 IN NEW HOLE.
 FOR SECTIONS, SEE SHEETS 12 AND 14.
 ALL NEW STRUCTURAL STEEL SHOWN SHALL MEET NOTCH TOUGHNESS REQUIREMENTS (N.T.R.) EXCEPT 2" PIPE, 3/8" SEALING DIAPHRAGM PLATE, STIFFENERS AND FILL PLATES.

PREPARED BY
MODJESKI AND MASTERS
 CONSULTING ENGINEERS
 DRAWN: CMH, ELS
 CHD: REH
 APPD: JEP
 DATE: 10/11/98

REV. NO.	DATE	BY	CHKD.	APPD.	DESCRIPTION	DATE
					MISCELLANEOUS	10/25/98
F A I ROUTE 24 (INTERSTATE 24) OVER OHIO RIVER MASSAC COUNTY ILLINOIS						
UNIT V TRUSS DETAILS - 1						

Revised 11-15-98