


STATE OF ILLINOIS
DEPARTMENT OF TRANSPORTATION

ROUTE NO. 24
F.A.I. 24
FED. ROAD DIST. NO.

CONTRACT: 98990
ROUTE: INTERSTATE 24
SECTION: (64-3B) I-6
COUNTY: MASSAC, IL; McCRACKEN, KY
SHEET 87 OF 99
FOR INFORMATION ONLY

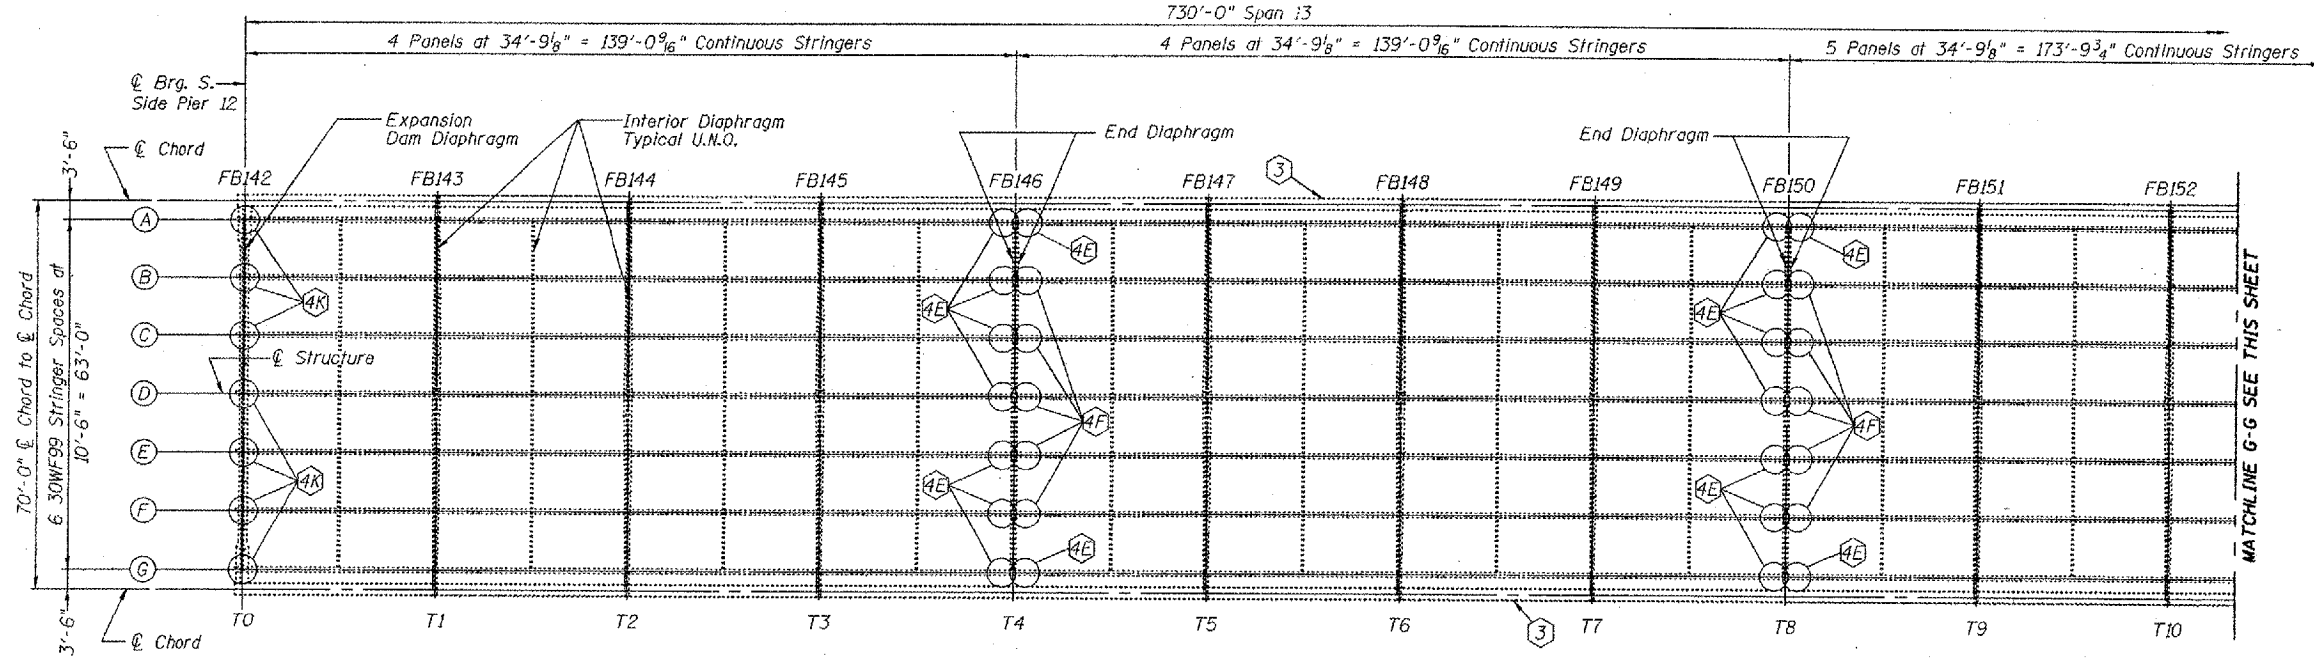



**PARTIAL FRAMING PLAN
SPAN 13**

Notes:

FB*** = Floor Beam Number
T** = Tie Down Point Number

- ③ Strand repair in bottom chord of arched spans. See repair detail "R" on Sheet 21 of 22.
- * 4E Stringer end repair. See repair detail "E" on sheet 13 of 22.
- * 4F Stringer end repair. See repair detail "F" on sheet 13 of 22.
- * 4K Stringer end repair. See repair detail "K" on sheet 16 of 22.
- * 4L Stringer end repair. See repair detail "L" on sheet 16 of 22.

* Before installing angles, grind stringer end (See Detail on Sheet 10 of 22).

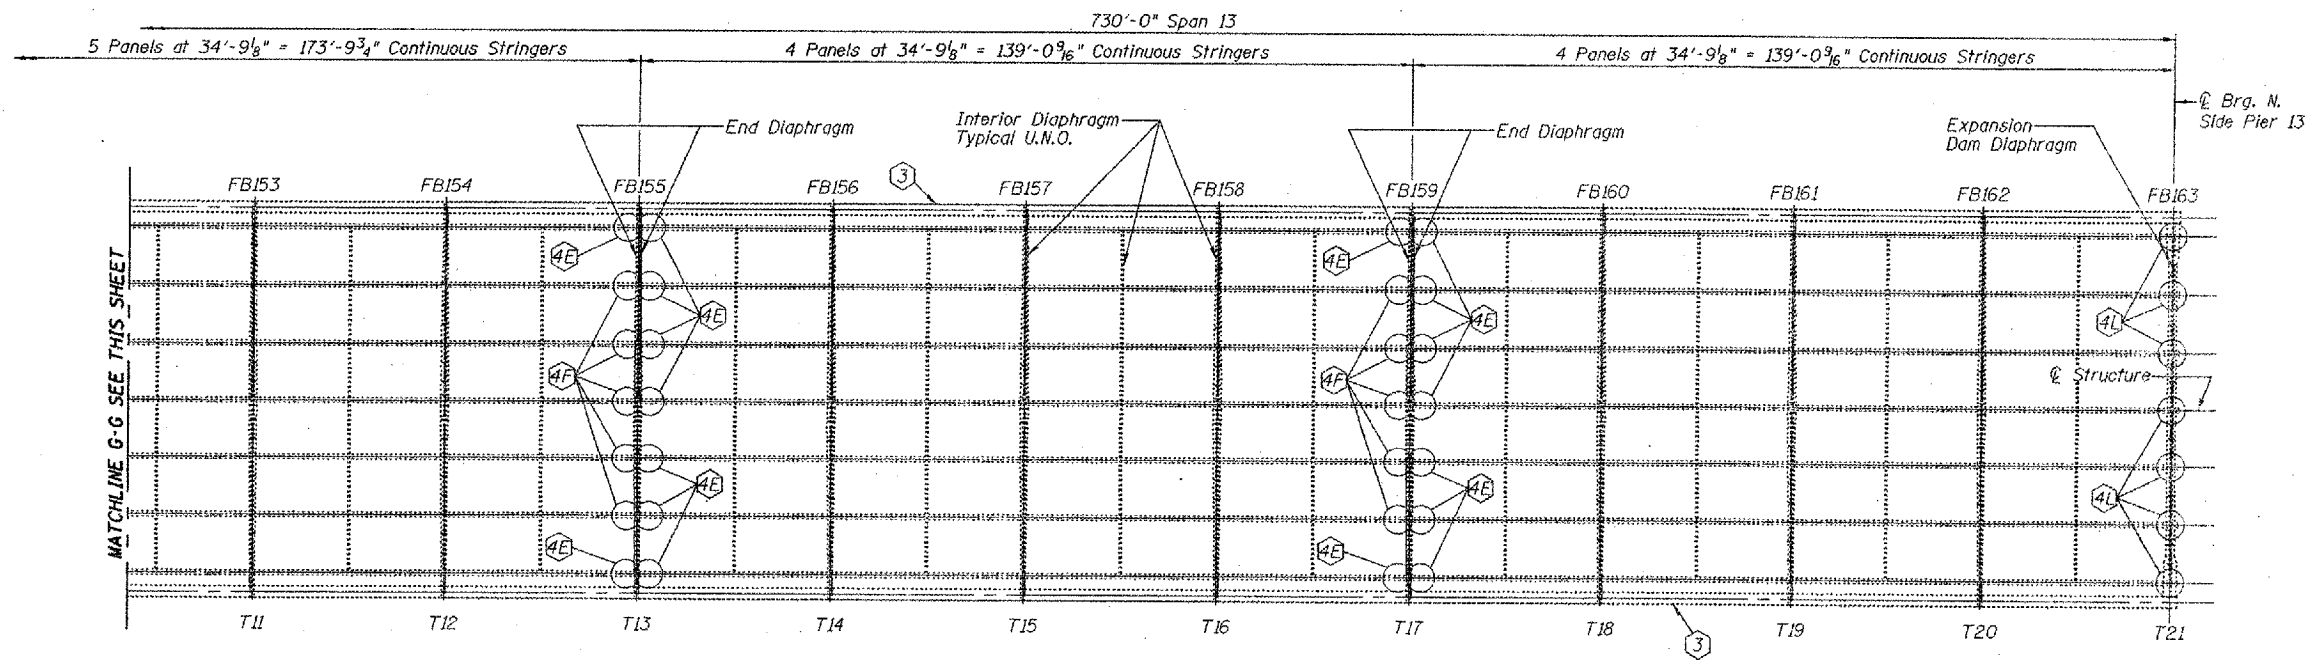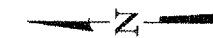

**PARTIAL FRAMING PLAN
SPAN 13**

DESIGNED P.S.J.	December 6, 2002
CHECKED V.H.V.	EXAMINED <i>John A. Morris</i> ENGINEER OF STRUCTURAL SERVICES
DRAWN Drew Christopher	PASSED
CHECKED P.S.J. V.H.V.	ENGINEER OF BRIDGES AND STRUCTURES

**FRAMING PLANS
F.A.I. 24 OVER OHIO RIVER
MASSAC COUNTY
S.N. 064-0035**