




STATE OF ILLINOIS
DEPARTMENT OF TRANSPORTATION

ROUTE NO.
FAI
24
FED. ROAD DIST. NO.
*

CONTRACT: 98990
ROUTE: INTERSTATE 24
SECTION: (64-3B) I-6
COUNTY: MASSAC, IL; McCRACKEN, KY
SHEET 88 OF 99
FOR INFORMATION ONLY

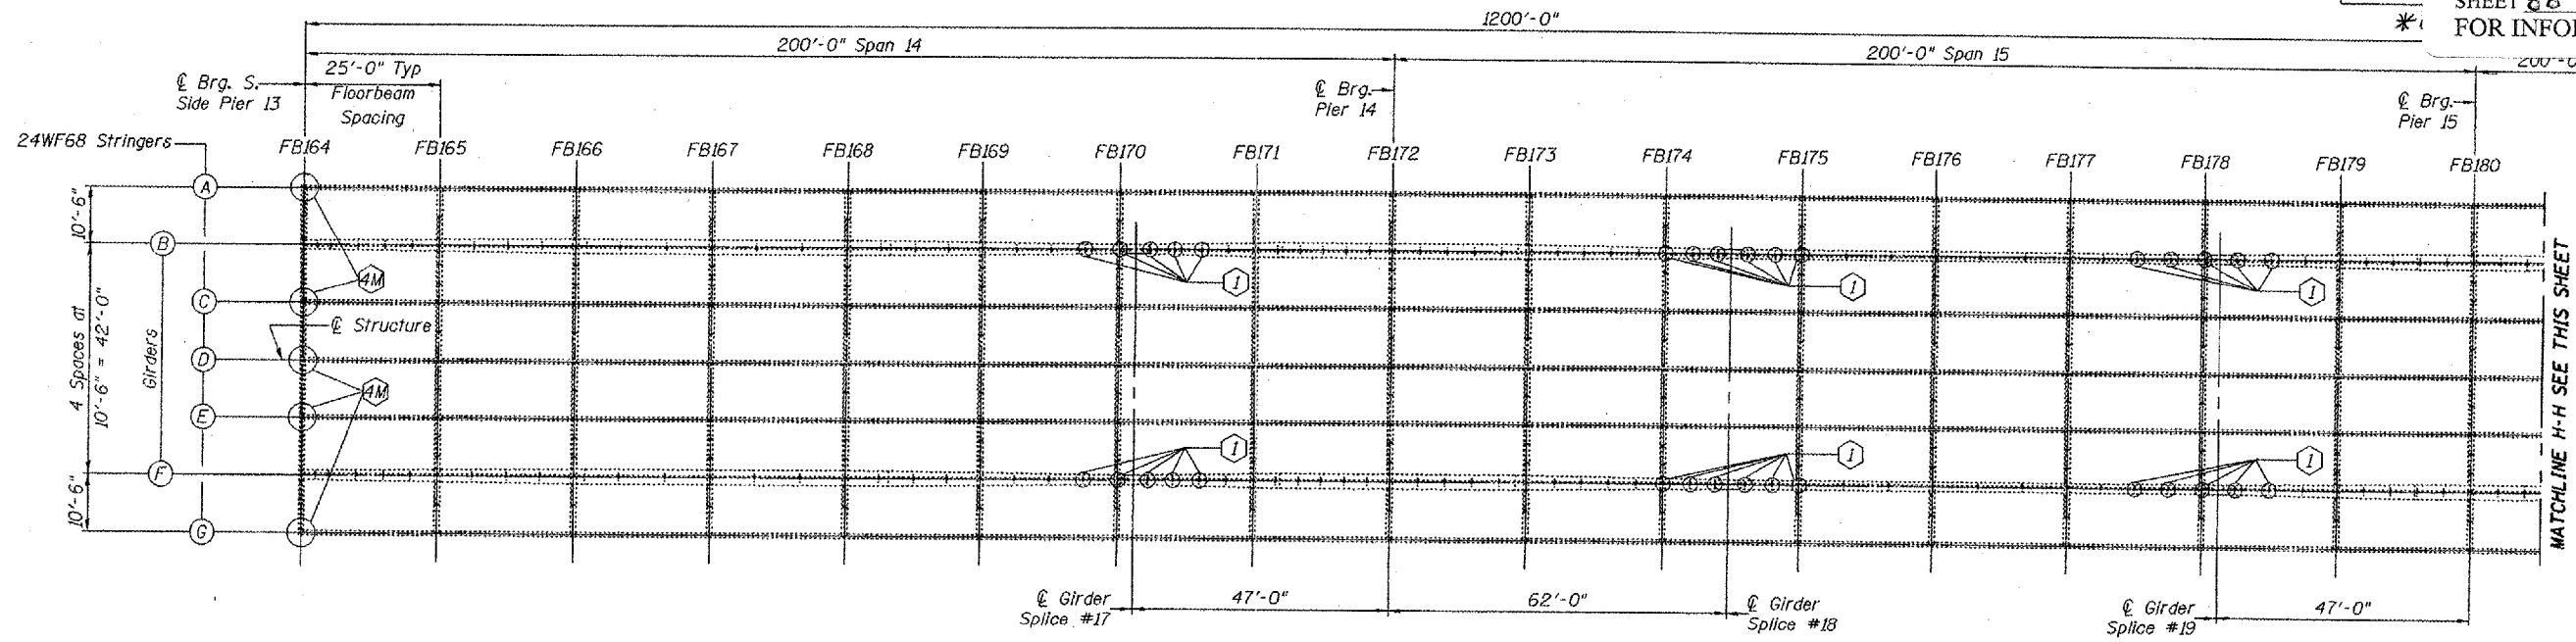

**PARTIAL FRAMING PLAN
SPANS 14, 15 AND 16**

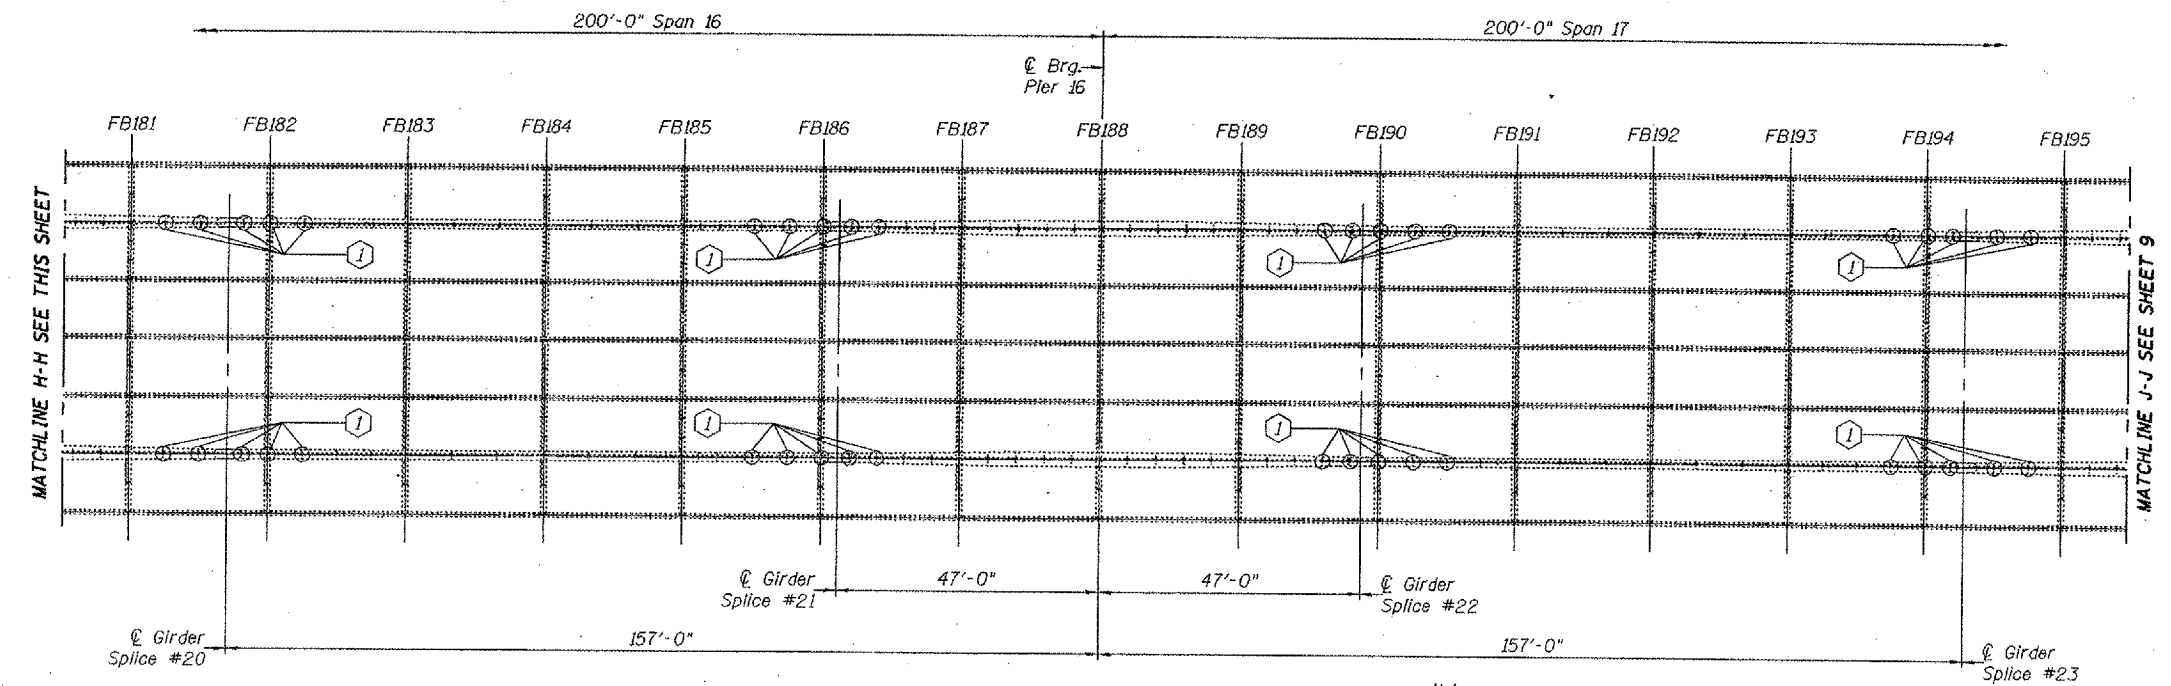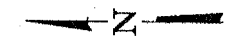

**PARTIAL FRAMING PLAN
SPANS 16 AND 17**

DESIGNED	P.S.J.
CHECKED	V.H.V.
DRAWN	Drew Christopher
CHECKED	P.S.J. V.H.V.

December 5, 2002
EXAMINED *John A. Morris*
ENGINEER OF STRUCTURAL SERVICES
PASSED
ENGINEER OF BRIDGES AND STRUCTURES

* Before installing angles, grind stringer end (See Detail on Sheet 10 of 22).

- Notes:
- FB*** = Floor Beam Number
 - (I) Core drill longitudinal stiffeners. See repair detail "P" on sheet 18 of 22.
 - (M) Stringer end repair. See repair detail "M" on sheet 17 of 22.

**FRAMING PLANS
F.A.I. 24 OVER OHIO RIVER
MASSAC COUNTY
S.N. 064-0035**