



STATE OF ILLINOIS  
DEPARTMENT OF TRANSPORTATION

CONTRACT: 98990  
ROUTE: INTERSTATE 24  
SECTION: (64-3B) I-6  
COUNTY: MASSAC, IL; McCracken, KY  
SHEET 92 OF 99  
FOR INFORMATION ONLY


ROUTE NO.  
F.A.I.  
24  
REV. ROAD DIST. IN.

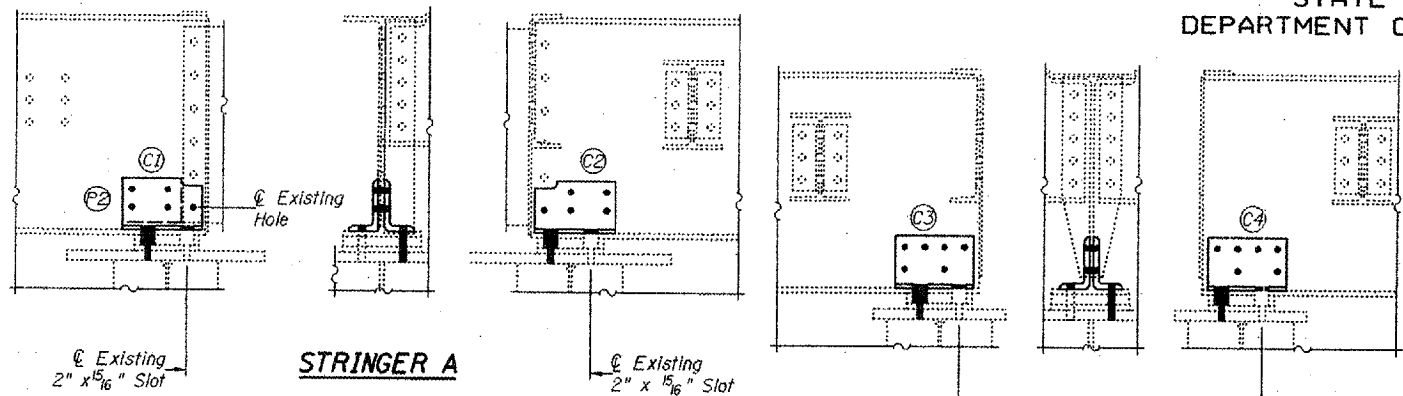


STRINGER A

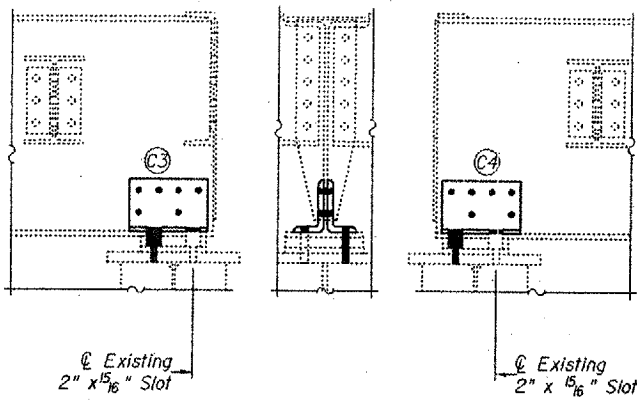


STRINGERS B, C, E, AND F

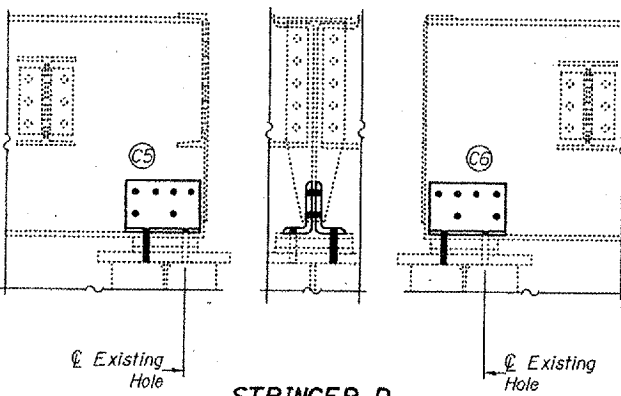


STRINGER D

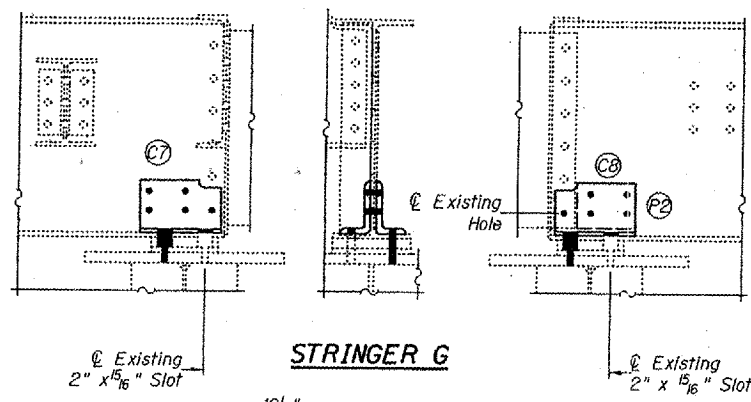


STRINGER G

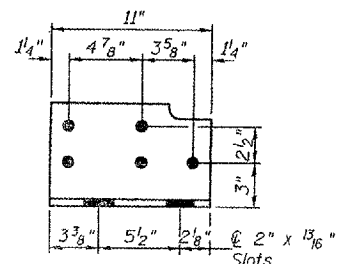


ANGLE C1 AND C7

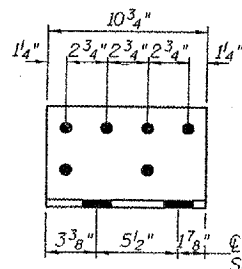


ANGLE C3

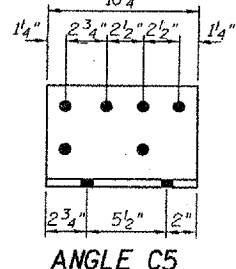


ANGLE C5

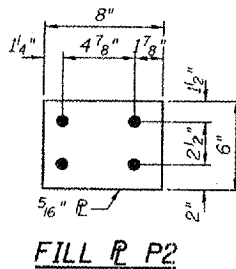


FILL P2

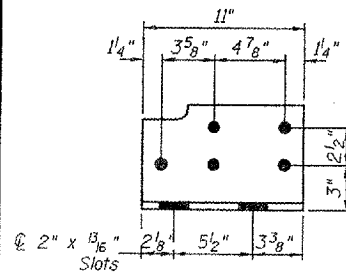


ANGLE C2 AND C8

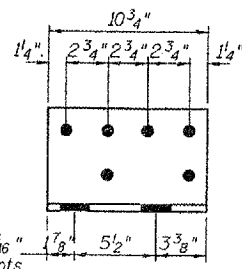


ANGLE C4

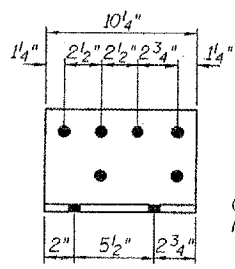


ANGLE C6

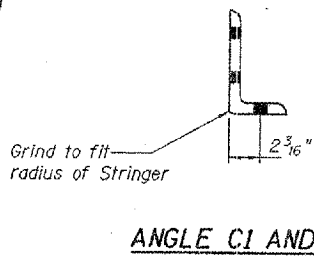


ANGLE C1 AND C8

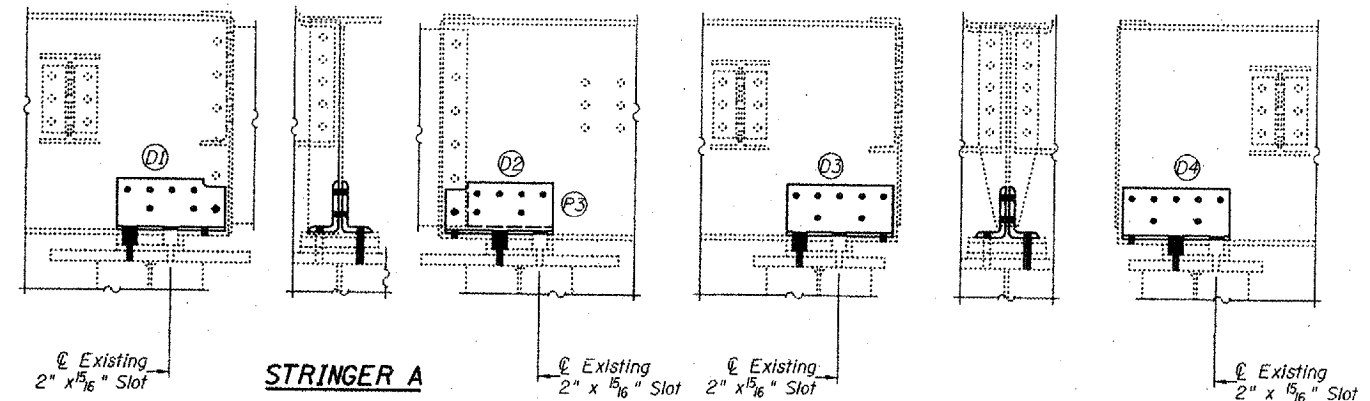


STRINGER A

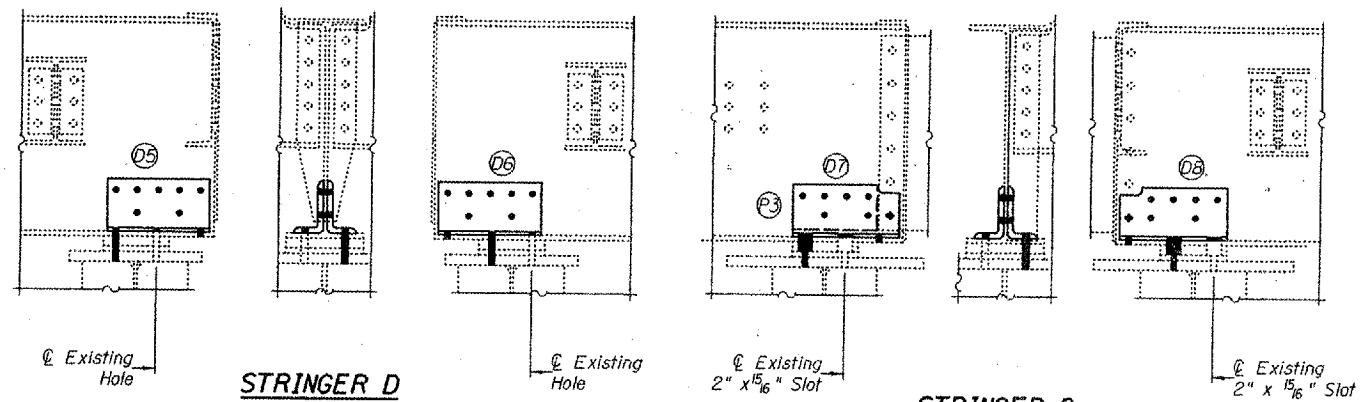


STRINGER D

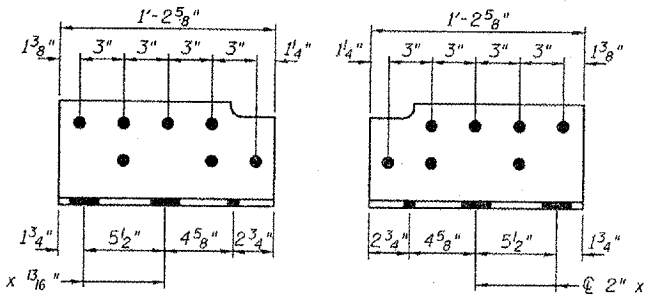


ANGLE D1 AND D7

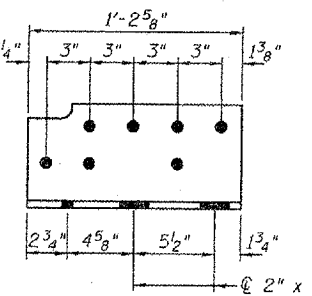


ANGLE D2 AND D8

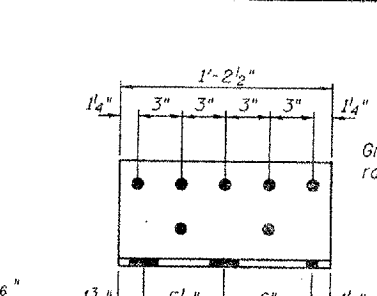


ANGLE D3

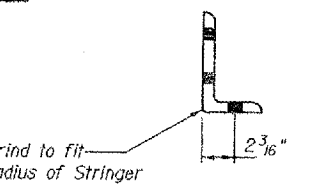


ANGLE D2 AND D7

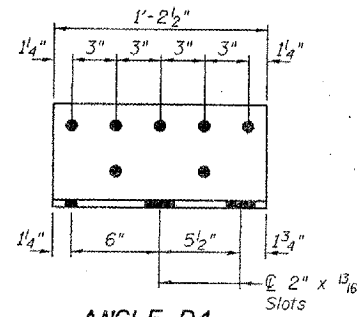


ANGLE D4

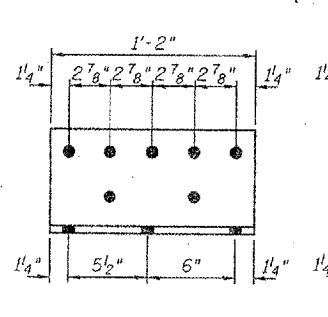

ANGLE D5

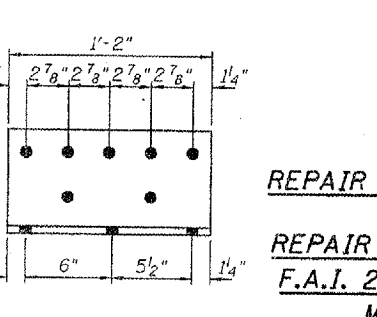

ANGLE D6

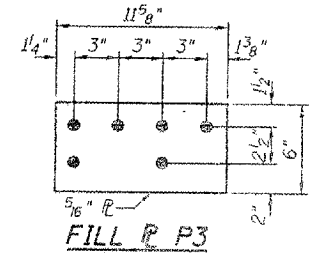

FILL P3

DESIGNED Drew Christopher  
CHECKED V.H.V.  
DRAWN Drew Christopher  
CHECKED P.S.J. V.H.V.

December 6, 2002  
EXAMINED John A. Morris  
ENGINEER OF STRUCTURAL SERVICES  
PASSED

REPAIR DETAIL "C"

REPAIR DETAIL "D"

REPAIR DETAILS "C" AND "D"  
F.A.I. 24 OVER OHIO RIVER  
MASSAC COUNTY  
S.N. 064-0035

Work this sheet with sheets 10 and 11 of 22.