


5-06  
 5 C 010 1074 R183.13  
 Remove Cantilever  
 @ Sta. 1288+04  
 Install Breakaway Ground Mount  
 @ Sta. 1287+84  
 TRAFFIC CONTROL  
 - Auxiliary / Exit Lane Closure Only  
 Use detail "I-74 Auxiliary / Exit Lane  
 Closures - Champaign"  
 Payment - 701401 = 1.0 Each  
 701411 = 1.0 Each  
 Modified 701411 - I-74 WB on-ramp from U.S. Route 45

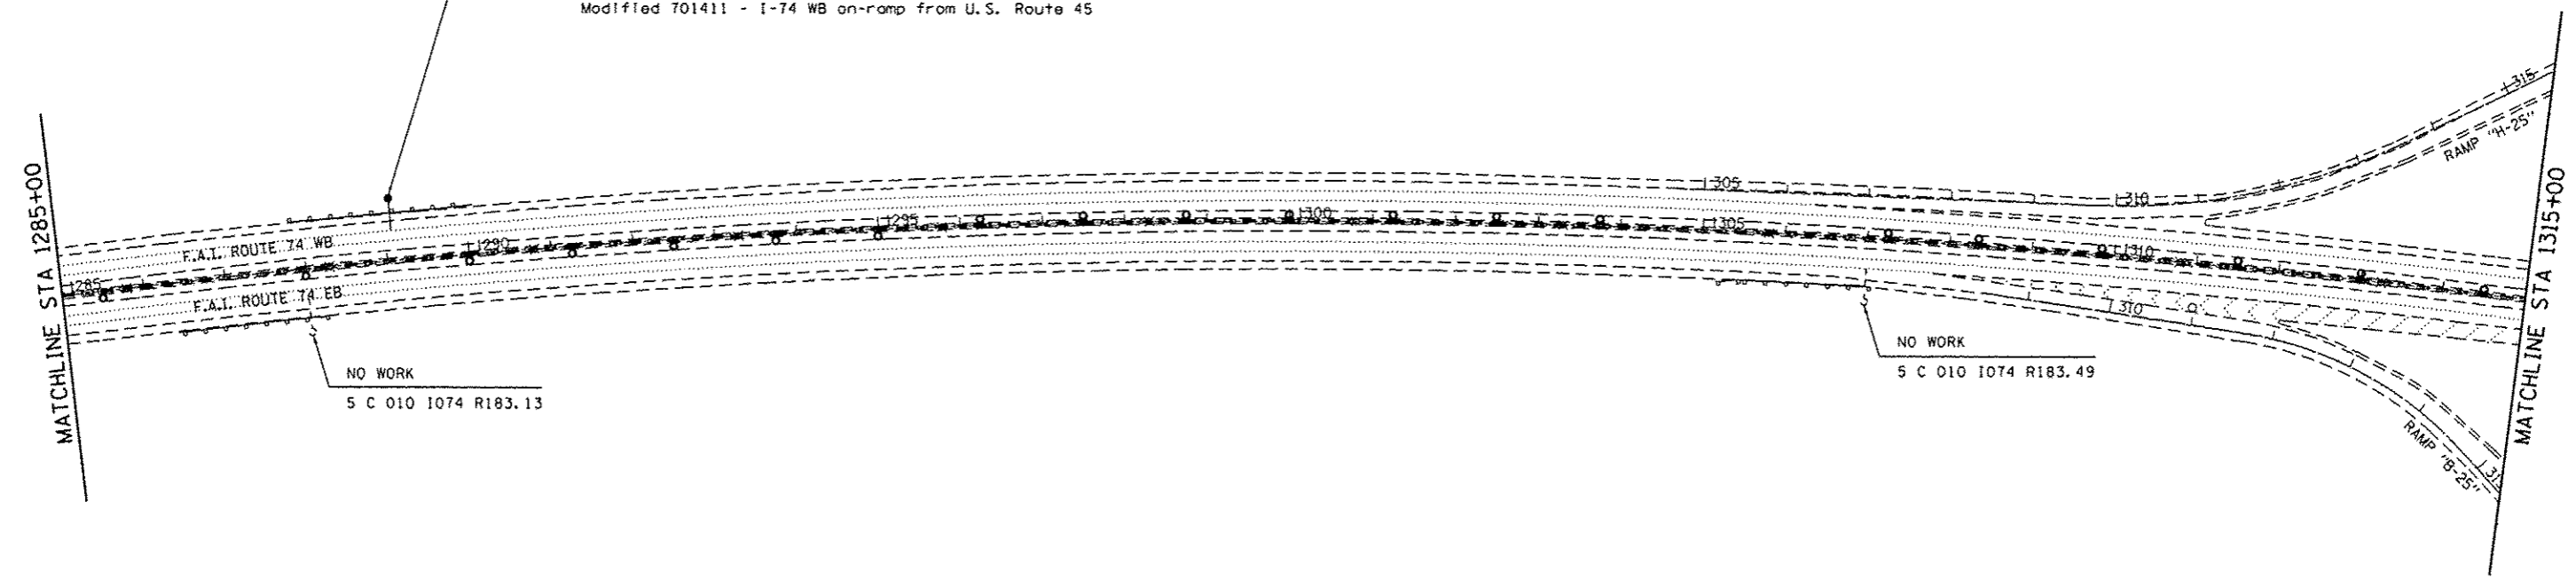

\* D-5 OVD SIN STR REPL 2013-09

FILE NAME : c:\pwr_work\pvidot\bucklesj\40380231\094	USER NAME : bucklesj	DESIGNED -	REVISED -	<b>STATE OF ILLINOIS          DEPARTMENT OF TRANSPORTATION</b>	<b>TRAFFIC CONTROL PLAN</b>		F.A.I. RTE. 74	SECTION *	COUNTY CHAMPAIGN	TOTAL SHEETS 50	SHEET NO. 20
	PLOT SCALE : 200.0000 ' / in.	CHECKED -	REVISED -				CONTRACT NO. 46222	ILLINOIS FED. AID PROJECT			
On/Off:	PLOT DATE : 8/22/2012	DATE -	REVISED -	SCALE:	SHEET OF SHEETS	STA. TO STA.					