


5-04 A  
 5 S 010 1074 R182.43  
 LEFT SIGN

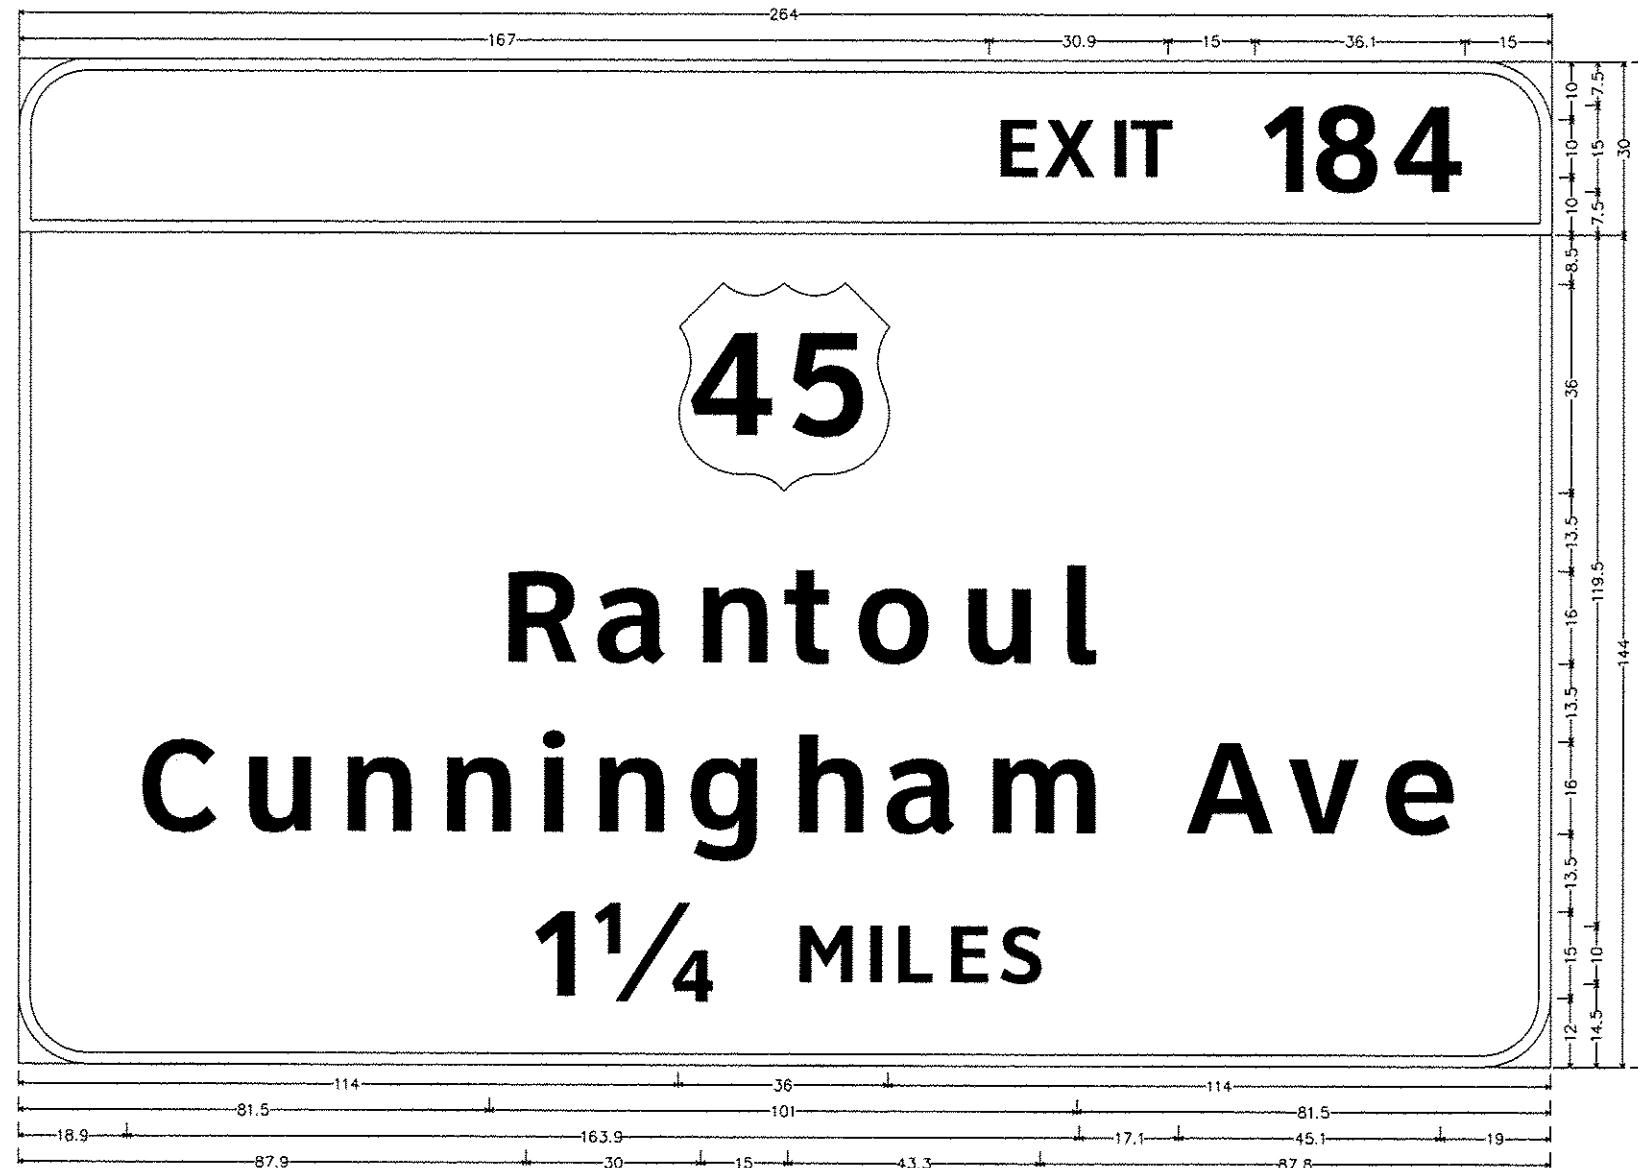

12.0" Radius, 2.0" Border, White on Green;  
 [EXIT 184] E Mod 2K;  
 12.0" Radius, 2.0" Border, White on Green;  
 [Rantoul] ClearviewHwy-5-W; [Cunningham Ave] ClearviewHwy-5-W; [1 1/4 MILES] E Mod 2K;  
 Table of letter and object lefts.

E	X	I	T	1	8	4
167.0	175.9	186.6	190.5	212.9	221.0	235.0
3						
114.0						
R	a	n	t	o	u	l
81.5	98.0	115.0	130.5	142.8	160.4	177.4
C	u	n	n	i	n	g
18.9	36.9	53.8	71.0	87.8	97.3	113.9
131.5	147.8	164.8	200.0	217.5	233.4	
1	1/4	M	I	L	E	S
87.9	97.8	132.9	145.0	149.8	158.8	168.0

D-5 OVD SIN STR REPL 2013-09

FILE NAME *	USER NAME * bucklesjj	DESIGNED -	REVISED -	STATE OF ILLINOIS DEPARTMENT OF TRANSPORTATION	SIGNING DETAILS				F.A.J. RTE.	SECTION	COUNTY	TOTAL SHEETS	SHEET NO.	
c:\pwork\pvidat\bucklesjj\d0308231\054	222-Sht-Sign_Details.dgn	DRAWN -	REVISED -		SCALE:	SHEET	OF	SHEETS	STA.	TO STA.	74	CHAMPAIGN	50	25
#MODELNAME*	PLOT SCALE * 48,0000 "/ in.	CHECKED -	REVISED -		CONTRACT NO. 46222									
	PLOT DATE * 8/22/2012	DATE -	REVISED -	ILLINOIS FED. AID PROJECT										