


5-09 A  
 5 S 010 1074 L180.76  
 LEFT SIGN

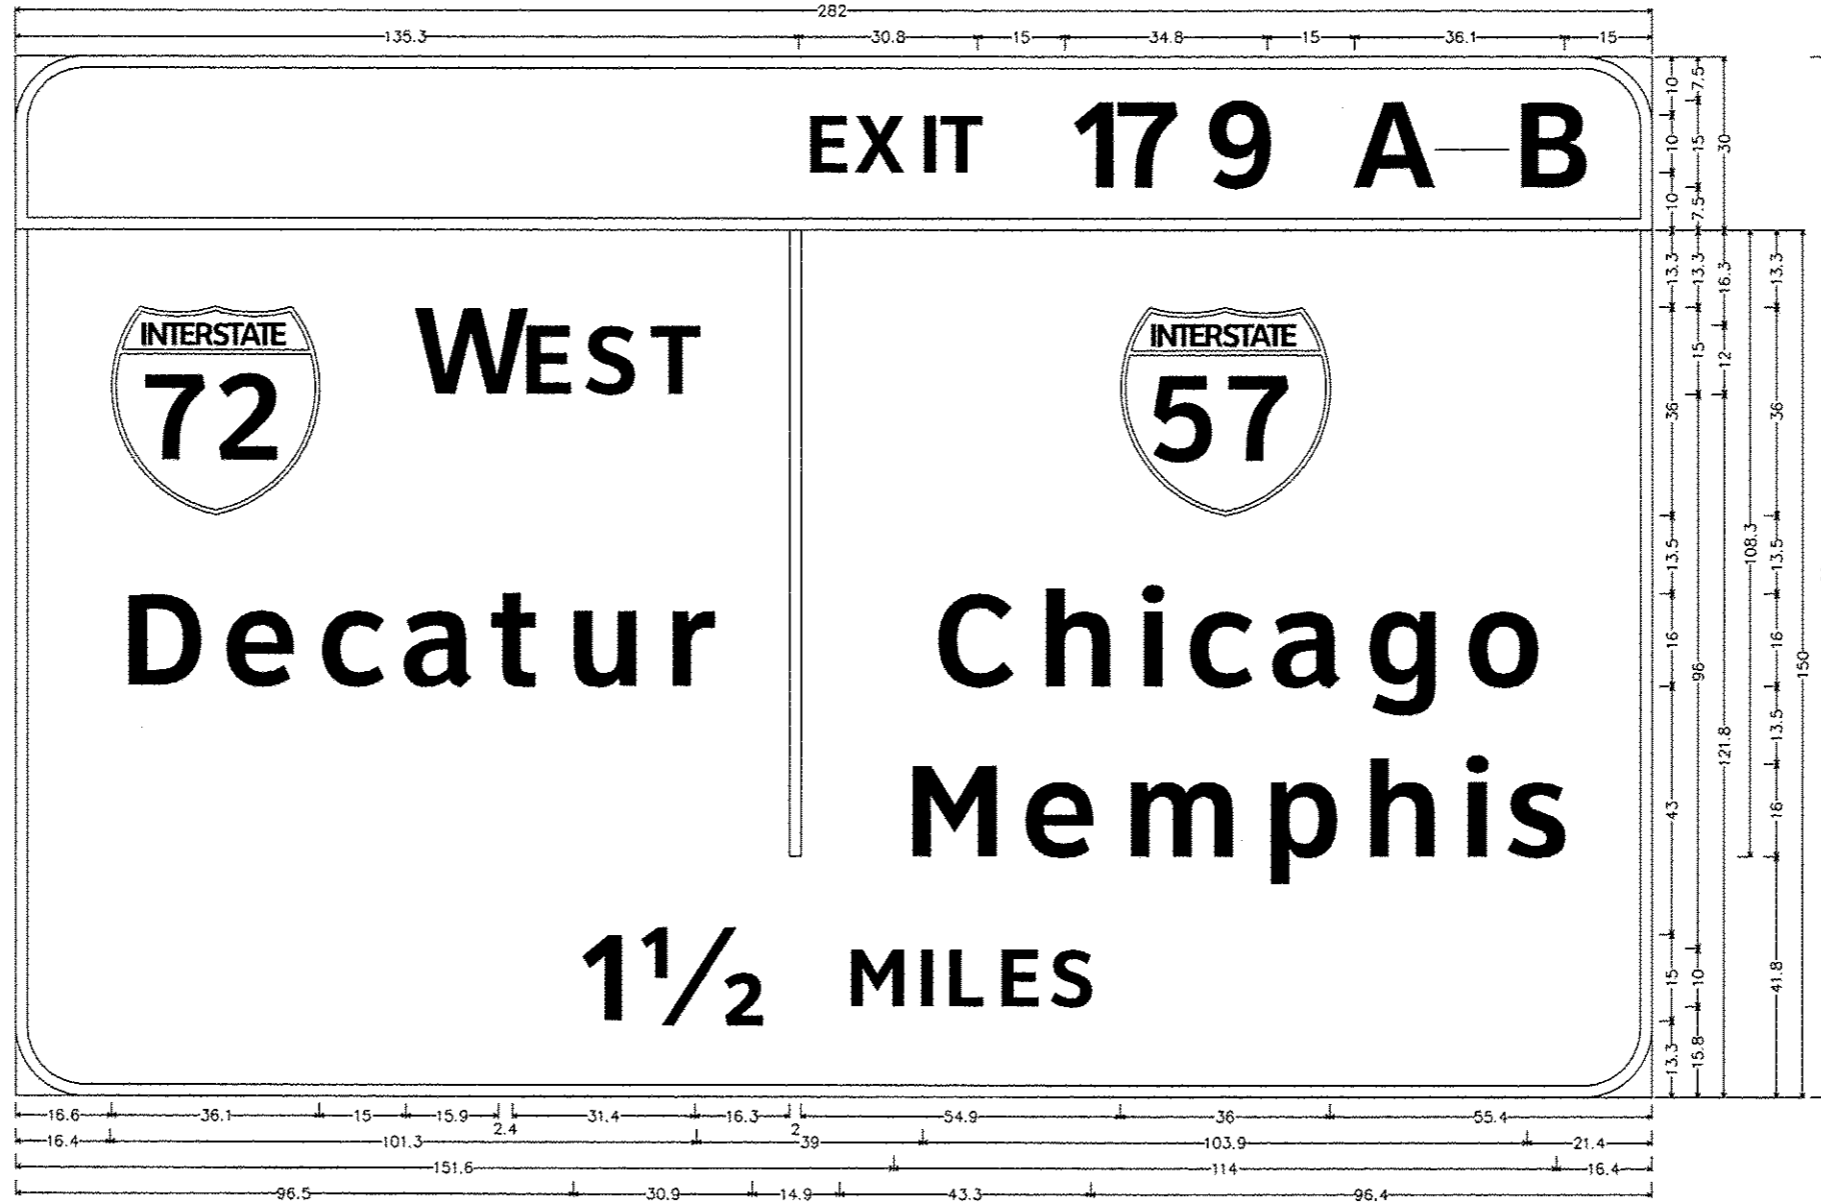

12.0" Radius, 2.0" Border, White on Green;  
 [EXIT 179 A-B] E Mod 2K;  
 12.0" Radius, 2.0" Border, White on Green;  
 [WEST] E Mod 2K; [Decatur] ClearviewHwy-5-W; [Chicago] ClearviewHwy-5-W; [Memphis] ClearviewHwy-5-W; [1 1/2 MILES] E Mod 2K;  
 Table of letter and object lefts.

E	X	I	T	1	7	9	A	-	B											
135.3	144.0	154.9	158.6	181.0	188.5	203.8	230.9	247.0	254.9											
W	E	S	T	1	1/2	M	I	L	E	S										
16.6	67.8	86.0	97.0	108.5	133.6	190.6														
D	e	c	a	t	u	r	C	h	i	c	a	g	o	M	e	m	p	h	i	s
16.4	34.4	50.9	65.4	80.8	93.4	110.4	156.8	174.6	191.4	200.3	214.8	231.1	248.0							
M	e	m	p	h	i	s	1	1/2	M	I	L	E	S							
151.6	172.0	189.1	213.4	230.4	247.1	255.4														
1	1/2	M	I	L	E	S	96.5	106.4	142.4	154.4	159.3	168.3	177.4							

• D-5 OVD SIN STR REPL 2013-09

FILE NAME *	USER NAME *	DESIGNED -	REVISED -	STATE OF ILLINOIS DEPARTMENT OF TRANSPORTATION	SIGNING DETAILS				F.A.I. RTE.	SECTION	COUNTY	TOTAL SHEETS	SHEET NO.
c:\pwork\pwork\buokles\j\030231\054222-Sign-Details.dgn		DRAWN -	REVISED -		74		CHAMPAIGN	50	29				
PLOT SCALE * 48,0000' / in.		CHECKED -	REVISED -		SCALE:	SHEET	OF	SHEETS	STA.	TO	STA.	CONTRACT NO. 46222	
PLOT DATE * 8/22/2012		DATE -	REVISED -		ILLINOIS FED. AID PROJECT								