



|      |                          |    |      |
|------|--------------------------|----|------|
| PLAN | SURVEYED                 | BY | DATE |
|      | PLOTTED                  |    |      |
|      | GRADES CHECKED           |    |      |
|      | STRUCTURE NOTATIONS CHKD |    |      |
|      | NOTE BOOK NO.            |    |      |
|      | CHECKED                  |    |      |
|      | ALIGNED                  |    |      |
|      | FILE NAME                |    |      |

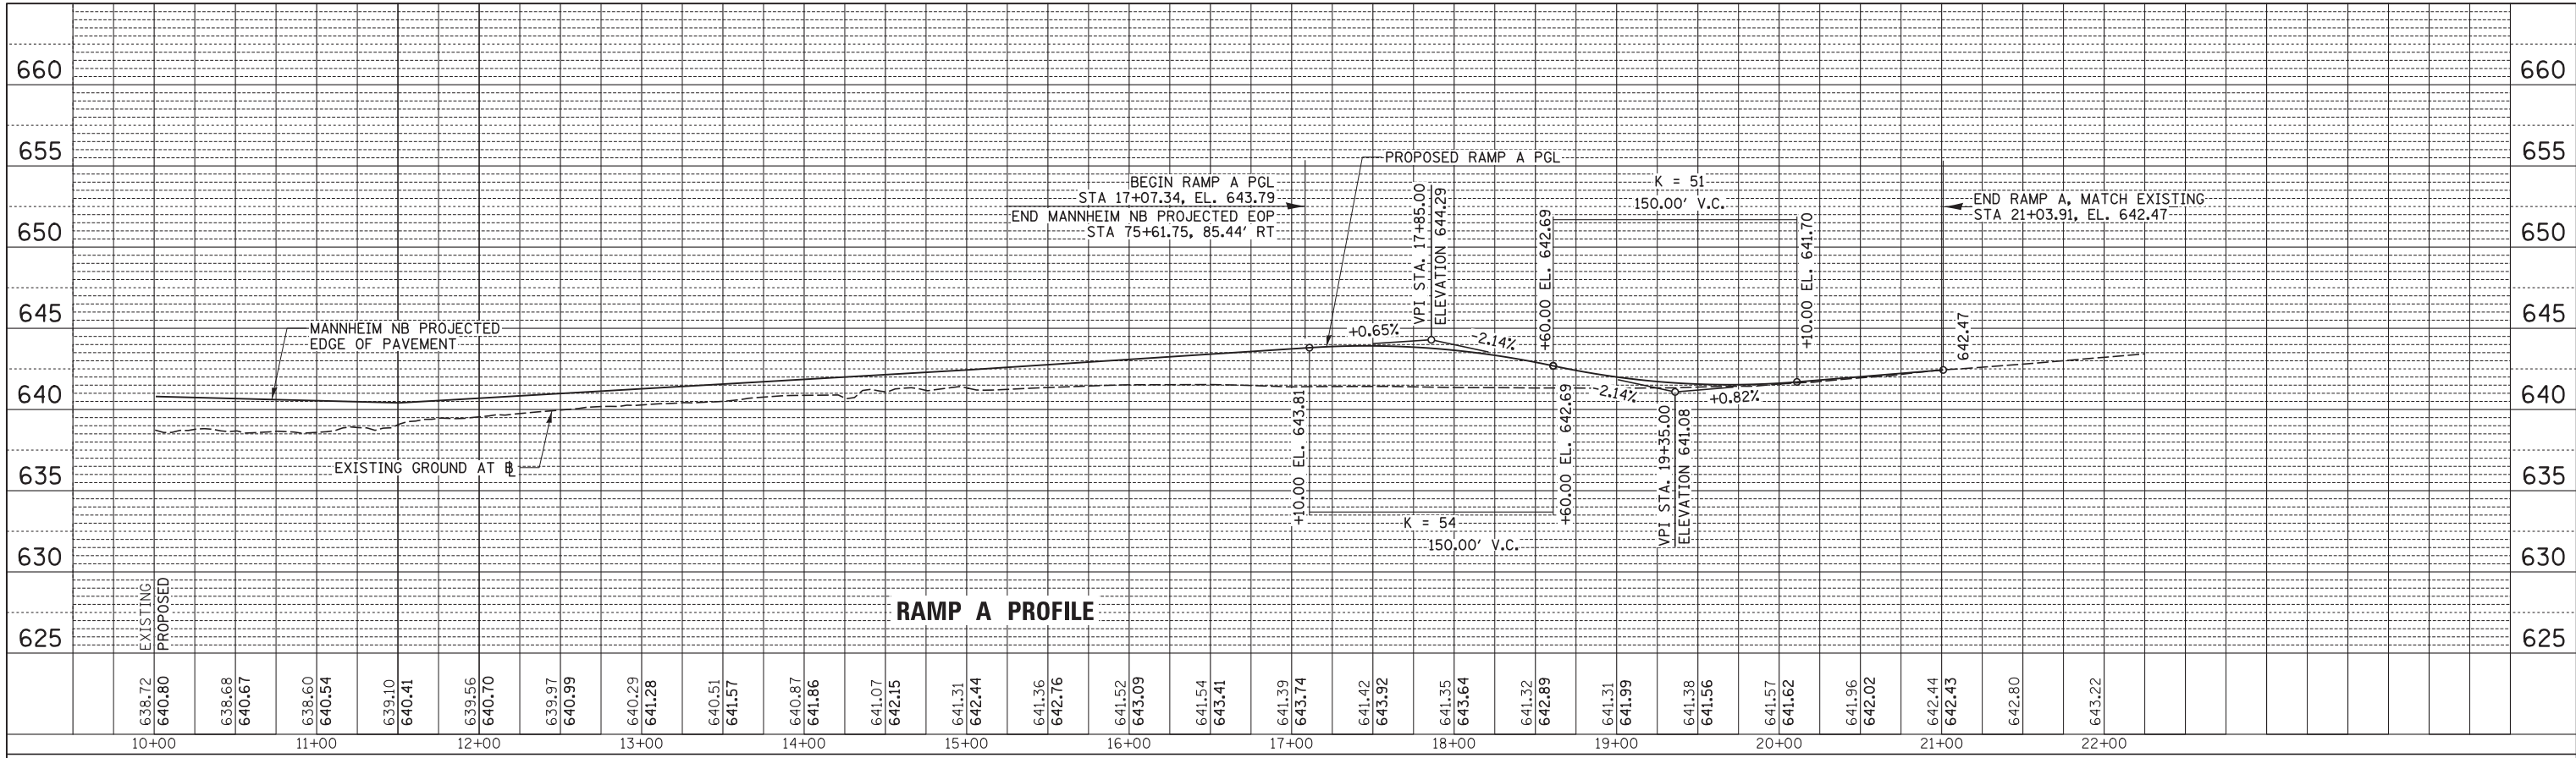

**RAMP A PROFILE**

|         |                          |    |      |
|---------|--------------------------|----|------|
| PROFILE | SURVEYED                 | BY | DATE |
|         | PLOTTED                  |    |      |
|         | GRADES CHECKED           |    |      |
|         | STRUCTURE NOTATIONS CHKD |    |      |
|         | NOTE BOOK NO.            |    |      |
|         | CHECKED                  |    |      |
|         | ALIGNED                  |    |      |
|         | FILE NAME                |    |      |

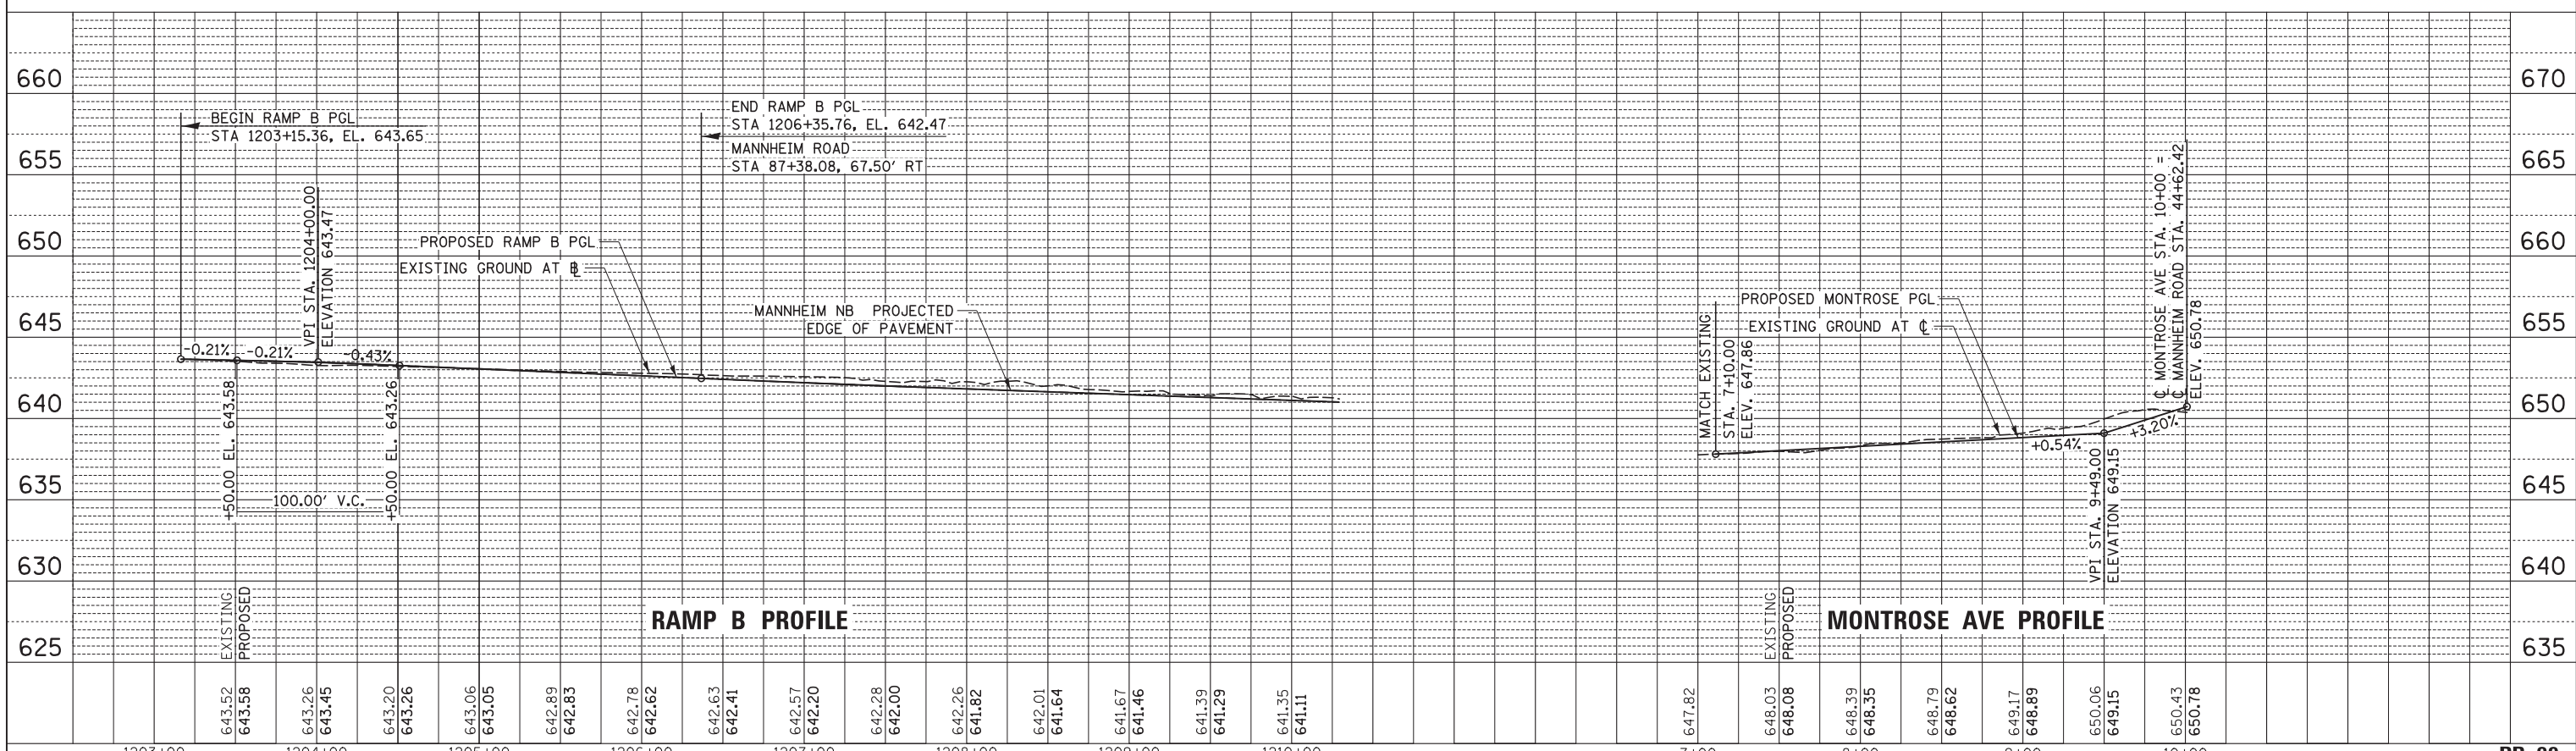

**RAMP B PROFILE**

**MONTROSE AVE PROFILE**



USER NAME = mikosir  
 PLOT SCALE = 50:1  
 PLOT DATE = 19-OCT-2012

DESIGNED LLS/MMK  
 DRAWN MMK  
 CHECKED LLS  
 DATE 10/19/12

REVISED -  
 REVISED -  
 REVISED -  
 REVISED -

STATE OF ILLINOIS  
 DEPARTMENT OF TRANSPORTATION

ROADWAY PROFILE  
 RAMPS  
 SCALE: 1" = 50'  
 SHEET NO. 9 OF 12 SHEETS  
 STA. TO STA.

F.A.P. RTE. 330  
 SECTION 0105 WRS&HB  
 COUNTY COOK  
 TOTAL SHEETS 605  
 SHEET NO. 72  
 CONTRACT NO. 60G37  
 ILLINOIS FED. AID PROJECT