



PLAN	SURVEYED	BY	DATE
	PLOTTED		
	GRADES CHECKED		
	STRUCTURE NOTATIONS CHKD		
	NOTE BOOK NO.		
	CHECKED		
	DATE		
	CARD FILE NAME		

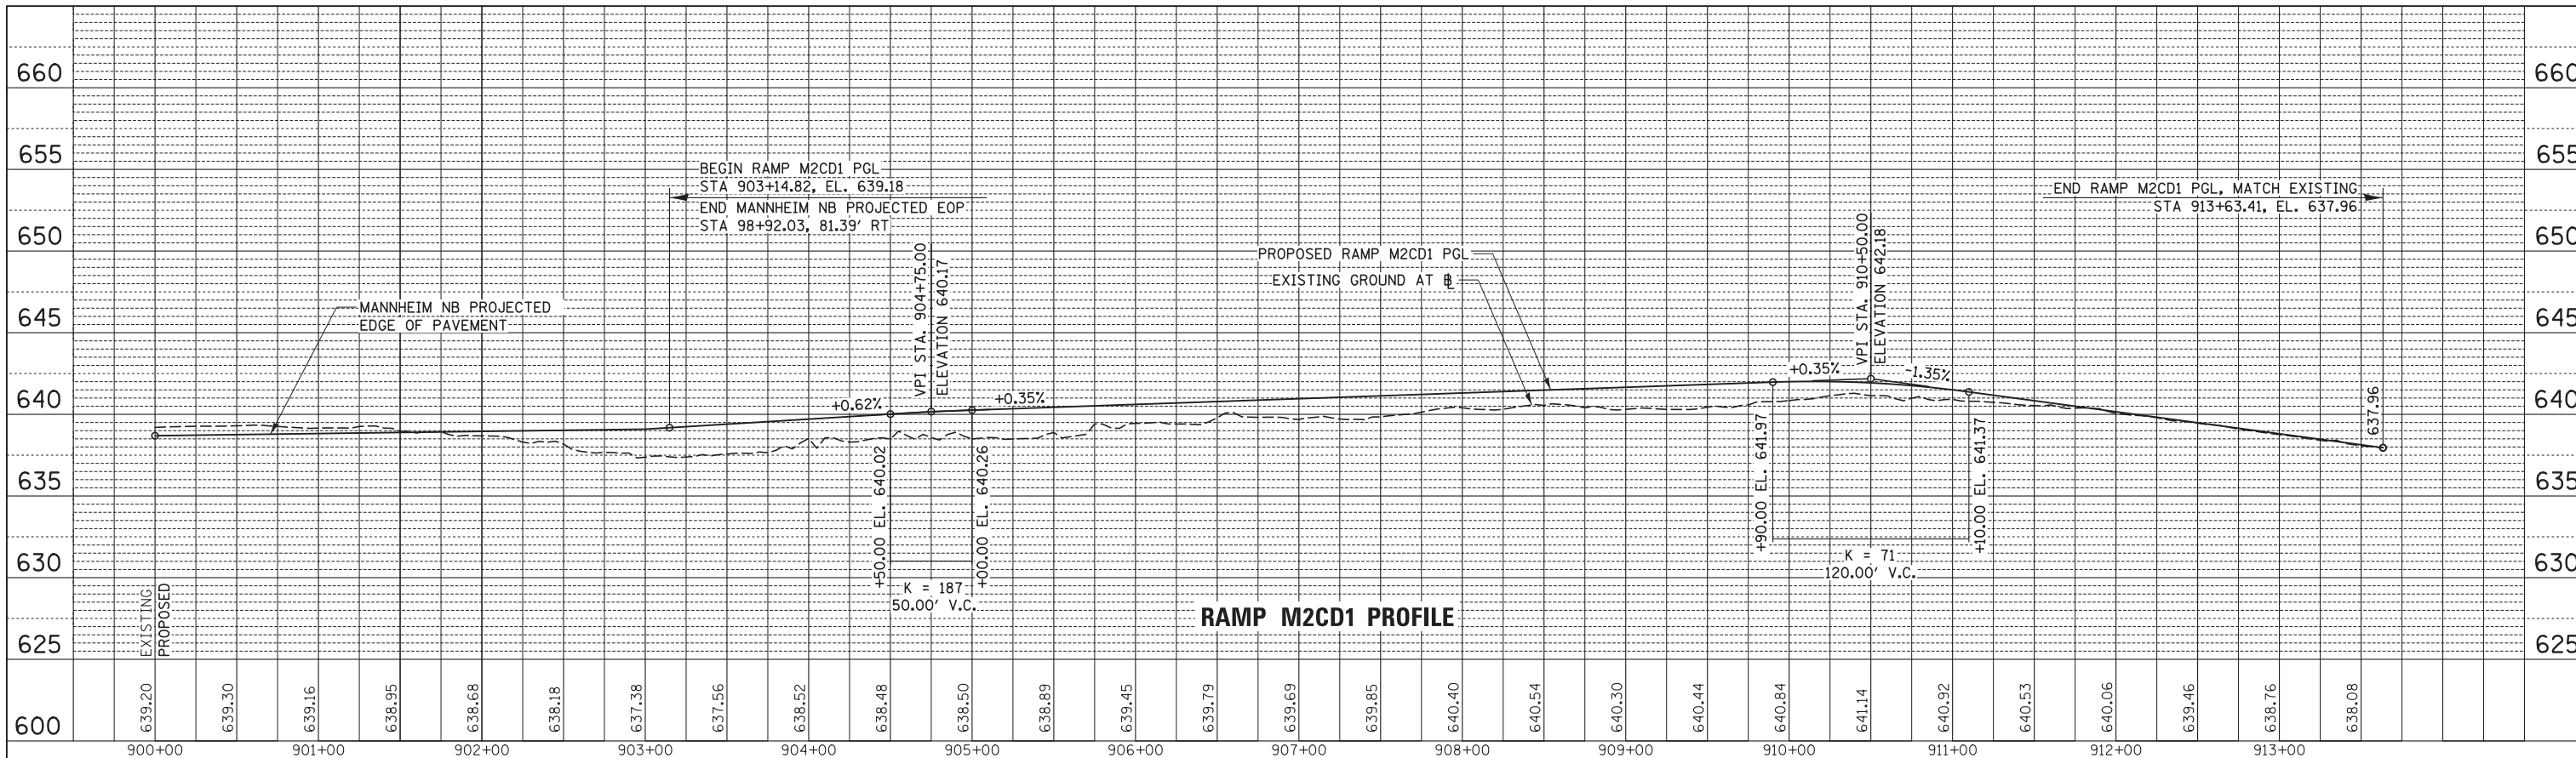

PROFILE	SURVEYED	BY	DATE
	PLOTTED		
	GRADES CHECKED		
	STRUCTURE NOTATIONS CHKD		
	NOTE BOOK NO.		
	CHECKED		
	DATE		
	CARD FILE NAME		

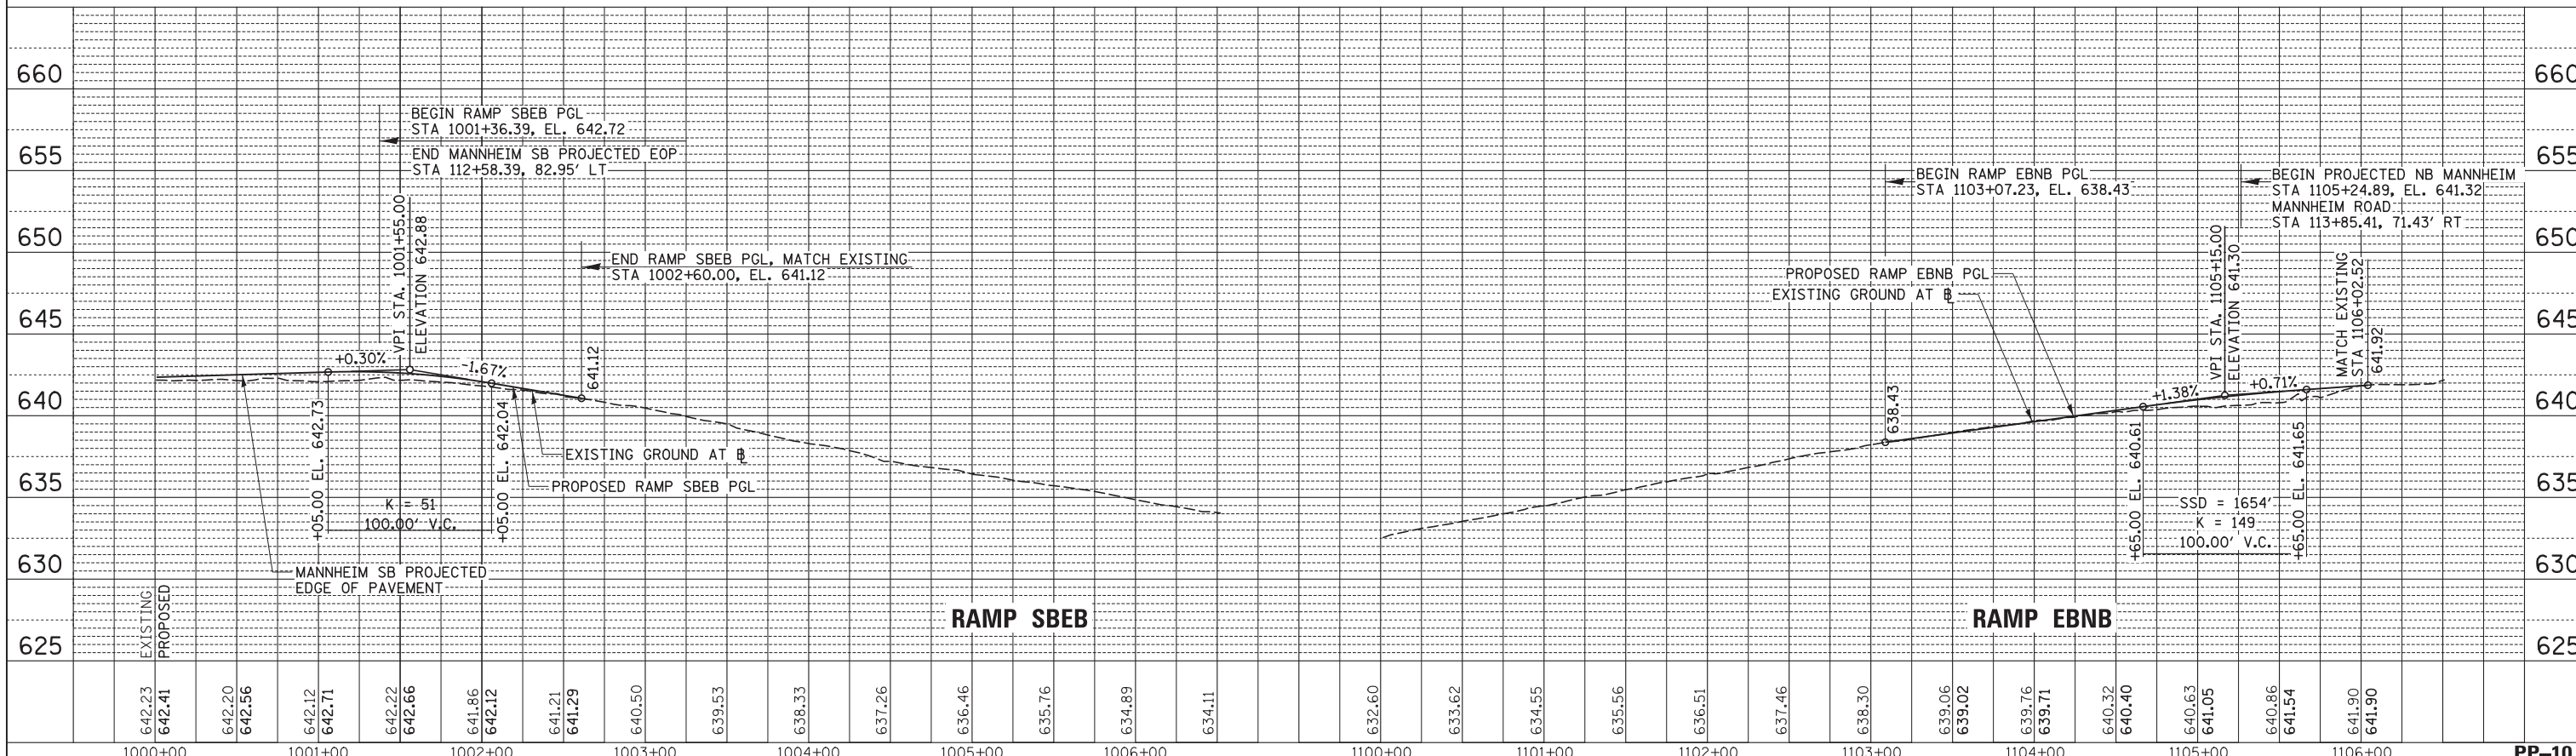

USER NAME = mikosir  
 DESIGNED LLS/MMK  
 DRAWN MMK  
 CHECKED LLS  
 DATE 10/19/12

REVISIONS  
 REVISED -  
 REVISED -  
 REVISED -  
 REVISED -

STATE OF ILLINOIS  
 DEPARTMENT OF TRANSPORTATION

ROADWAY PROFILE  
 RAMPS

SCALE: 1" = 50' SHEET NO. 10 OF 12 SHEETS STA. TO STA.

F.A.P. R.T.E.	SECTION	COUNTY	TOTAL SHEETS	SHEET NO.
330	0105 WRS&HB	COOK	605	73
CONTRACT NO. 60G37				
ILLINOIS FED. AID PROJECT				