


MAINTENANCE OF TRAFFIC LEGEND

- WORK AREA
- TEMPORARY PAVEMENT (TO BE CONSTRUCTED IN CURRENT STAGE)
- TRAFFIC DIRECTION
- BARRICADE, TYPE III, W/ TYPE A BI-DIRECTIONAL FLASHING LIGHT
- TYPE II BARRICADES OR DRUMS W/ TYPE C STEADY BURN LIGHT
- TYPE B MONO-DIRECTIONAL FLASHING LIGHT
- ARROW BOARD
- DOUBLE VERTICAL PANEL
- PROPOSED SIGN
- TEMPORARY CONCRETE BARRIER
- RAMP CLOSED
- PVT MK - LINE 4" WHITE
- PVT MK - LINE 4" YELLOW
- PVT MK - DBL 4" YELLOW
- PVT MK - LINE 6" WHITE
- PVT MK - LINE 12"
- PVT MK - LTRS & SYMB
- PVT MK - LINE 24" WHITE
- PVT MK - LINE 8" WHITE
- TEMP PVT MK (SEE GENERAL NOTES SHT G-03)
- WET REF TEM TAPE T3 (SEE GENERAL NOTES SHT G-03)
- PERM PVT MK (SEE PVT MK PLANS)

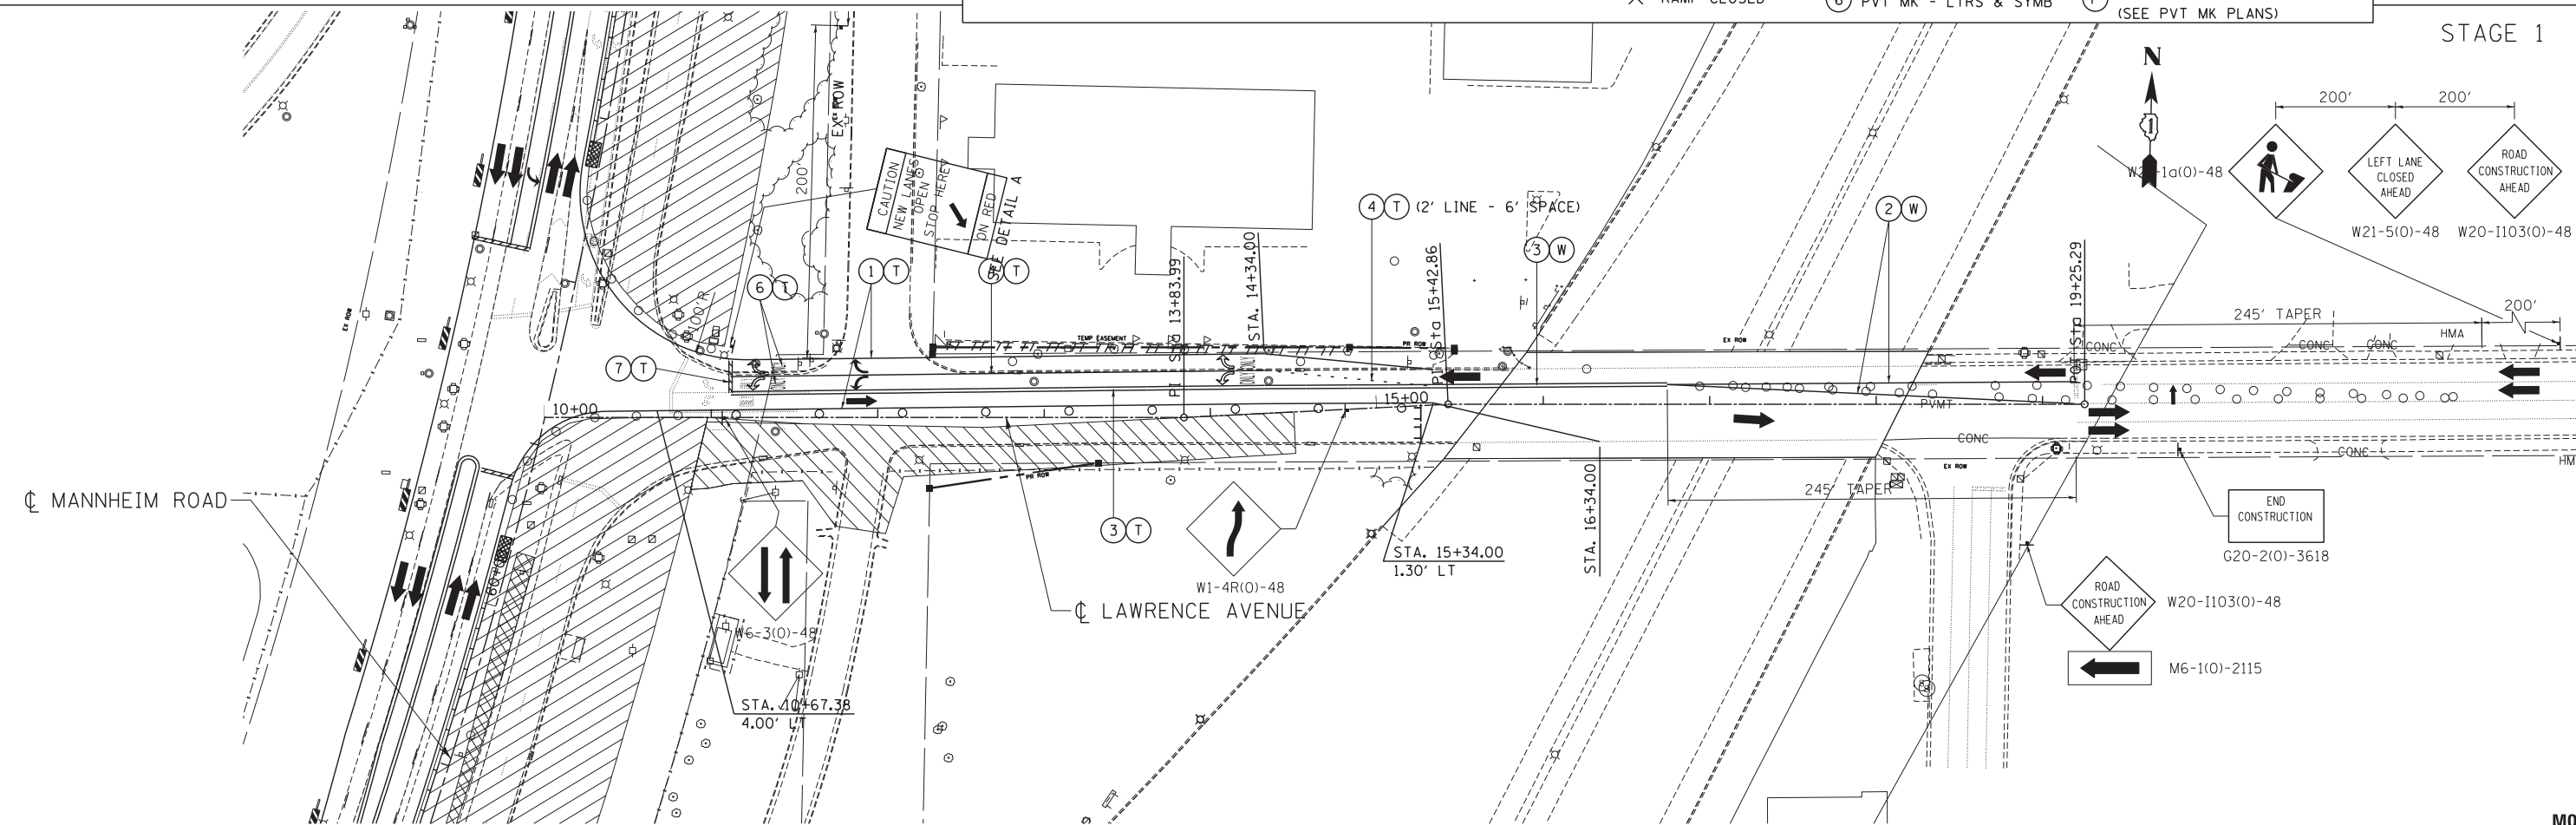

D:\160637-ALIGNMENT.DGN, D:\160637-ROAD.DGN, D:\160637-TOP.DGN, D:\160637-LAYOUT.DGN, D:\160637-BORBERT.DGN, D:\160637-STAGING.DGN, D:\160637-STAGING.DGN, D:\160637-STAGING.DGN, F:\DOC\EXP\CHI-00012584-02\COMMON\SET\TEMP\STAGEE.PLOT, D:\160637-SHT-STAGING.P, 9.DGN



USER NAME = *USER*	DESIGNED - BRH	REVISED -
PLOT SCALE = *SCALE*	DRAWN - JZP	REVISED -
PLOT DATE = *DATE*	CHECKED - KDA	REVISED -
	DATE - 10/19/12	REVISED -

STATE OF ILLINOIS
DEPARTMENT OF TRANSPORTATION

MAINTENANCE OF TRAFFIC
PRE-STAGE / STAGE 1
LAWRENCE AVENUE

SCALE: 1"=50' SHEET NO. OF SHEETS STA. TO STA.

F.A. RTE.	SECTION	COUNTY	TOTAL SHEETS	SHEET NO.
	0105 WRS&HB	COOK	605	105
				CONTRACT NO. 60G37
ILLINOIS FED. AID PROJECT				