


\\D:\160637-ALIGNMENT.DGN, \\D:\160637-LAYOUT.DGN, \\D:\160637-TOPO.DGN, \\D:\160637-ROAD.DGN, \\D:\160637-STAGING.DGN, \\D:\160637-BORDER.DGN, \\D:\160637-MOT-GUIDE.DGN, \\D:\160637-TEMP-SHEET.PLOT, \\D:\160637-SHT-STAGING.7.DGN, \\D:\160637-TEMP-SHEET.PLOT, \\D:\160637-SHT-STAGING.7.DGN, \\D:\160637-TEMP-SHEET.PLOT, \\D:\160637-SHT-STAGING.7.DGN

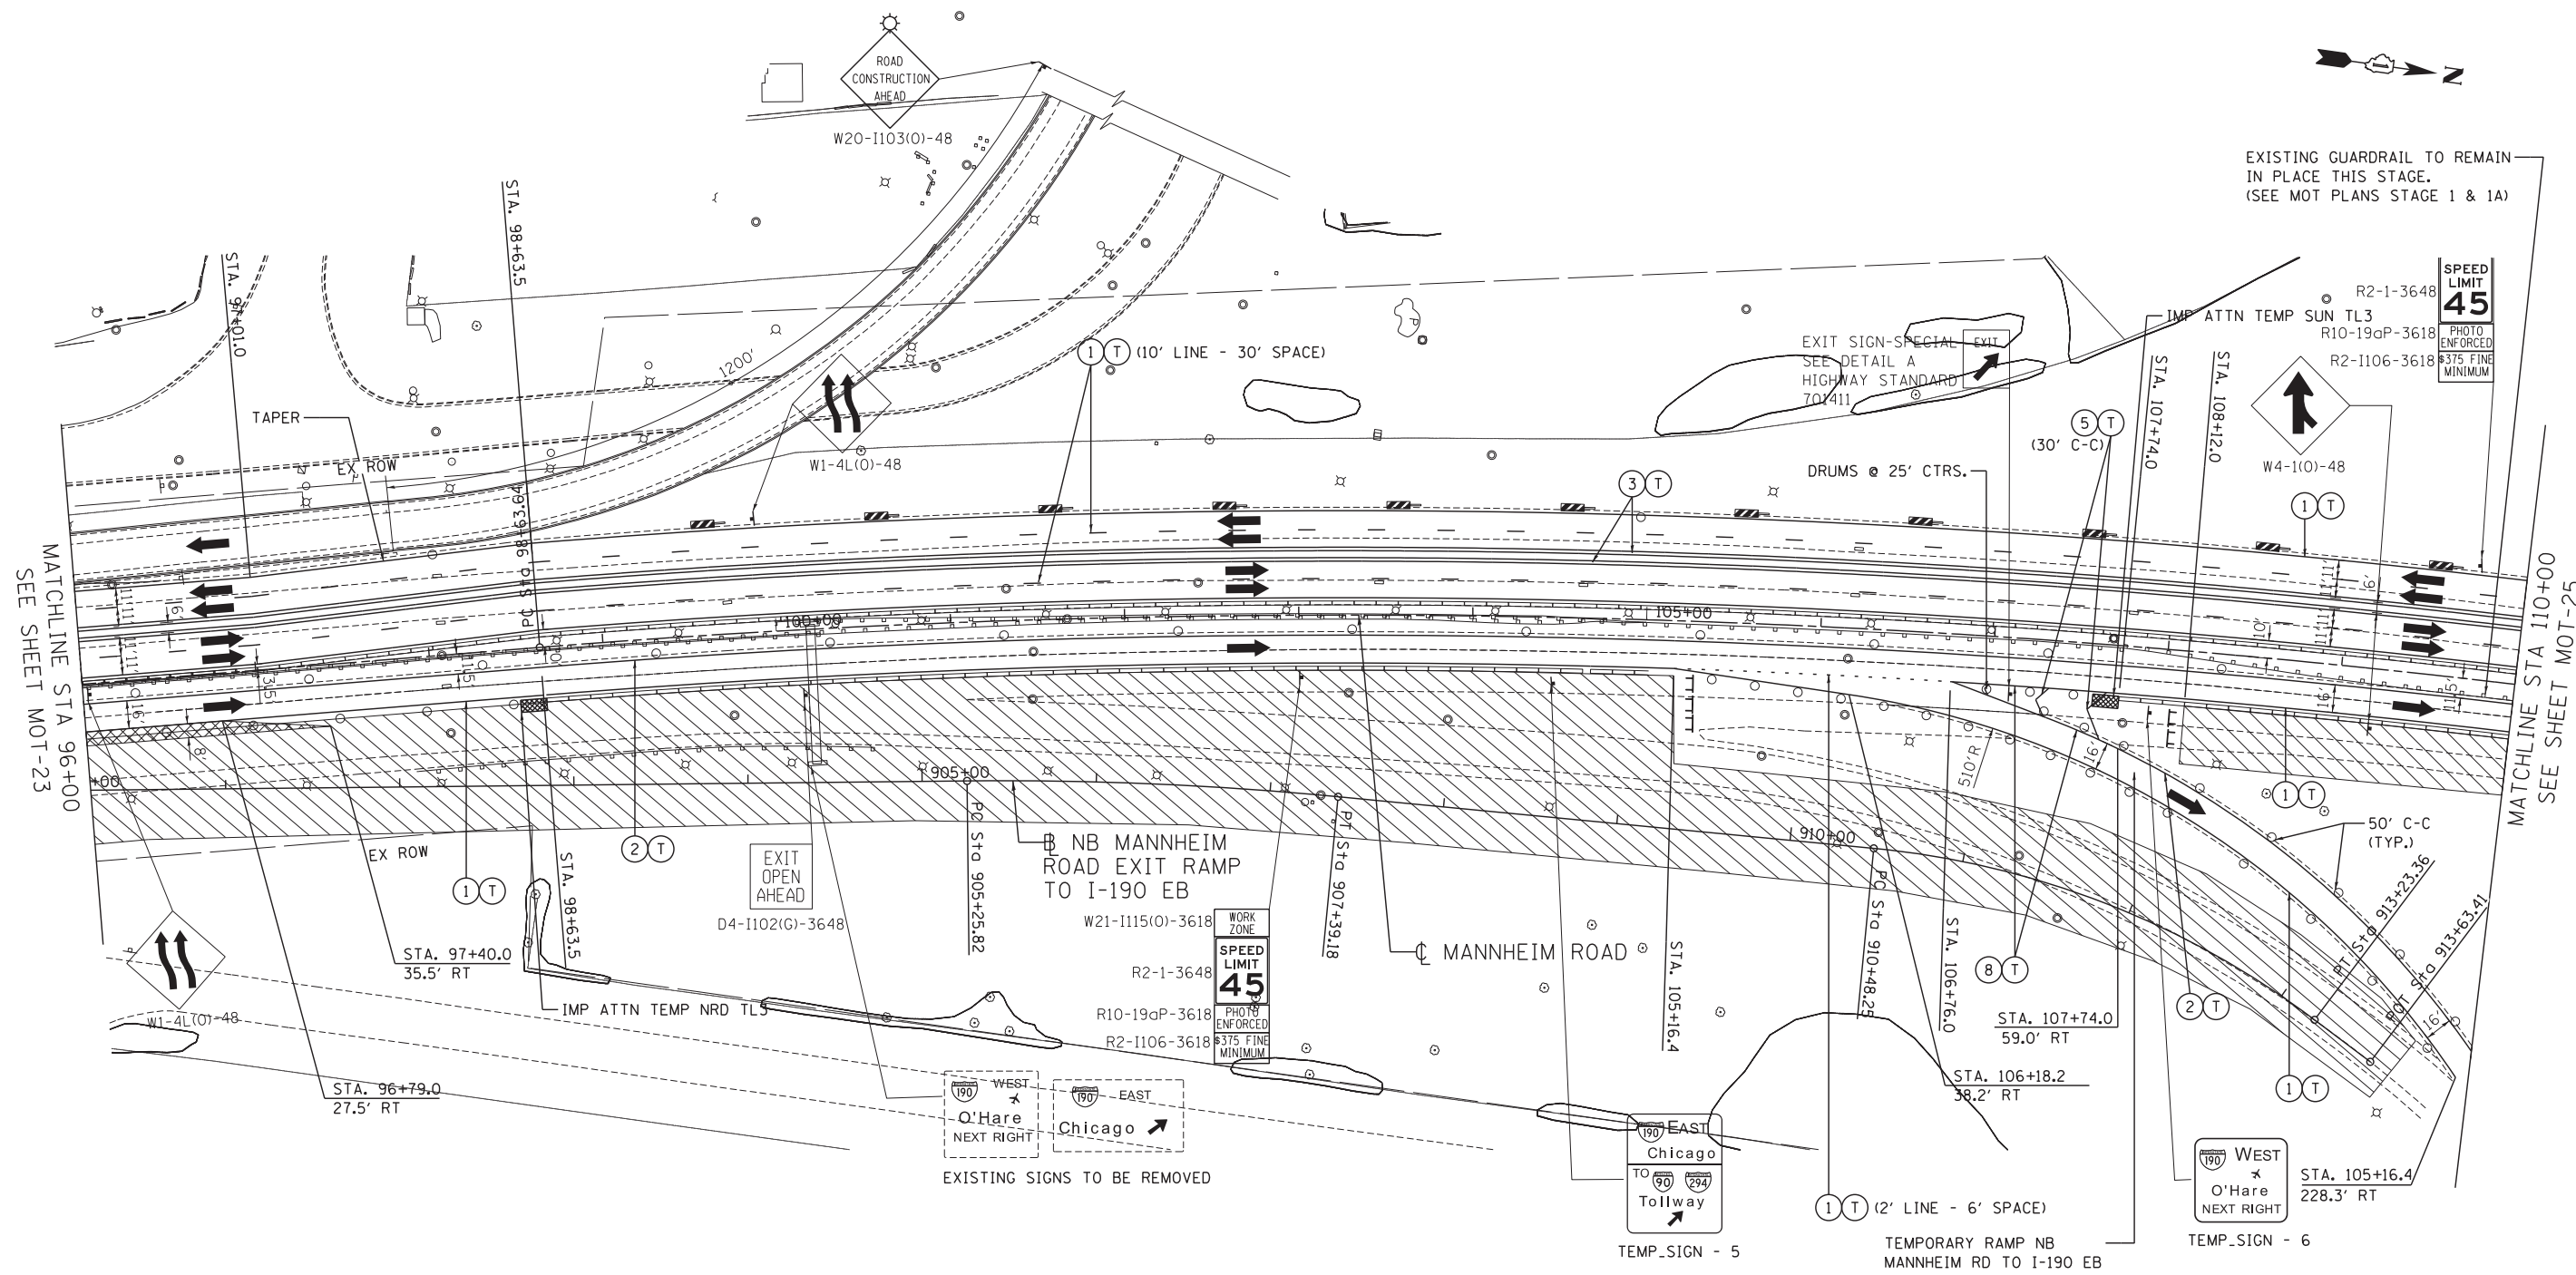

MAINTENANCE OF TRAFFIC LEGEND

	WORK AREA		TRAFFIC DIRECTION		ARROW BOARD	①	PVT MK - LINE 4" WHITE	⑦	PVT MK - LINE 24" WHITE
	TEMPORARY PAVEMENT (TO BE CONSTRUCTED IN CURRENT STAGE)		BARRICADE, TYPE III, W/ TYPE A BI-DIRECTIONAL FLASHING LIGHT		DOUBLE VERTICAL PANEL	②	PVT MK - LINE 4" YELLOW	⑧	PVT MK - LINE 8" WHITE
	TYPE II BARRICADES OR DRUMS W/ TYPE C STEADY BURN LIGHT		PROPOSED SIGN		TEMPORARY CONCRETE BARRIER	③	PVT MK - DBL 4" YELLOW	T	TEMP PVT MK (SEE GENERAL NOTES SHT G-03)
	TYPE B MONO-DIRECTIONAL FLASHING LIGHT		RAMP CLOSED		WET REF TEM TAPE T3 (SEE GENERAL NOTES SHT G-03)	④	PVT MK - LINE 6" WHITE	W	PERM PVT MK (SEE PVT MK PLANS)
						⑤	PVT MK - LINE 12"		
						⑥	PVT MK - LTRS & SYMB		

NOTE:
 TEMPORARY SIGNS SHALL BE INSTALLED PRIOR TO EXISTING SIGN TRUSS REMOVAL AND PRIOR TO IMPLEMENTING STAGE 1 TRAFFIC CONFIGURATION.

FILE NAME =
 FILEL

USER NAME = *USER*
 PLOT SCALE = *SCALE*
 PLOT DATE = *DATE*

DESIGNED - BRH
 DRAWN - JZP
 CHECKED - KDA
 DATE - 10/19/12

REVISED -
 REVISED -
 REVISED -
 REVISED -

**STATE OF ILLINOIS
 DEPARTMENT OF TRANSPORTATION**

**MAINTENANCE OF TRAFFIC
 STAGE 1**

SCALE: 1"=50' SHEET NO. OF SHEETS STA. 96+00 TO STA. 110+00

F.A. RTE.	SECTION	COUNTY	TOTAL SHEETS	SHEET NO.
	0105 WRS&HB	COOK	605	112
CONTRACT NO. 60G37				
ILLINOIS FED. AID PROJECT				