


\\D:\160637-ALIGNMENT.DGN, \\D:\160637-TOPOG.DGN, \\D:\160637-ROW.DGN, \\D:\160637-STAGING\AB.DGN, \\D:\160637-STAGING\L.DGN
 10-18-2012 13:18:42 BAJZEKJ F:\DOC\EXP\CHI-00012584-02\COMMON\SET\TEMP\SHEET\LOT\160637-SHT-STAGING\A_9.DGN

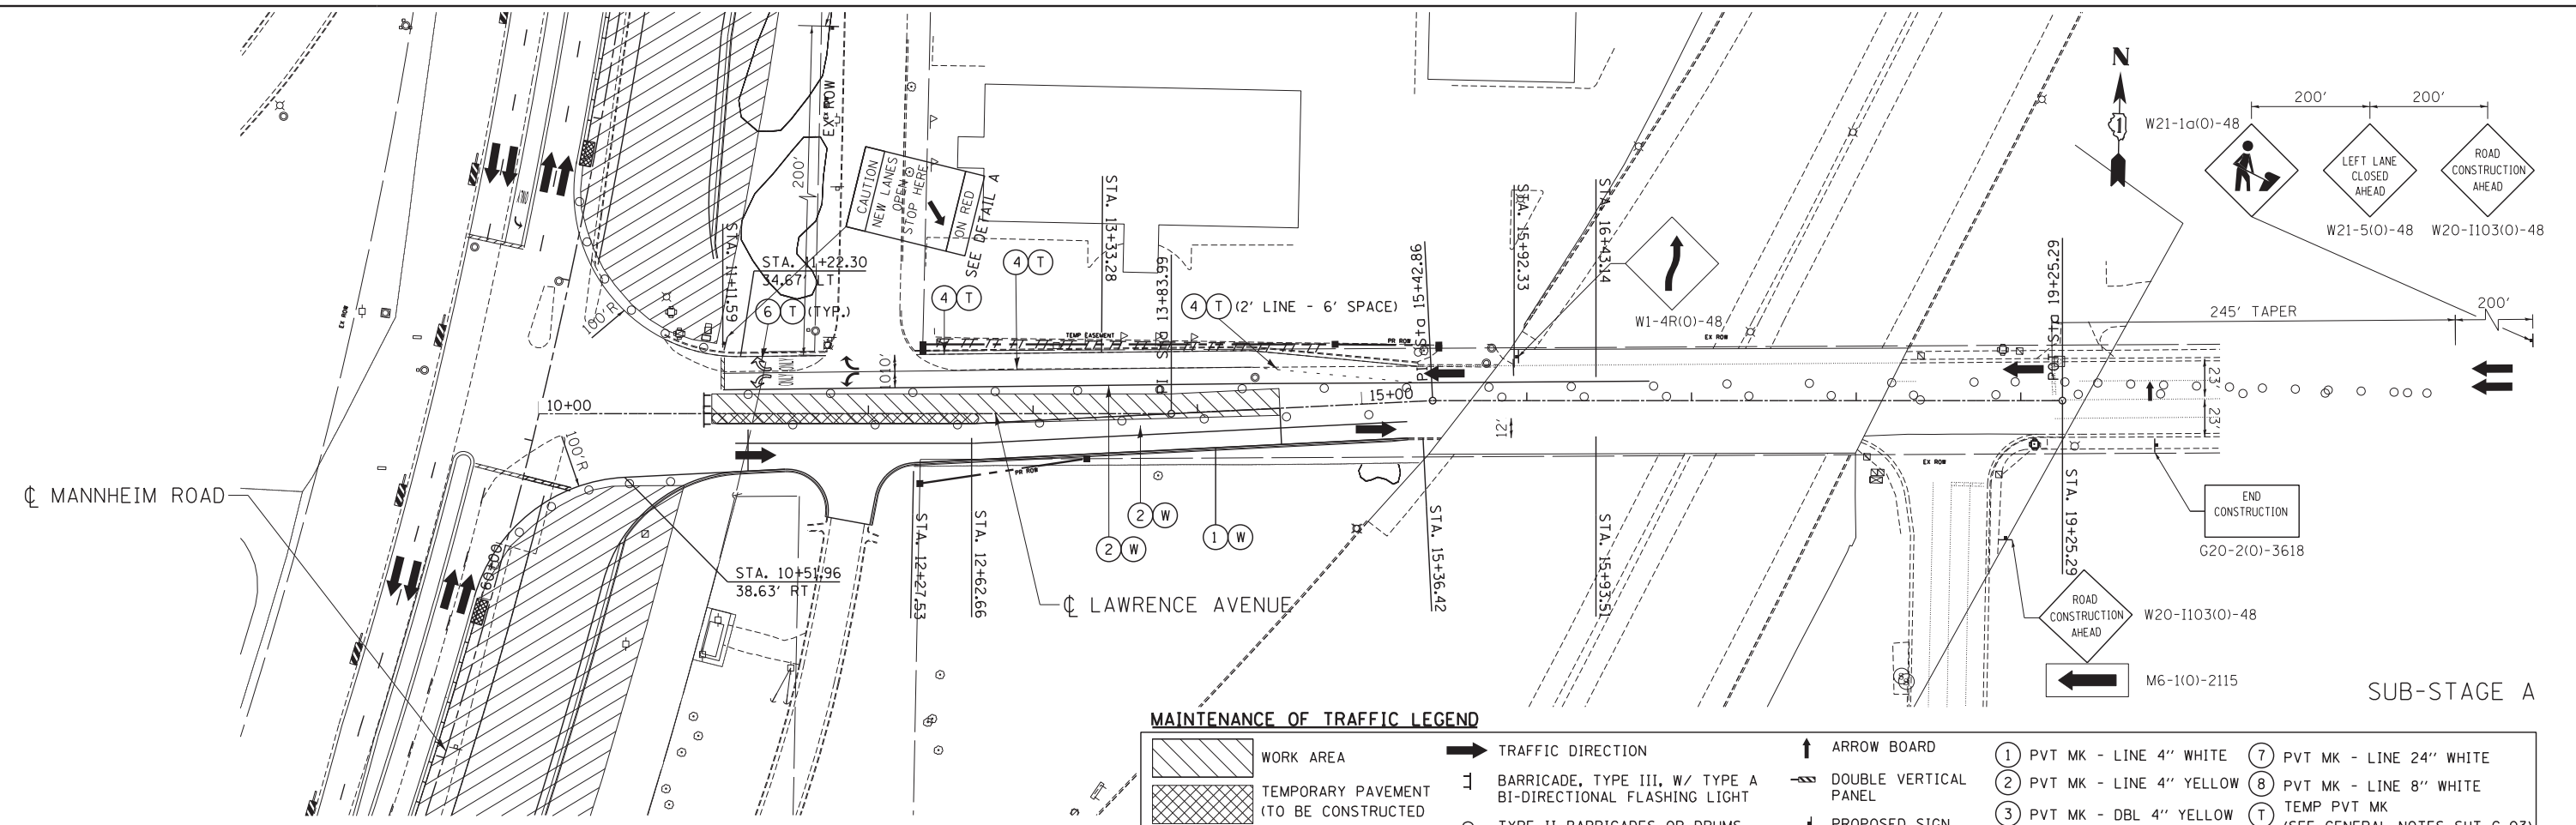

MAINTENANCE OF TRAFFIC LEGEND			
	WORK AREA		TRAFFIC DIRECTION
	TEMPORARY PAVEMENT (TO BE CONSTRUCTED IN CURRENT STAGE)		BARRICADE, TYPE III, W/ TYPE A BI-DIRECTIONAL FLASHING LIGHT
	TYPE II BARRICADES OR DRUMS W/ TYPE C STEADY BURN LIGHT		ARROW BOARD
	TYPE B MONO-DIRECTIONAL FLASHING LIGHT		DOUBLE VERTICAL PANEL
	PROPOSED SIGN		TEMPORARY CONCRETE BARRIER
	RAMP CLOSED		① PVT MK - LINE 4" WHITE
	② PVT MK - LINE 4" YELLOW		⑦ PVT MK - LINE 24" WHITE
	③ PVT MK - DBL 4" YELLOW		⑧ PVT MK - LINE 8" WHITE
	④ PVT MK - LINE 6" WHITE		TEMP PVT MK (SEE GENERAL NOTES SHT G-03)
	⑤ PVT MK - LINE 12"		W WET REF TEM TAPE T3 (SEE GENERAL NOTES SHT G-03)
	⑥ PVT MK - LTRS & SYMB		P PERM PVT MK (SEE PVT MK PLANS)

