


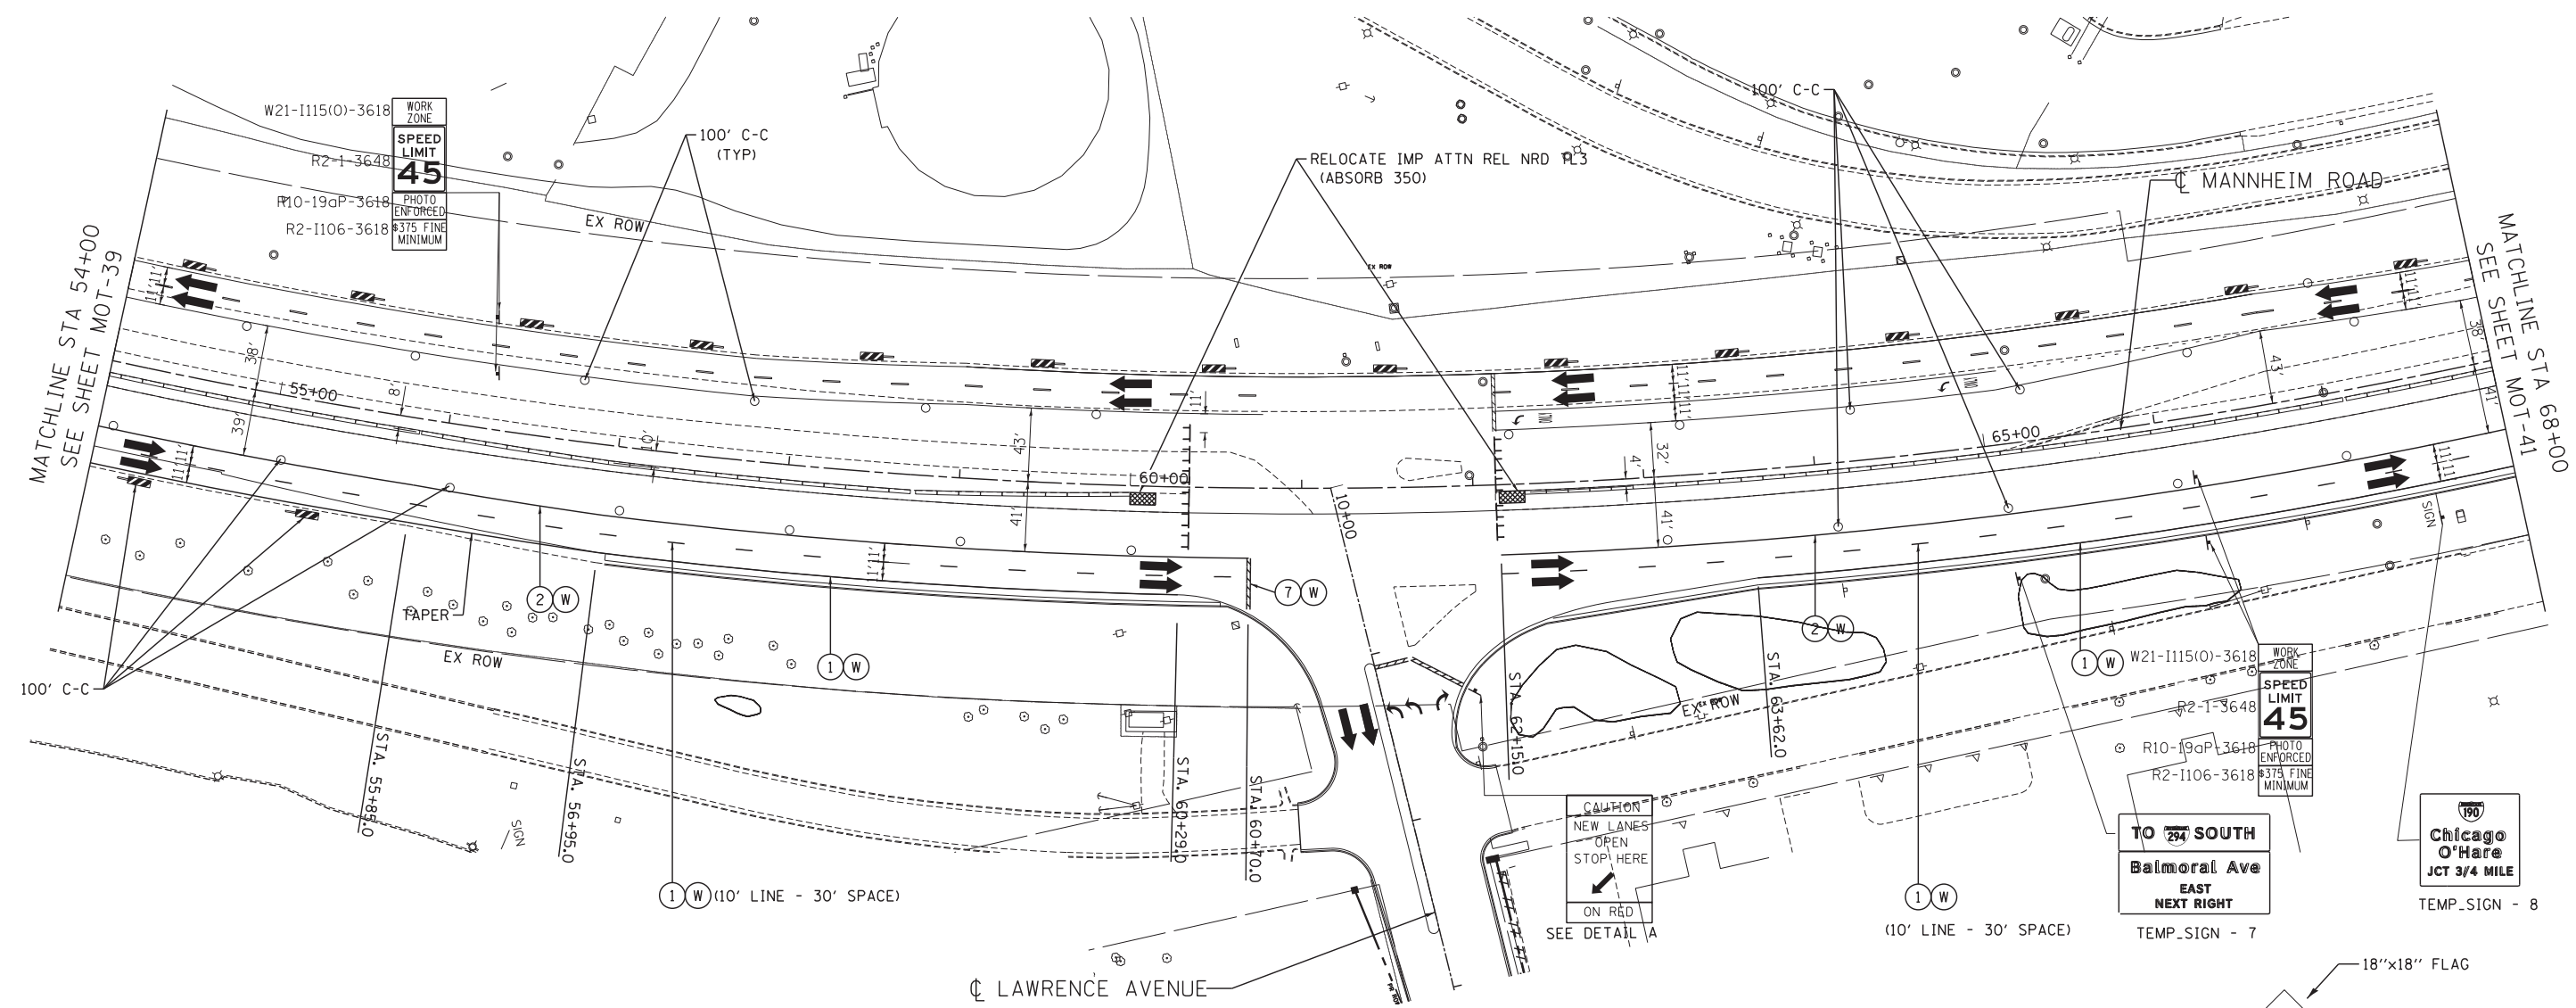

\\0160637-ALLOCATION.DGN, \\0160637-LAYOUT.DGN, \\0160637-ROW.DGN, \\0160637-STAGING.DGN, \\0160637-ROAD.DGN, \\0160637-TOPO.DGN, \\0160637-TEMPORARY.PLOT, \\0160637-SHT-STAGING.C, 4.DGN
 10-18-2012, 13:14:03 BAJZEKJ F:\DOC\EXP\CHI-00012584-02\COMMON\SET\TEMPORARY.PLOT




MAINTENANCE OF TRAFFIC LEGEND

	WORK AREA		TRAFFIC DIRECTION		ARROW BOARD		PVT MK - LINE 4" WHITE		PVT MK - LINE 24" WHITE
	TEMPORARY PAVEMENT (TO BE CONSTRUCTED IN CURRENT STAGE)		BARRICADE, TYPE III, W/ TYPE A BI-DIRECTIONAL FLASHING LIGHT		DOUBLE VERTICAL PANEL		PVT MK - LINE 4" YELLOW		PVT MK - LINE 8" WHITE
	TYPE II BARRICADES OR DRUMS W/ TYPE C STEADY BURN LIGHT		PROPOSED SIGN		TEMPORARY CONCRETE BARRIER		PVT MK - DBL 4" YELLOW		TEMP PVT MK (SEE GENERAL NOTES SHT G-03)
	TYPE B MONO-DIRECTIONAL FLASHING LIGHT		RAMP CLOSED		WET REF TEM TAPE T3 (SEE GENERAL NOTES SHT G-03)		PVT MK - LINE 6" WHITE		WET REF TEM TAPE T3 (SEE GENERAL NOTES SHT G-03)
					PERM PVT MK (SEE PVT MK PLANS)		PVT MK - LINE 12"		PERM PVT MK (SEE PVT MK PLANS)
							PVT MK - LTRS & SYMB		

NOTE:

- SIDEROAD, INTERSECTION, AND DRIVEWAY TRAFFIC CONTROL SHALL BE IN ACCORDANCE WITH DISTRICT DETAIL TC-10.

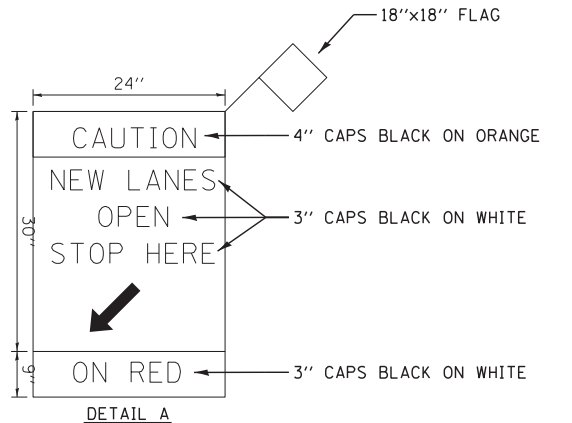

FILE NAME =
 FILEL
TENG TENG & ASSOCIATES, INC.
 ENGINEERS/ARCHITECTS/PLANNERS
 CHICAGO, ILLINOIS

USER NAME = *USER*	DESIGNED - BRH	REVISED -
PLOT SCALE = *SCALE*	DRAWN - JZP	REVISED -
PLOT DATE = *DATE*	CHECKED - KDA	REVISED -
	DATE - 10/19/12	REVISED -

STATE OF ILLINOIS
DEPARTMENT OF TRANSPORTATION

MAINTENANCE OF TRAFFIC
STAGE 1 - SUB-STAGE C

SCALE: 1"=50' SHEET NO. OF SHEETS STA. 54+00 TO STA. 68+00

F.A. RTE.	SECTION	COUNTY	TOTAL SHEETS	SHEET NO.
	0105 WRS&HB	COOK	605	128
CONTRACT NO. 60G37				
ILLINOIS FED. AID PROJECT				

MOT-40