



**MAINTENANCE OF TRAFFIC LEGEND**

	WORK AREA		TRAFFIC DIRECTION		ARROW BOARD		PVT MK - LINE 4" WHITE		PVT MK - LINE 24" WHITE
	TEMPORARY PAVEMENT (TO BE CONSTRUCTED IN CURRENT STAGE)		BARRICADE, TYPE III, W/ TYPE A BI-DIRECTIONAL FLASHING LIGHT		DOUBLE VERTICAL PANEL		PVT MK - LINE 4" YELLOW		PVT MK - LINE 8" WHITE
			TYPE II BARRICADES OR DRUMS W/ TYPE C STEADY BURN LIGHT		PROPOSED SIGN		PVT MK - DBL 4" YELLOW		TEMP PVT MK (SEE GENERAL NOTES SHT G-03)
			TYPE B MONO-DIRECTIONAL FLASHING LIGHT		TEMPORARY CONCRETE BARRIER		PVT MK - LINE 6" WHITE		WET REF TEM TAPE T3 (SEE GENERAL NOTES SHT G-03)
					RAMP CLOSED		PVT MK - LINE 12"		PERM PVT MK (SEE PVT MK PLANS)
							PVT MK - LTRS & SYMB		

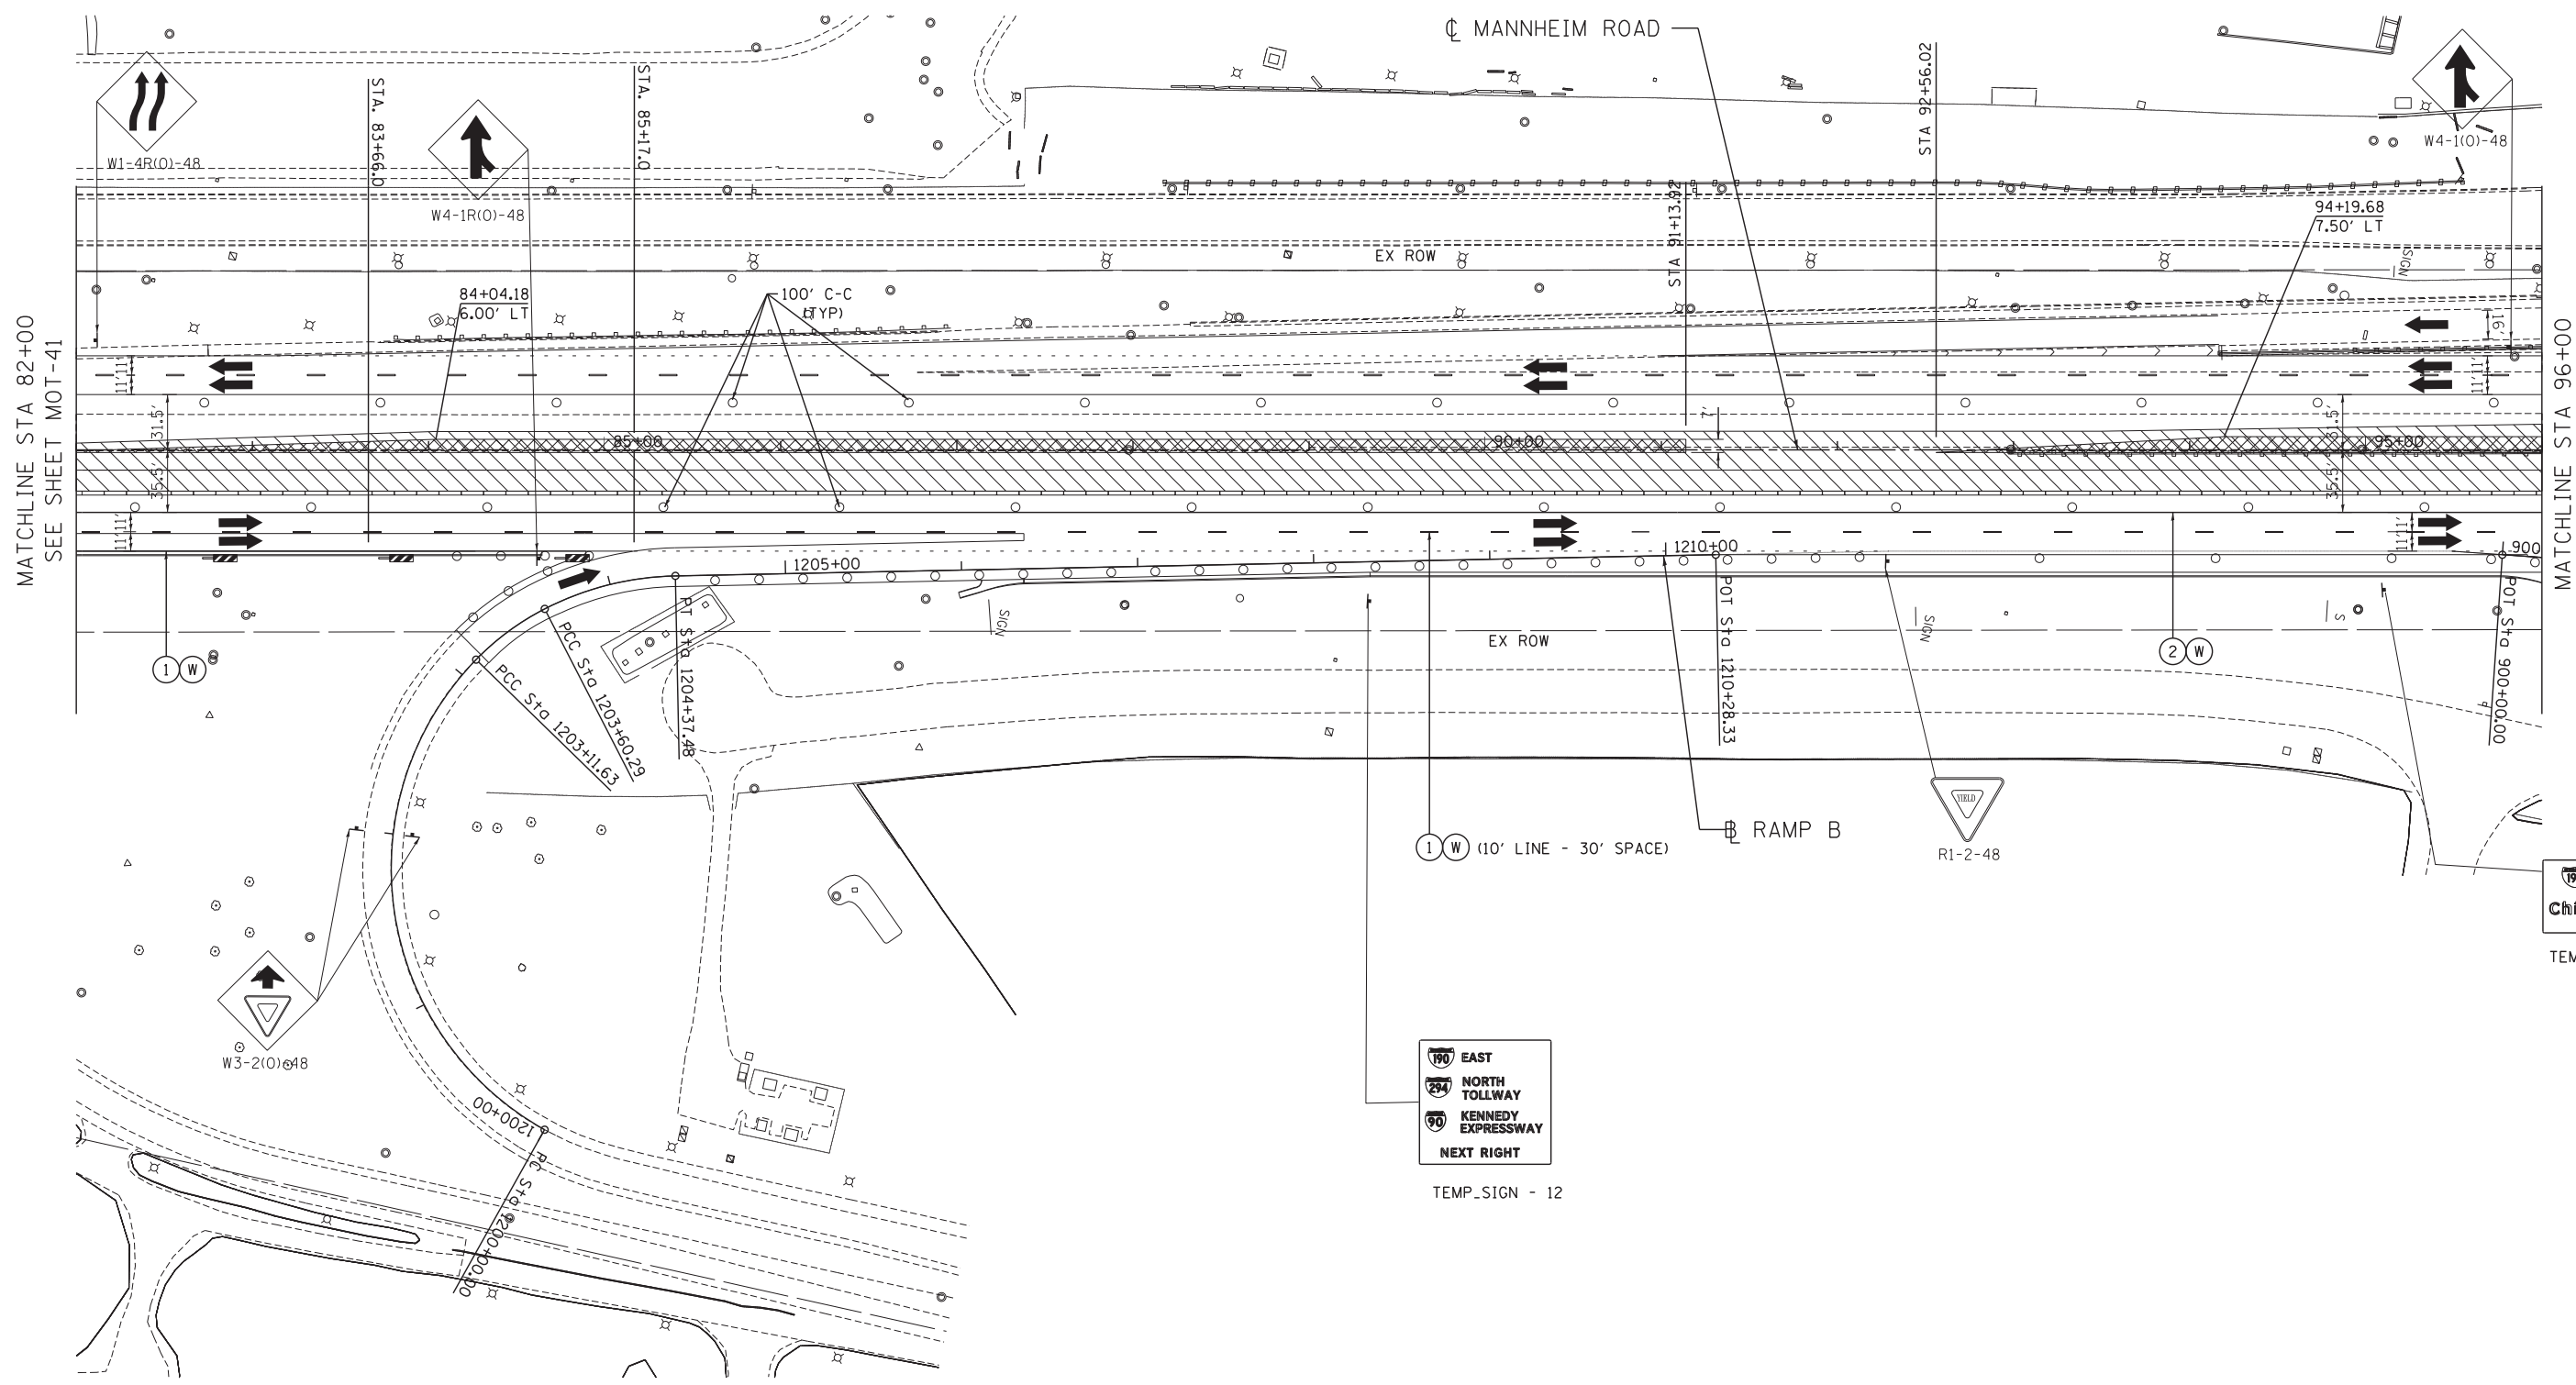

MATCHLINE STA 82+00  
SEE SHEET MOT-41

MATCHLINE STA 96+00  
SEE SHEET MOT-43

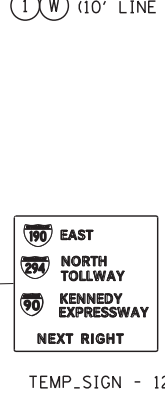

\D:\60637-ALIGNMENT.DGN, \D:\60637-LAYOUT.DGN, \D:\60637-TOPO.SIC.DGN, \D:\60637-ROW.DGN, \D:\60637-STAGING.DGN, \D:\60637-MOT-GUIDE.DGN, \D:\60637-BORDDT.DGN, \D:\60637-STAGINGIC.DGN, \D:\60637-SHT-STAGINGIC\_6.DGN, \D:\60637-TMP\_SIGN-12.DGN, \D:\60637-TMP\_SIGN-13.DGN, \D:\60637-TMP\_SIGN-14.DGN, \D:\60637-TMP\_SIGN-15.DGN, \D:\60637-TMP\_SIGN-16.DGN, \D:\60637-TMP\_SIGN-17.DGN, \D:\60637-TMP\_SIGN-18.DGN, \D:\60637-TMP\_SIGN-19.DGN, \D:\60637-TMP\_SIGN-20.DGN, \D:\60637-TMP\_SIGN-21.DGN, \D:\60637-TMP\_SIGN-22.DGN, \D:\60637-TMP\_SIGN-23.DGN, \D:\60637-TMP\_SIGN-24.DGN, \D:\60637-TMP\_SIGN-25.DGN, \D:\60637-TMP\_SIGN-26.DGN, \D:\60637-TMP\_SIGN-27.DGN, \D:\60637-TMP\_SIGN-28.DGN, \D:\60637-TMP\_SIGN-29.DGN, \D:\60637-TMP\_SIGN-30.DGN, \D:\60637-TMP\_SIGN-31.DGN, \D:\60637-TMP\_SIGN-32.DGN, \D:\60637-TMP\_SIGN-91.DGN, \D:\60637-TMP\_SIGN-92.DGN, \D:\60637-TMP\_SIGN-93.DGN, \D:\60637-TMP\_SIGN-94.DGN, \D:\60637-TMP\_SIGN-95.DGN, \D:\60637-TMP\_SIGN-96.DGN, \D:\60637-TMP\_SIGN-97.DGN, \D:\60637-TMP\_SIGN-98.DGN, \D:\60637-TMP\_SIGN-99.DGN, \D:\60637-TMP\_SIGN-100.DGN

FILE NAME =	USER NAME = *USER*	DESIGNED - BRH	REVISED -
*FILEL*		DRAWN - JZP	REVISED -
	PLOT SCALE = *SCALE*	CHECKED - KDA	REVISED -
	PLOT DATE = *DATE*	DATE - 10/19/12	REVISED -

**STATE OF ILLINOIS  
DEPARTMENT OF TRANSPORTATION**

**MAINTENANCE OF TRAFFIC  
STAGE 1 - SUB-STAGE C**

SCALE: 1"=50' SHEET NO. OF SHEETS STA. 82+00 TO STA. 96+00

F.A. RTE.	SECTION	COUNTY	TOTAL SHEETS	SHEET NO.
	0105 WRS&HB	COOK	605	130
CONTRACT NO. 60G37				
ILLINOIS FED. AID PROJECT				

MOT-42