


MAINTENANCE OF TRAFFIC LEGEND

[Hatched Box] WORK AREA	[Arrow] TRAFFIC DIRECTION	[Arrow Board Symbol] ARROW BOARD	(1) PVT MK - LINE 4" WHITE	(7) PVT MK - LINE 24" WHITE
[Cross-hatched Box] TEMPORARY PAVEMENT (TO BE CONSTRUCTED IN CURRENT STAGE)	[Barricade Symbol] BARRICADE, TYPE III, W/ TYPE A BI-DIRECTIONAL FLASHING LIGHT	[Double Vertical Panel Symbol] DOUBLE VERTICAL PANEL	(2) PVT MK - LINE 4" YELLOW	(8) PVT MK - LINE 8" WHITE
	(O) TYPE II BARRICADES OR DRUMS W/ TYPE C STEADY BURN LIGHT	[Proposed Sign Symbol] PROPOSED SIGN	(3) PVT MK - DBL 4" YELLOW	(T) TEMP PVT MK (SEE GENERAL NOTES SHT G-03)
	(⊙) TYPE B MONO-DIRECTIONAL FLASHING LIGHT	[Barrier Symbol] TEMPORARY CONCRETE BARRIER	(4) PVT MK - LINE 6" WHITE	(W) WET REF TEM TAPE T3 (SEE GENERAL NOTES SHT G-03)
		[X Symbol] RAMP CLOSED	(5) PVT MK - LINE 12"	(P) PERM PVT MK (SEE PVT MK PLANS)
			(6) PVT MK - LTRS & SYMB	

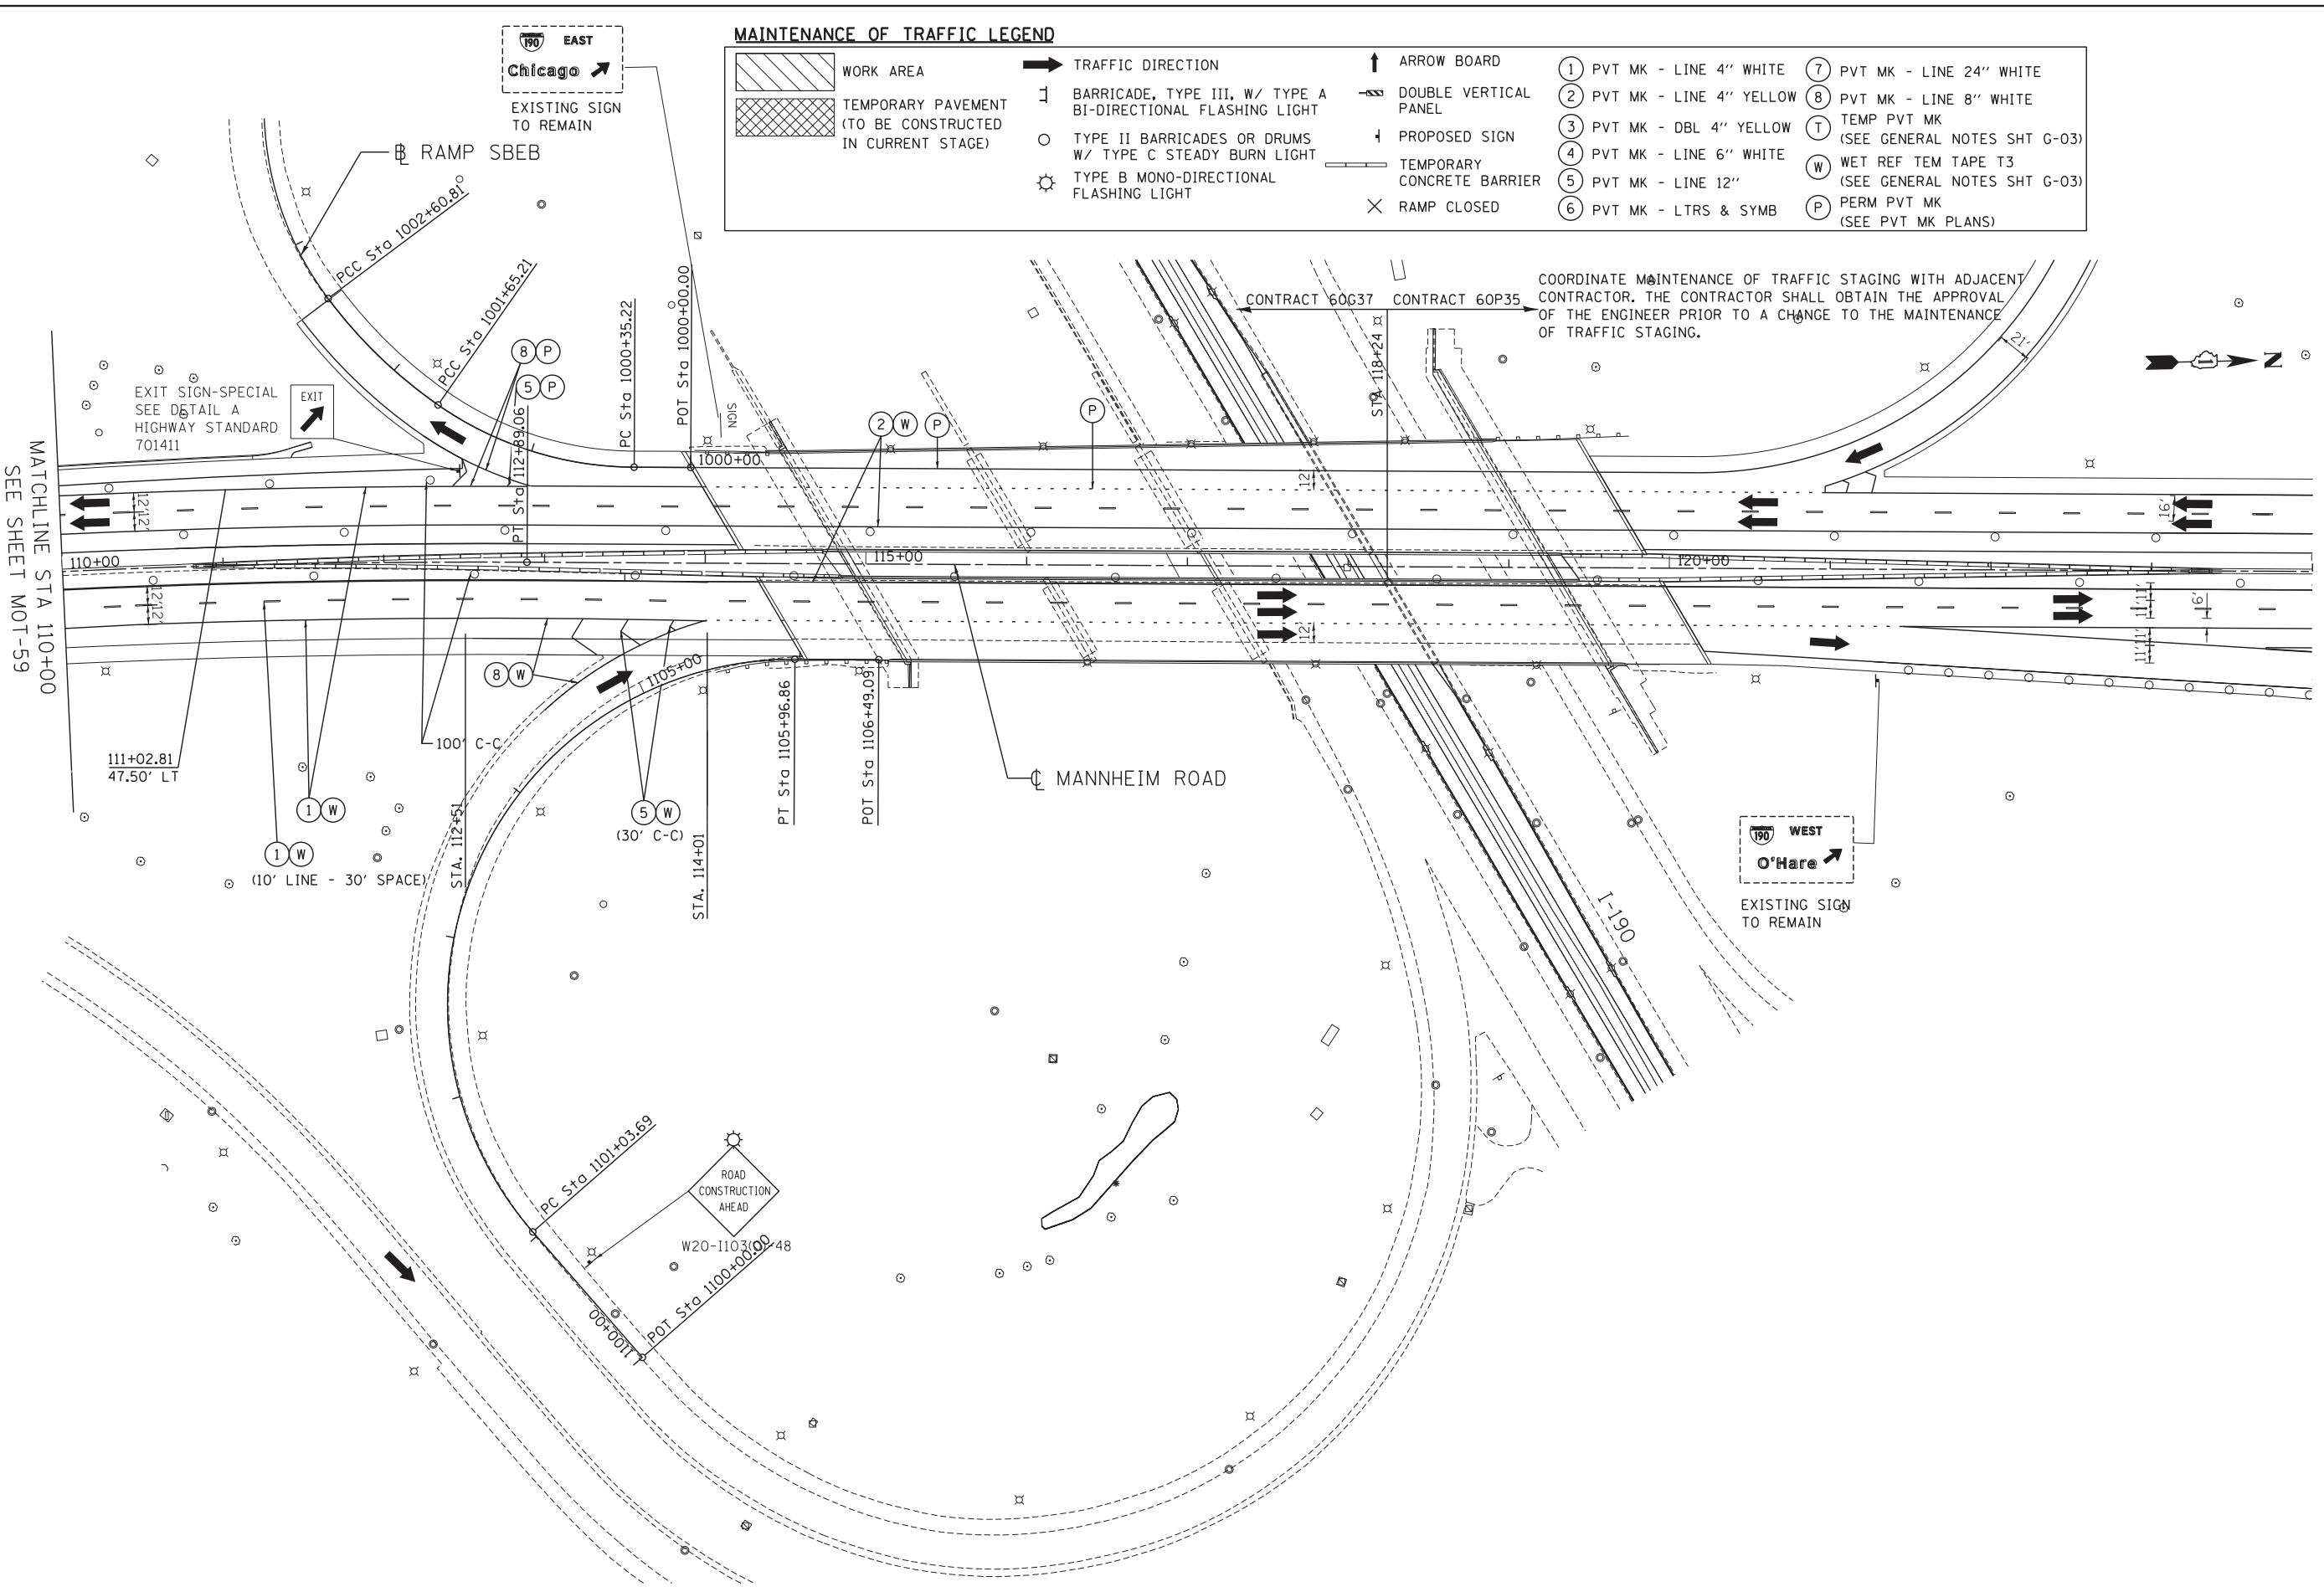

\D166037-ALIGNMENT.DGN, \D166037-TOPOG26.DGN, \D166037-ROW.DGN, \D166037-STAGING2B.DGN, \D166037-SHT-STAGING2B.DGN, \D166037-MOT-GUIDESIGN.DGN, \D166037-ROAD.DGN, \D166037-TOPOG26.DGN, \D166037-ROW.DGN, \D166037-STAGING2B.DGN, \D166037-SHT-STAGING2B.DGN, \D166037-MOT-GUIDESIGN.DGN, \D166037-ROAD.DGN, \D166037-TOPOG26.DGN, \D166037-ROW.DGN, \D166037-STAGING2B.DGN, \D166037-SHT-STAGING2B.DGN, \D166037-MOT-GUIDESIGN.DGN

FILE NAME = *FILEL*	USER NAME = *USER*	DESIGNED - BRH	REVISED -	STATE OF ILLINOIS DEPARTMENT OF TRANSPORTATION	MAINTENANCE OF TRAFFIC STAGE 2 - SUB-STAGE B			F.A. RTE.	SECTION	COUNTY	TOTAL SHEETS	SHEET NO.
PLOT SCALE = *SCALE*	CHECKED - KDA	REVISED -			0105	WRS&HB	COOK	605	148			
PLOT DATE = *DATE*	DATE - 10/19/12	REVISED -			CONTRACT NO. 60G37							
					ILLINOIS FED. AID PROJECT							

SCALE: 1"=50' SHEET NO. OF SHEETS STA. 110+00 TO STA. EOP

MOT-60