
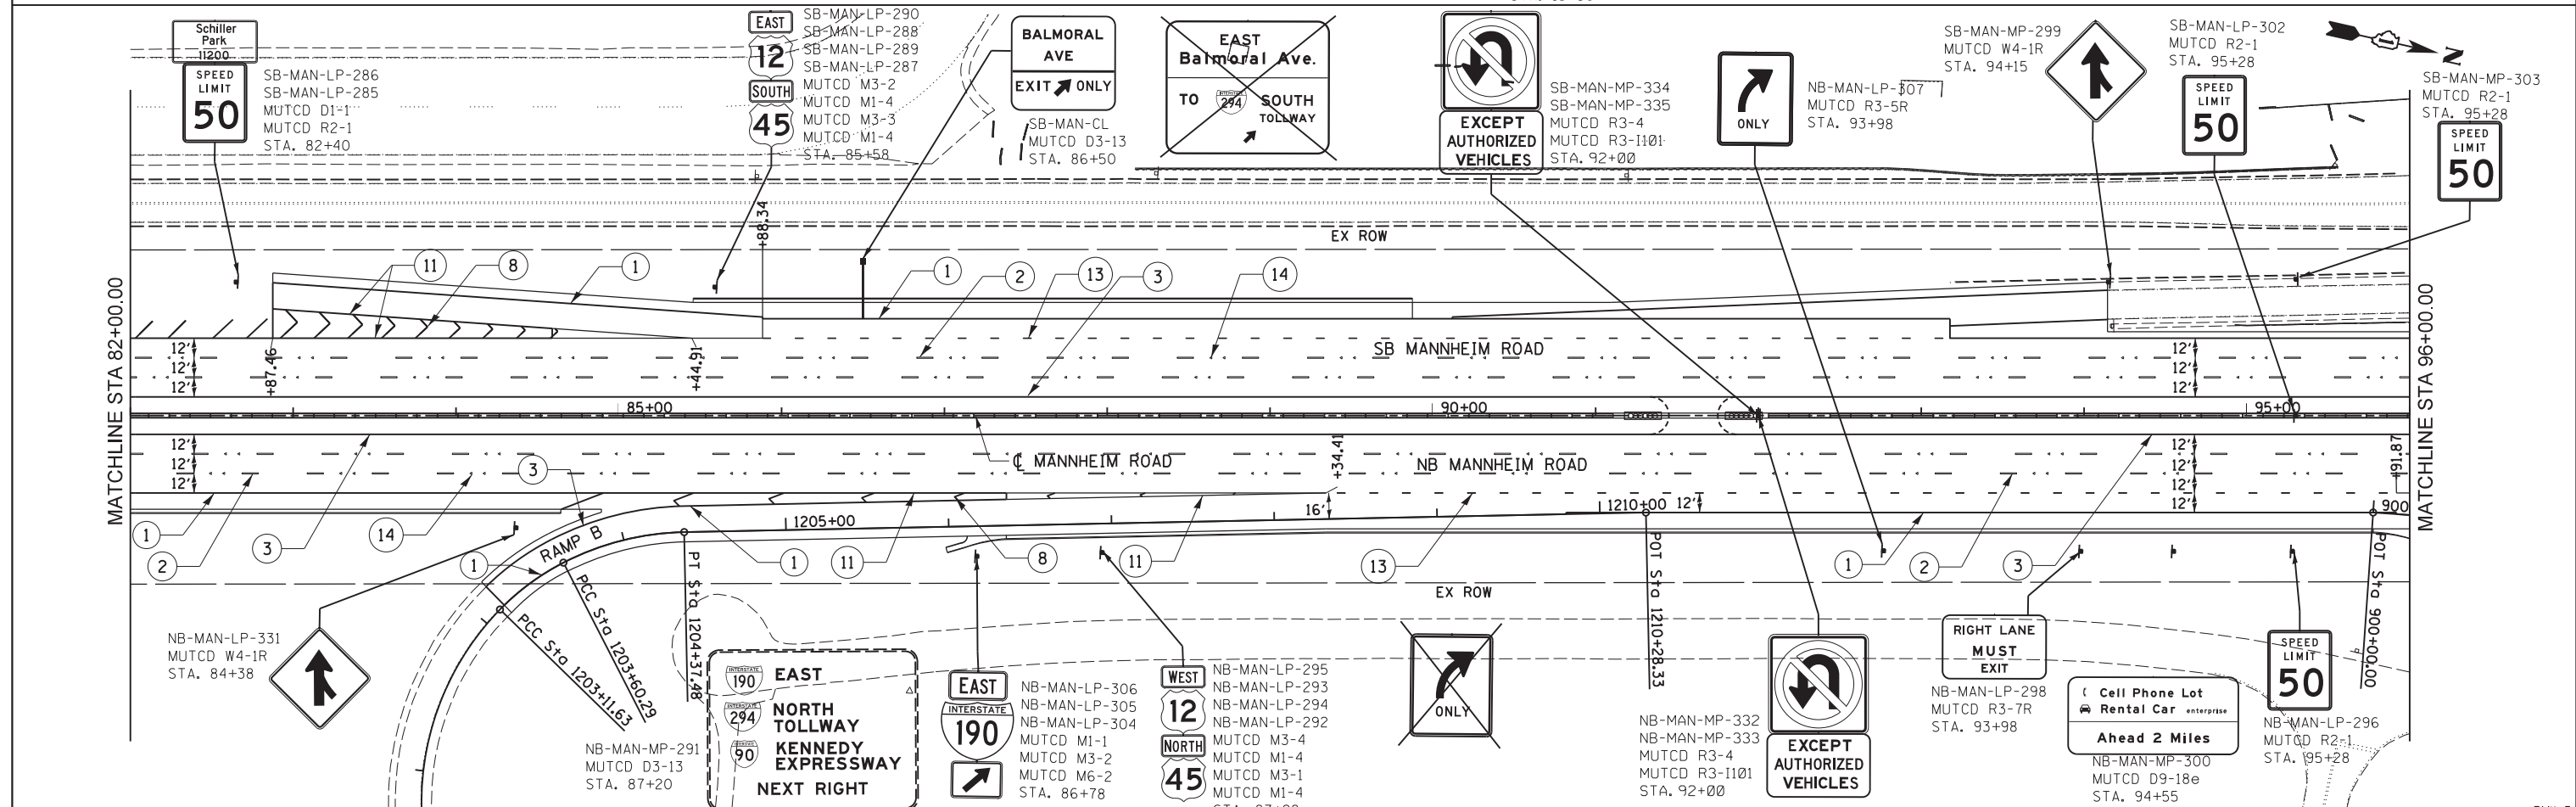


- ① POLYUREA PAVEMENT MARKING - LINE 4" WHITE EDGE LINE
- ② POLYUREA PAVEMENT MARKING - LINE 4" WHITE SKIP DASH
- ③ POLYUREA PAVEMENT MARKING - LINE 4" YELLOW EDGE LINE
- ④ POLYUREA PAVEMENT MARKING - LINE 4" YELLOW DOUBLE CENTER LINE
- ⑤ POLYUREA PAVEMENT MARKING - LINE 6" WHITE
- ⑥ POLYUREA PAVEMENT MARKING - LINE 6" WHITE 2' DASH, 6' SKIP
- ⑦ POLYUREA PAVEMENT MARKING - LINE 12" YELLOW @45 DEGREE @75' C-C MIN OF 5
- ⑧ POLYUREA PAVEMENT MARKING - LINE 12" WHITE @45 DEGREE @75' C-C MIN OF 5
- ⑨ POLYUREA PAVEMENT MARKING - LINE 24" WHITE
- ⑩ POLYUREA PAVEMENT MARKING - LETTERS AND SYMBOLS
- ⑪ POLYUREA PAVEMENT MARKING - LINE 8" WHITE CHANNELIZING LINE
- ⑫ POLYUREA PAVEMENT MARKING - LINE 4" WHITE 3' DASH, 9' SKIP
- ⑬ POLYUREA PAVEMENT MARKING - LINE 8" WHITE 3' DASH, 9' SKIP
- ⑭ BASED REFLECTIVE PAVEMENT MARKER
- ⑮ RAISED REFLECTIVE PAVEMENT MARKER (BRIDGE)

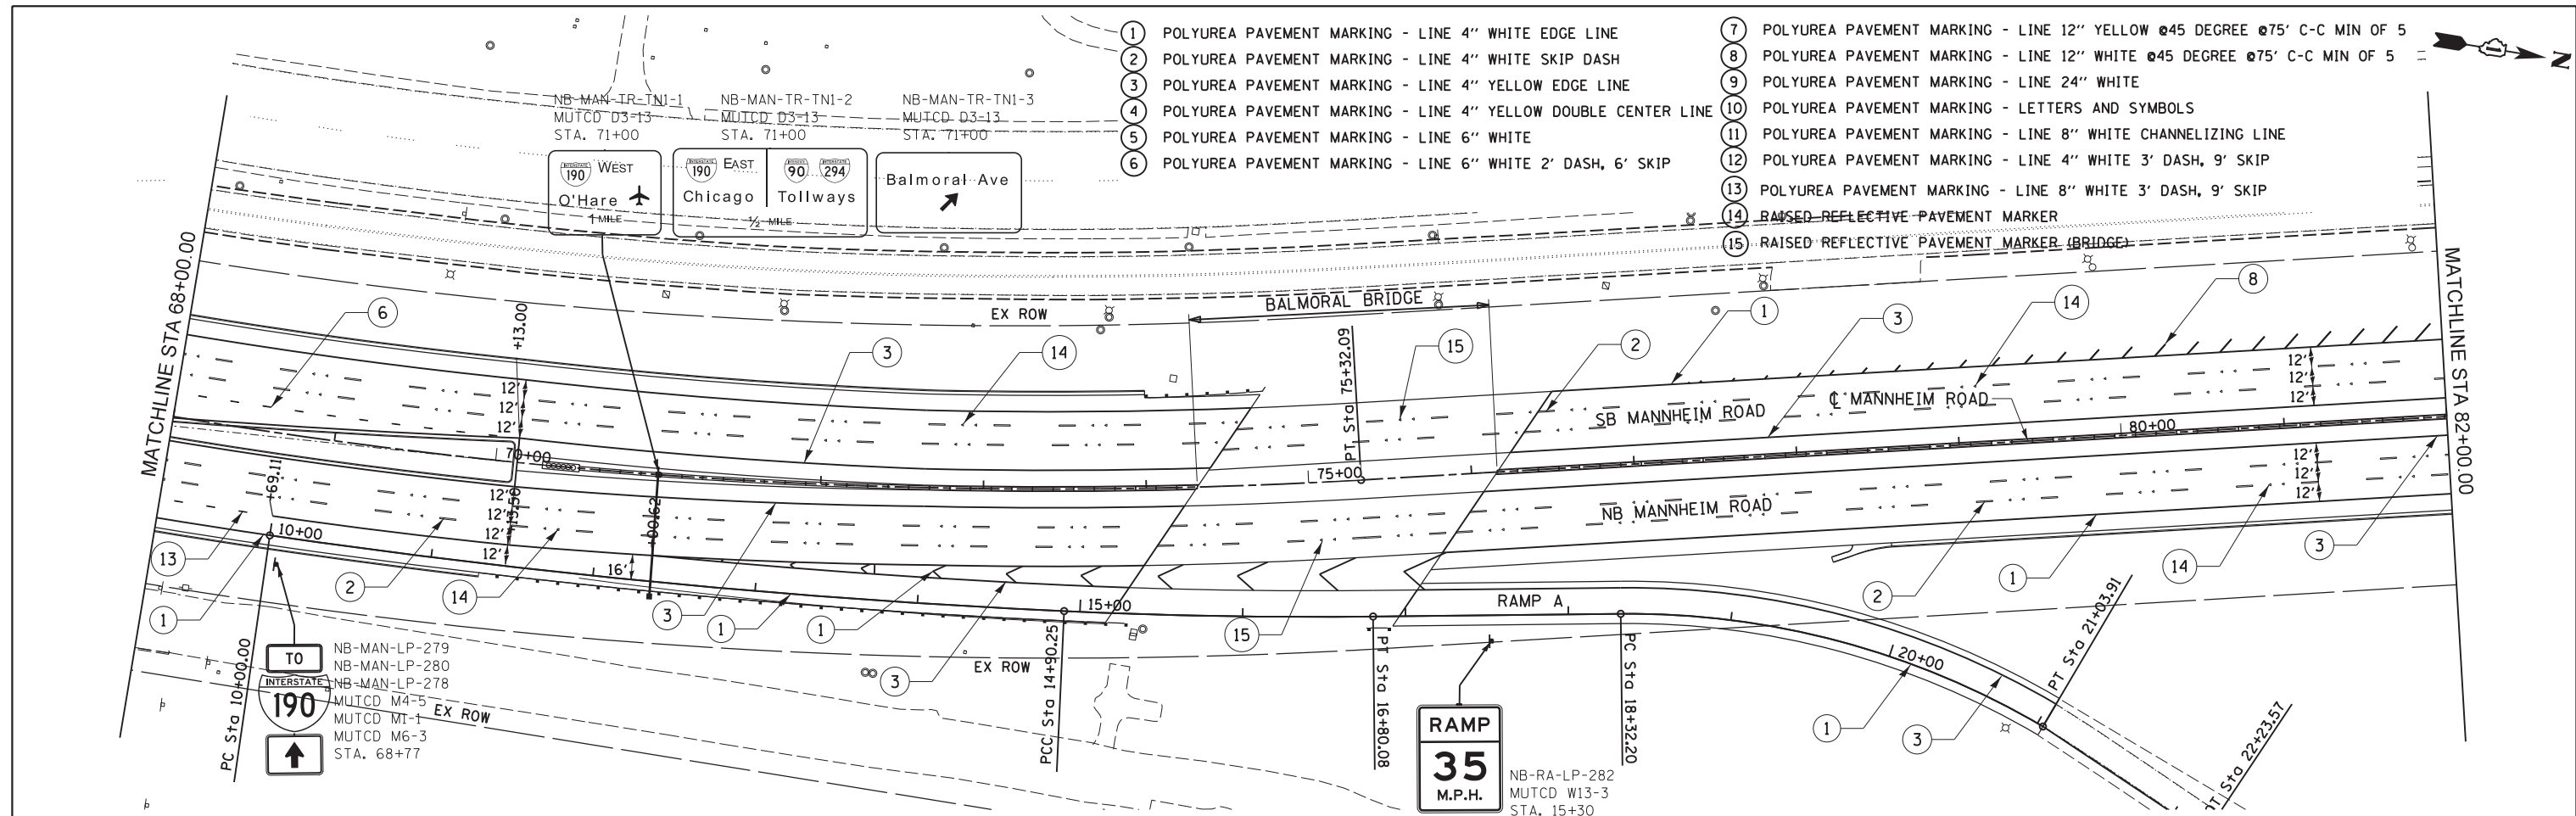

<p><b>Globetrotters<sup>®</sup></b> Engineering Corporation ENGINEERS ARCHITECTS 300 South Wacker Drive Chicago, IL 60606</p>	USER NAME = stephen.schuh	DESIGNED MT	REVISED -	<b>STATE OF ILLINOIS</b> <b>DEPARTMENT OF TRANSPORTATION</b>	<b>PAVEMENT MARKING &amp; SIGNING PLAN</b> <b>MANNHEIM ROAD</b>	F.A.P. R.T.E. 330	SECTION 0105 WRS&HB	COUNTY COOK	TOTAL SHEETS 605	SHEET NO. 209
	PLOT SCALE = 50.0000' / in.	CHECKED VT	REVISED -			SCALE: 1" = 50'	SHEET NO. OF SHEETS	STA. 68+00.00 TO STA. 96+00.00	ILLINOIS FED. AID PROJECT	
	PLOT DATE = 10/19/2012	DATE 10/19/2012	REVISED -			CONTRACT NO. 60C37				
	FILE NAME = c:\cadd\lib\pw\sschuh\pgr\east.lakes\dms47844\016037-sht-plan.pmk3.dgn									