

SHARED ITS 4" CONDUIT WITH 1/4" INNERDUCT FOR INTERCONNECT FOR DETAILS, SEE SHEETS ITS-02 THRU ITS-08 (TYP.)

PROPOSED INTERCONNECT TO IL 19 (IRVING PARK RD)

U.S RTE 12-45 (MANNHEIM ROAD)

MATCHLINE STATION 41 + 80

MONTROSE AVE.


SIGN (A)

**LEFT ON GREEN ARROW ONLY**

R10-5, 30"x36"  
(2) REQUIRED

NOTE:  
THE TRAFFIC SIGNAL CONTROLLER EQUIPMENT FOR THIS PROJECT SHALL BE "EAGLE" TO MATCH THE EXISTING ADJACENT SYSTEM.

RESTORATION OF WORK AREA:  
RESTORATION OF THE TRAFFIC SIGNAL WORK AREA SHALL BE INCIDENTAL TO THE RELATED PAY ITEM SUCH AS FOUNDATION, CONDUIT, HANDHOLE, TRENCH AND BACKFILL, ETC.. AND NO EXTRA COMPENSATION SHALL BE ALLOWED. ALL ROADWAY SURFACES SUCH AS SHOULDERS, MEDIAN, SIDEWALKS, PAVEMENT, ETC. SHALL BE REPLACED IN KIND. ALL DAMAGE TO MOWED LAWNS SHALL BE REPLACED WITH AN APPROVED SOD. AND ALL DAMAGE TO UNMOWED FIELDS SHALL BE SEED IN ACCORDANCE WITH STANDARD SPECIFICATIONS 250, 251 AND 252 RESPECTIVELY.

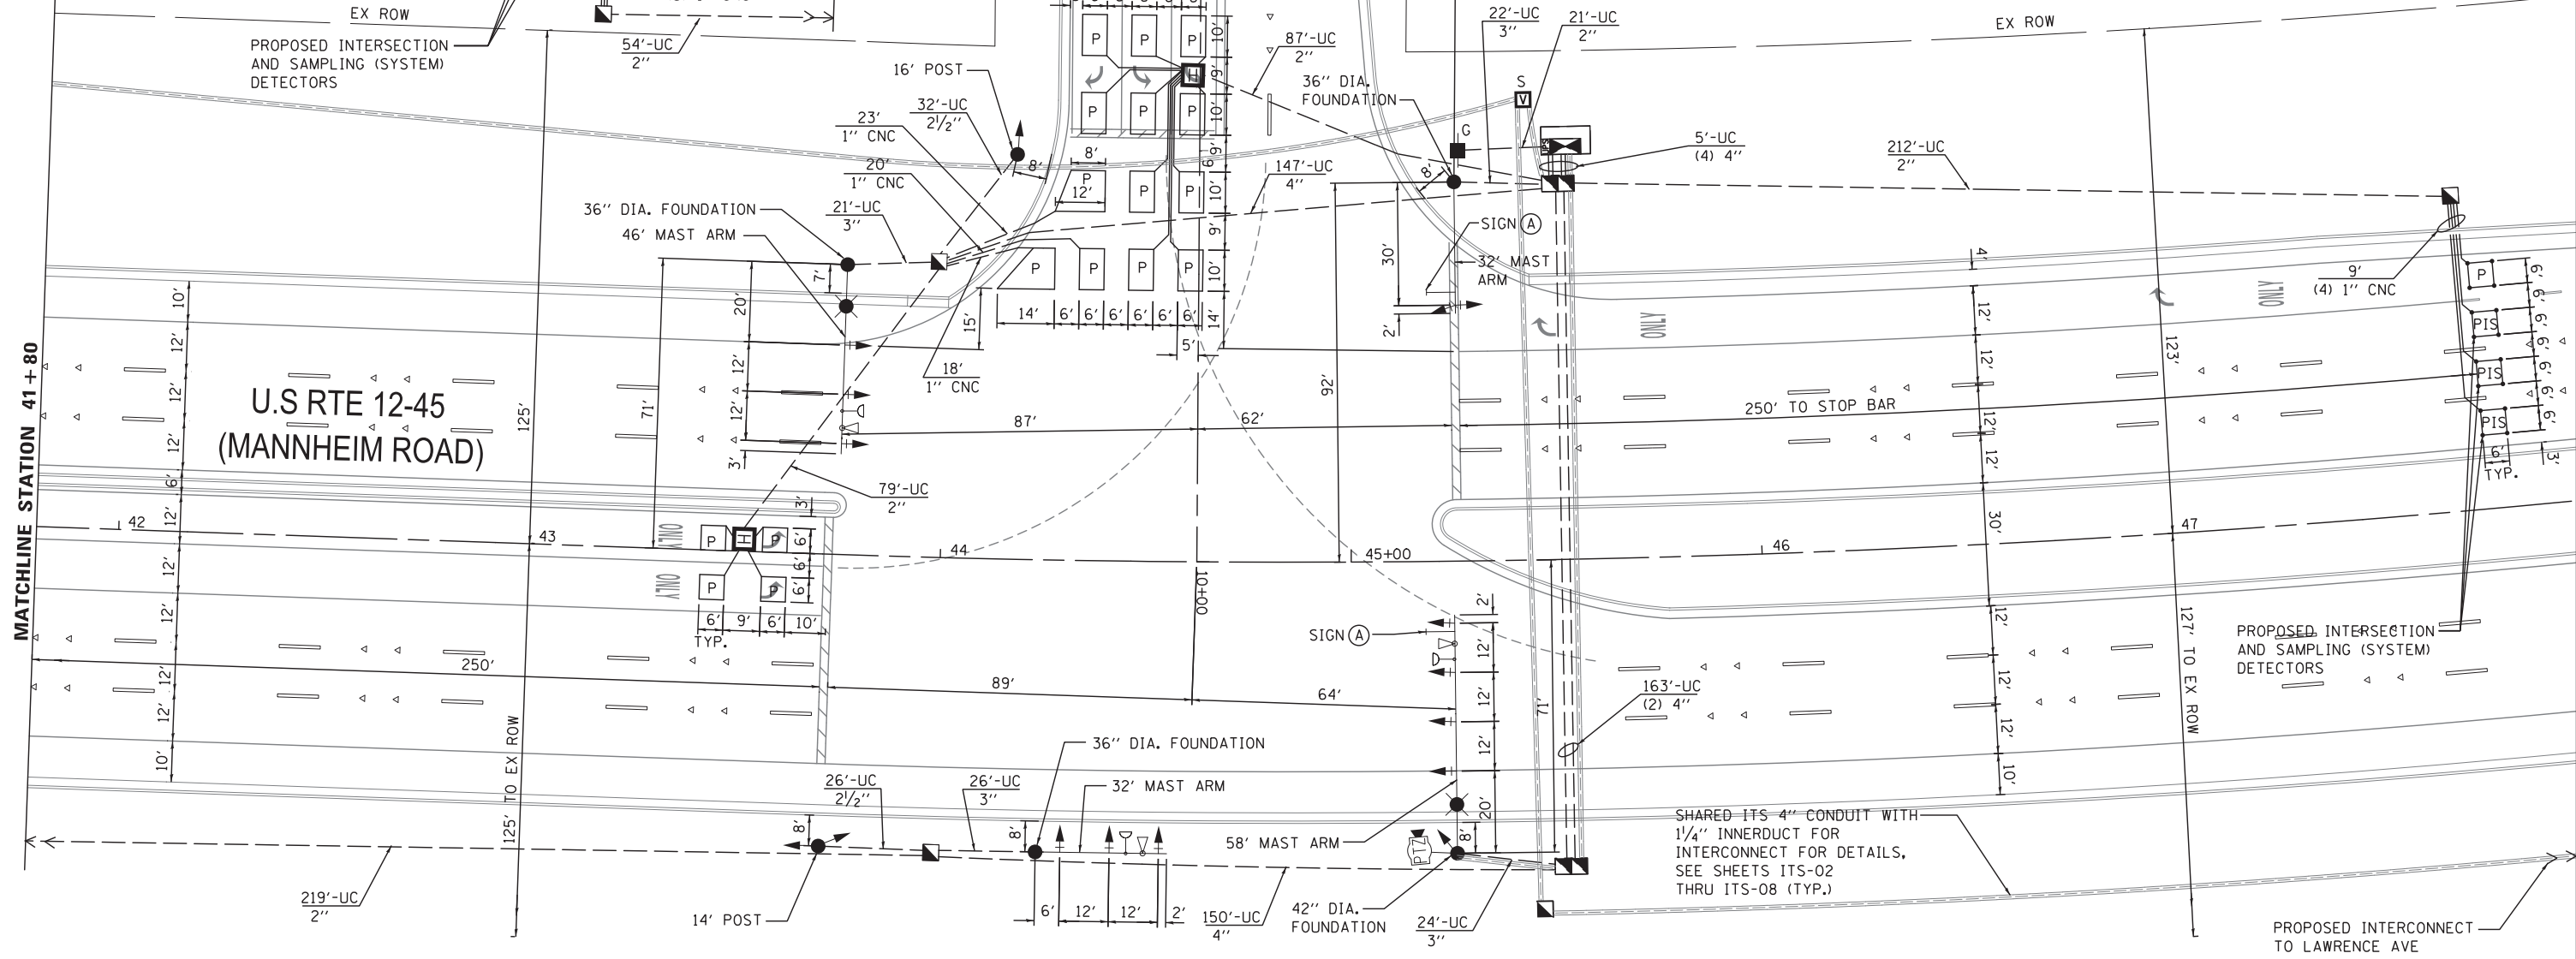

USER NAME = rmmucod	DESIGNED JA	REVISED -
PLOT SCALE = *SCALE*	DRAWN RM	REVISED -
PLOT DATE = 11/15/2012	CHECKED HS	REVISED -
	DATE 10/19/2012	REVISED -

STATE OF ILLINOIS  
DEPARTMENT OF TRANSPORTATION

TRAFFIC SIGNAL INSTALLATION PLAN  
US RTE 12-45 (MANNHEIM RD) AND MONTROSE AVE

SCALE:	SHEET NO. OF SHEETS	STA. TO STA.
--------	---------------------	--------------

F.A.P. RTE.	SECTION	COUNTY	TOTAL SHEETS	SHEET NO.
330	0105 WRS&HB	COOK	605	272
CONTRACT NO. 60G37				
ILLINOIS FED. AID PROJECT				

TS-13

FILE NAME = c:\cadd\lib\pwr\mucod2\pwr\great.lakes\dms47844\DI60G37-sht.tsl3.dgn