



NOTES:

1. REFER TO ELECTRICAL GENERAL ELECTRICAL AND REMOVAL NOTES ON SHEET E-02 AND E-03.

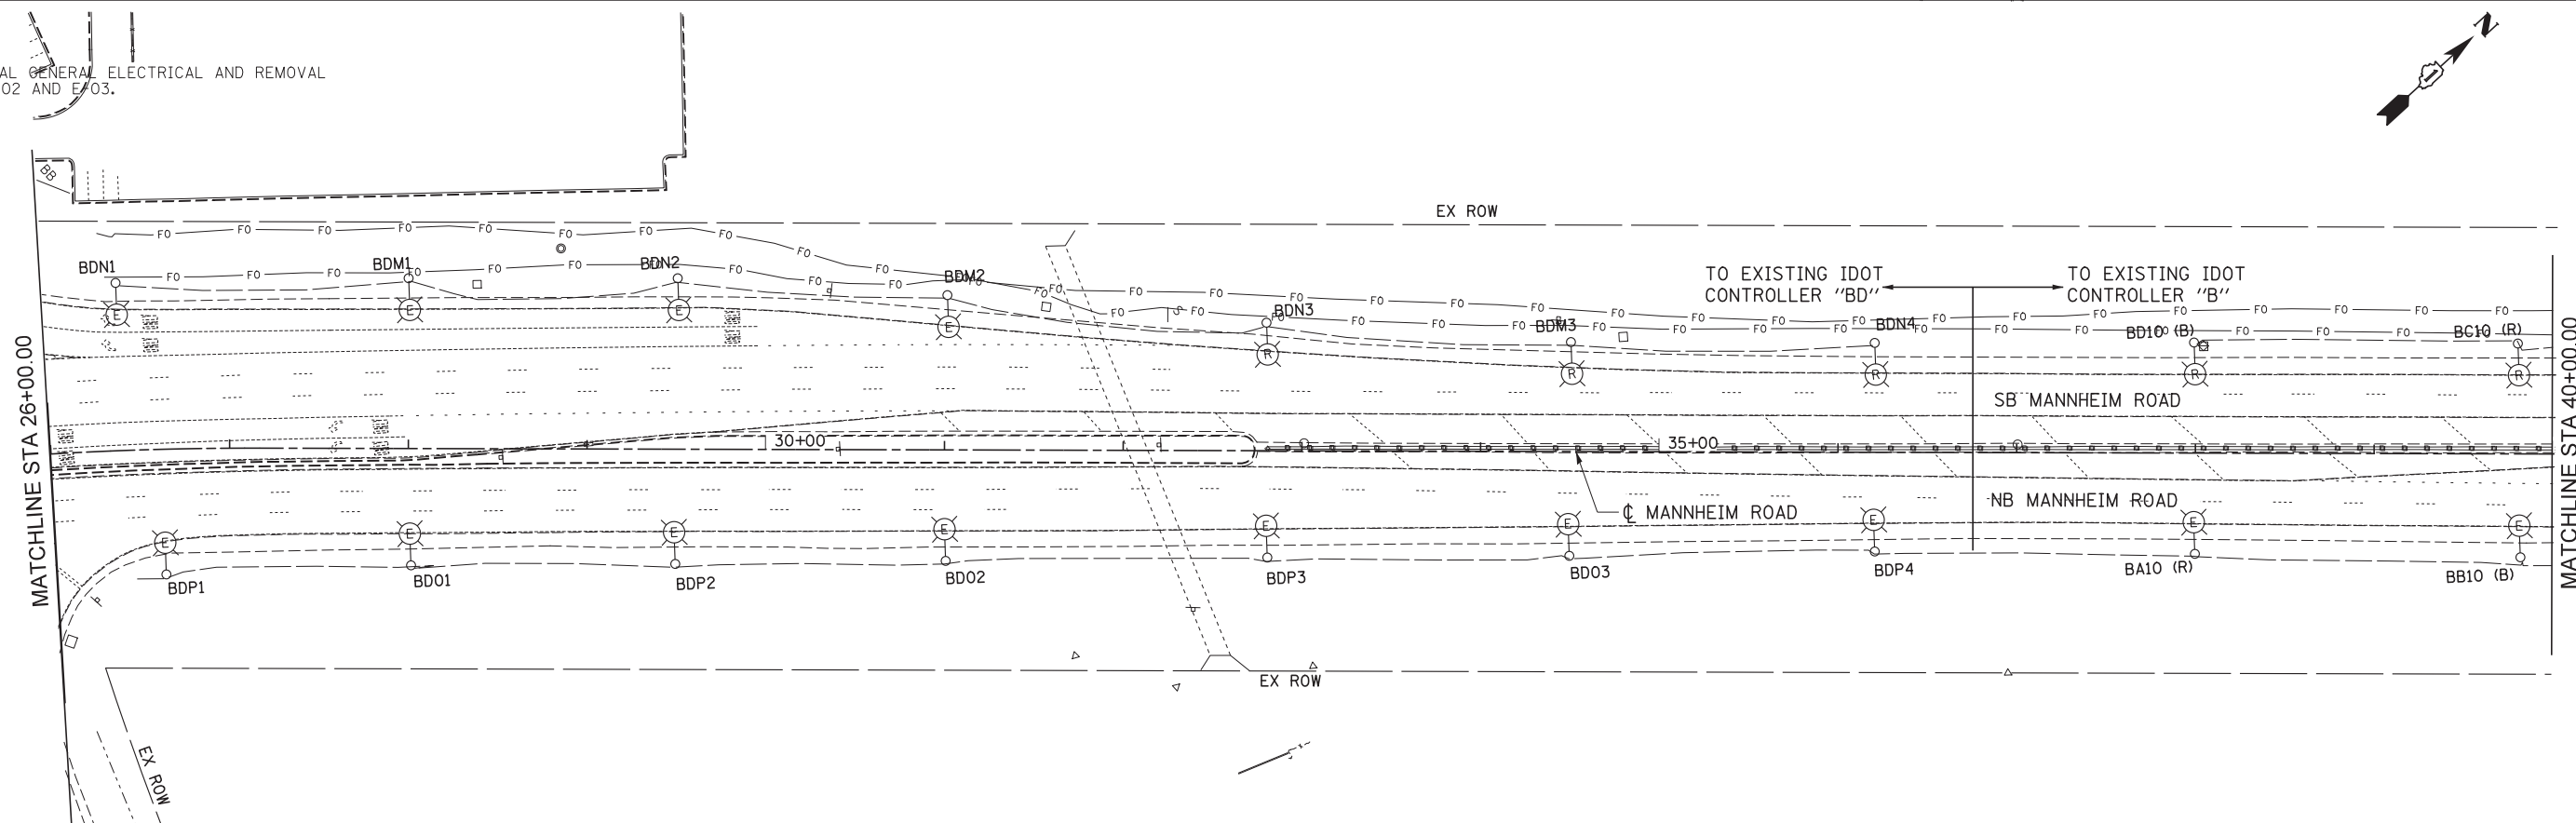

E-03

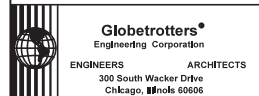

USER NAME = micosir	DESIGNED CD	REVISED -
PLOT SCALE = 50:1	DRAWN RL	REVISED -
PLOT DATE = 16-OCT-2012	CHECKED CD	REVISED -
	DATE 10/19/12	REVISED -

**STATE OF ILLINOIS
DEPARTMENT OF TRANSPORTATION**

**LIGHTING REMOVAL PLAN
PRE STAGE
MANNHEIM ROAD**

SCALE: 1" = 50' SHEET NO. OF SHEETS STA. 26+00 TO STA. 40+00.00

F.A.P. RTE.	SECTION	COUNTY	TOTAL SHEETS	SHEET NO.
330	0105 WRS&HB	COOK	605	289
CONTRACT NO. 60G37				
ILLINOIS FED. AID PROJECT				