


LEGEND

- EXISTING SINGLE HEAD LIGHT POLE
- RELOCATED SINGLE HEAD LIGHT POLE
- PROPOSED SINGLE HEAD LIGHT POLE
- EXISTING CONDUIT OR UNIT DUCT
- PROPOSED CONDUIT OR UNIT DUCT
- PROPOSED 70W WALL MOUNTED LUMINAIRE
- PROPOSED 70W UNDERPASS LUMINAIRE
- PROPOSED 400W UNDERPASS LUMINAIRE
- J PROPOSED JUNCTION BOX
- PROPOSED HANDHOLE
- RELOCATED HANDHOLE
- - - ROADWAY

ONE LINE CIRCUIT DIAGRAM

N.T.S.

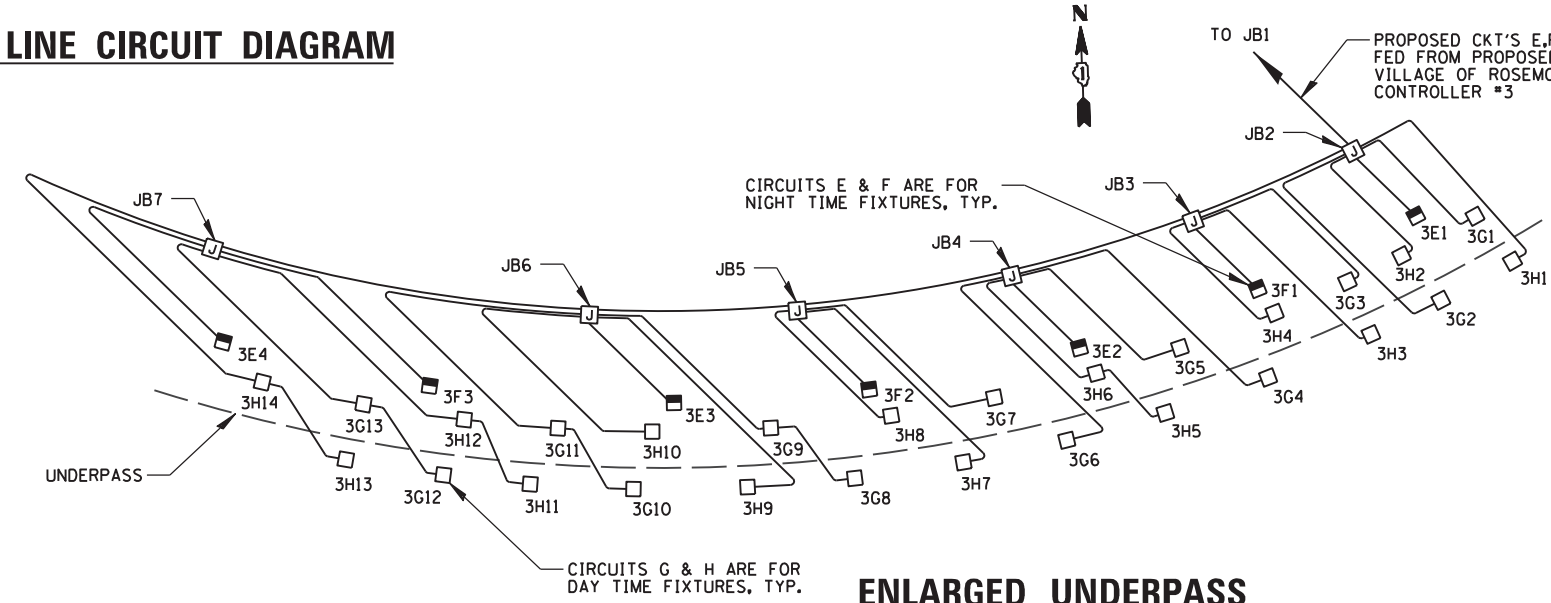

ENLARGED UNDERPASS ONE LINE CIRCUIT DIAGRAM

N.T.S.



USER NAME = pmagnelli	DESIGNED <i>AJD</i>	REVISED -
DRAWN <i>KWB</i>	REVISIONS -	
CHECKED <i>AJD</i>	REVISIONS -	
PLOT DATE = 10/17/2012	DATE = 17/2012	REVISIONS -

**STATE OF ILLINOIS
DEPARTMENT OF TRANSPORTATION**

LIGHTING DETAILS (5 OF 6) BALMORAL UNDERPASS			
SCALE:	SHEET NO.	OF SHEETS	STA. TO STA.

F.A. RTE.	SECTION	COUNTY	TOTAL SHEETS	SHEET NO.
330	0105 WRS&HB	COOK	605	331
CONTRACT NO. 60G37				
ILLINOIS FED. AID PROJECT				