


**STAGE 1 REMOVAL**  
Looking North

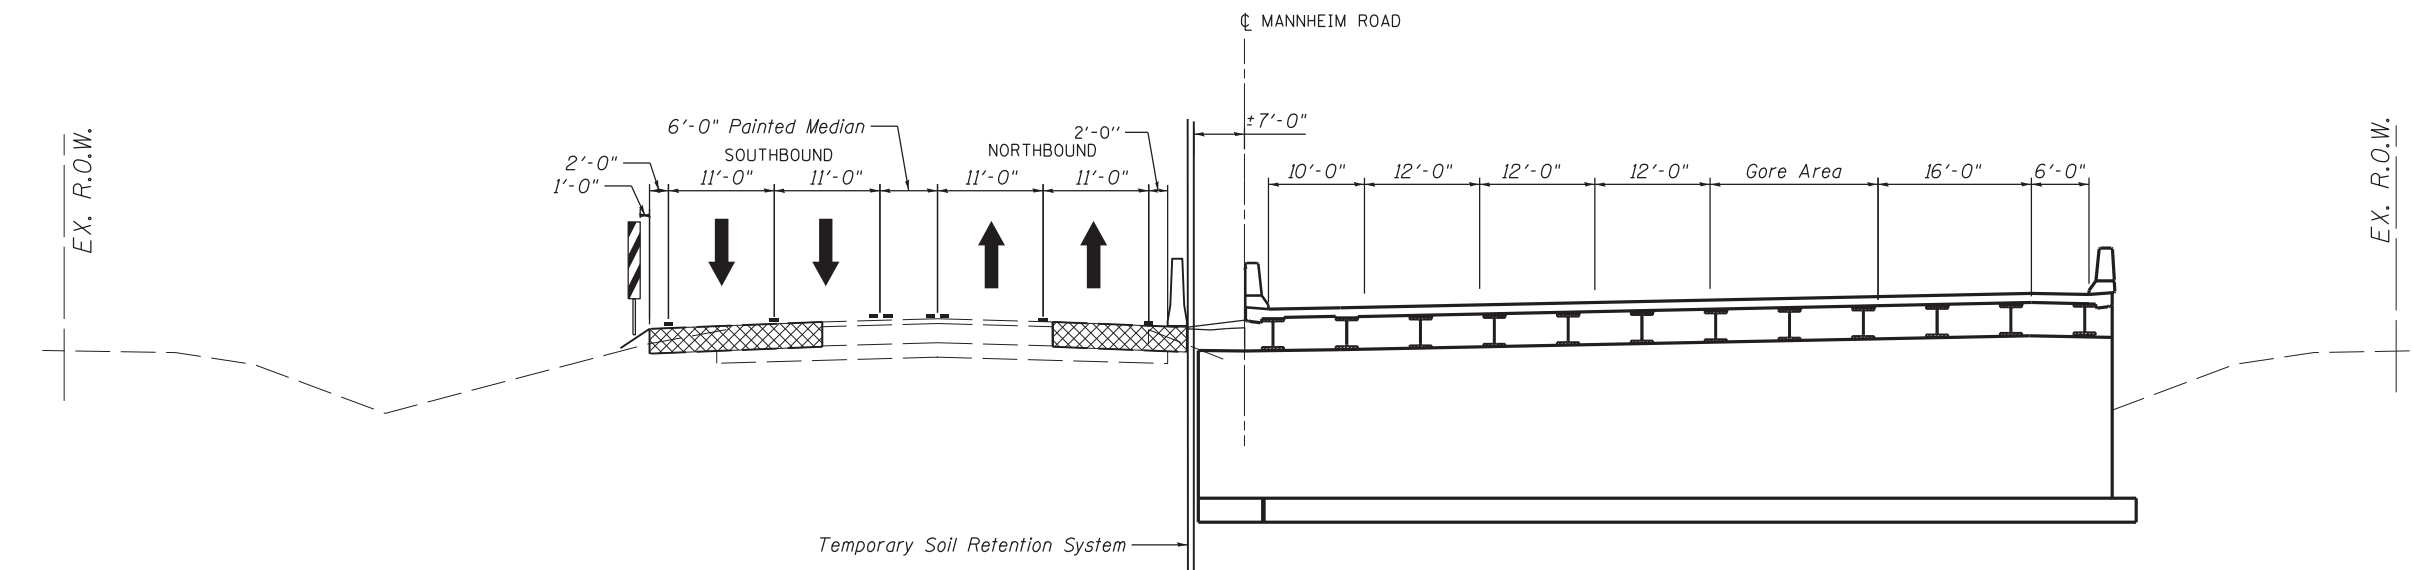

**STAGE 1 CONSTRUCTION**  
Looking North

- Notes:
1. Cross Hatched Area Indicates Removal.
  2. See Roadway Plans for Removal Detail.

N:\ROSEMONT\11000\CADD\_Sheets\0167943-0168037-004-stage1.dgn

**CHRISTOPHER B. BURKE ENGINEERING, LTD.**  
8575 W. Higgins Road, Suite 600  
Rosemont, Illinois 60018  
(847) 924-6900

USER NAME =	DESIGNED - MM	REVISED
	CHECKED - JMB	REVISED
PLOT SCALE =	DRAWN - PDR	REVISED
PLOT DATE =	CHECKED - MM	REVISED

**STATE OF ILLINOIS  
DEPARTMENT OF TRANSPORTATION**

**STAGE CONSTRUCTION  
NB MANNHEIM ROAD BRIDGE - STRUCTURE NO. 016-7943**

F.A. RTE.	SECTION	COUNTY	TOTAL SHEETS	SHEET NO.
330	0105 WRS&HB	COOK	605	340
CONTRACT NO. 60G37				
ILLINOIS FED. AID PROJECT				

SHEET NO. S-4 OF S-26 SHEETS