



STAGE II REMOVAL
Looking North

- Notes:
1. Cross Hatched Area Indicates Removal.
 2. See Roadway Plans for Removal Detail.

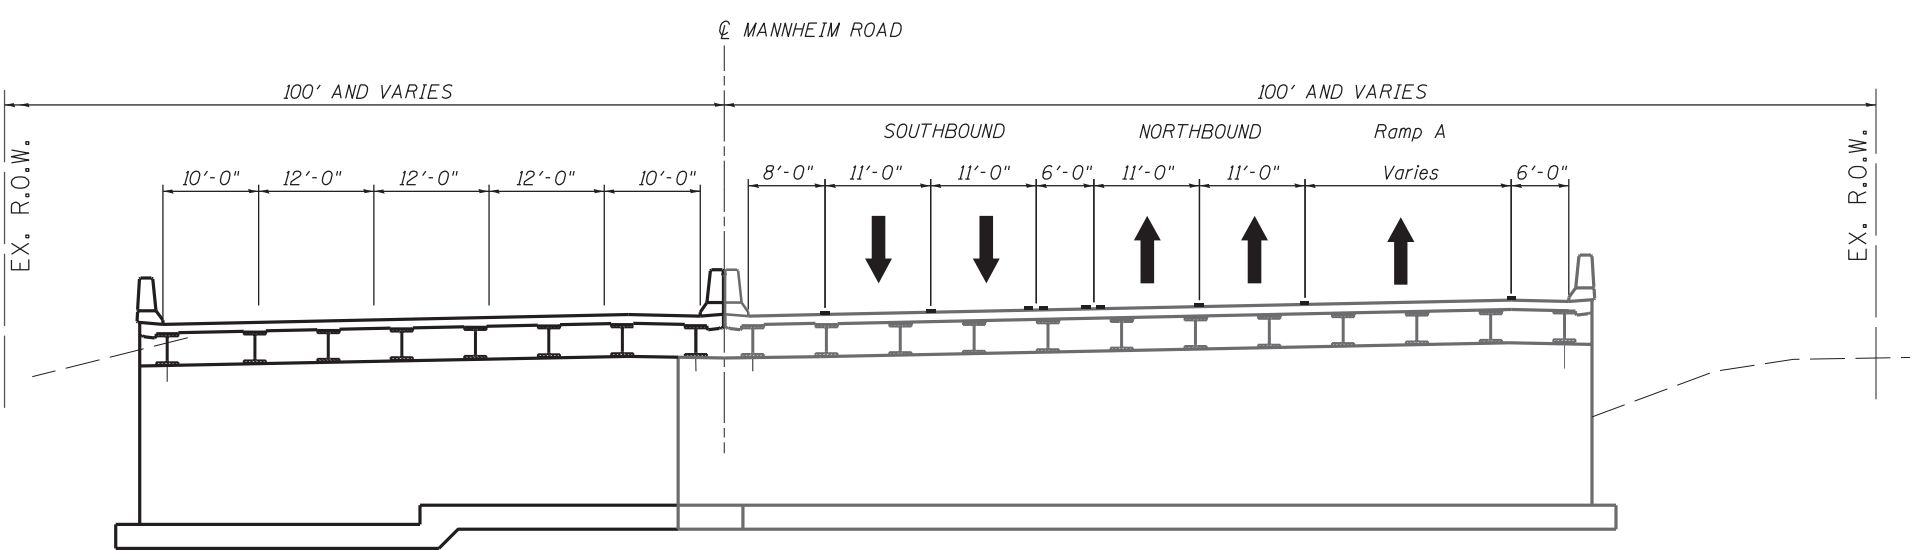

STAGE II CONSTRUCTION
Looking North

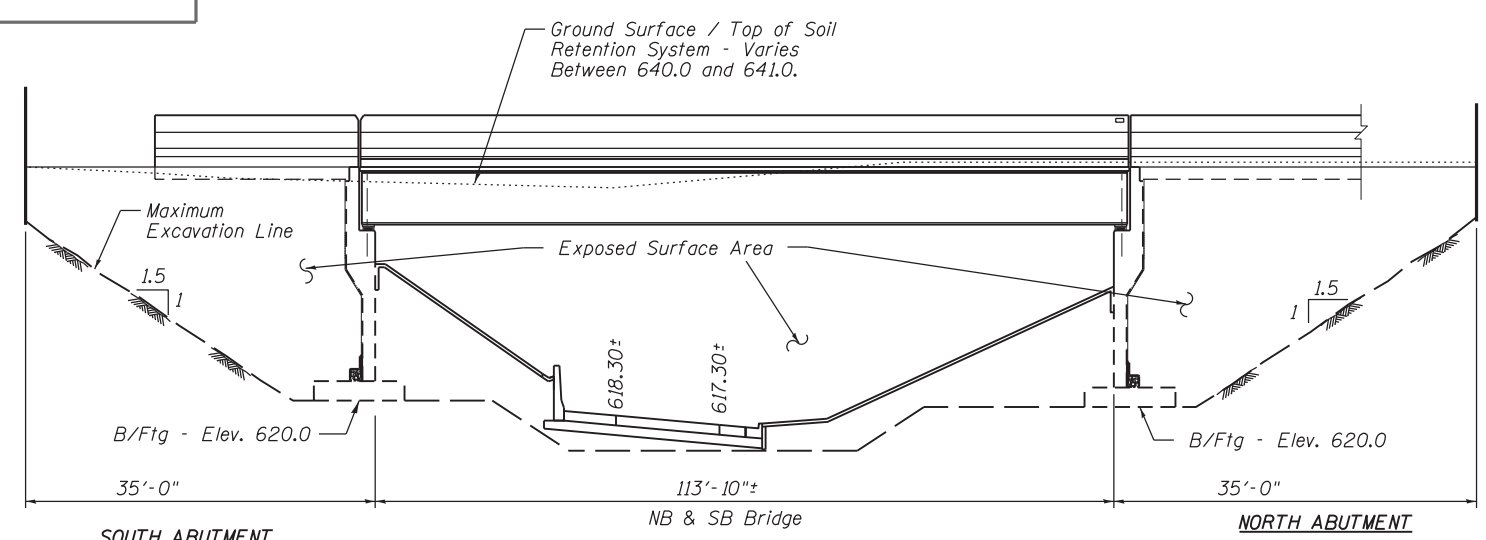

LIMITS OF SOIL RETENTION SYSTEM

Note: A cantilevered sheet piling design does not appear feasible and additional members or other retention systems may be necessary. The Contractor shall submit a temporary soil retention system design including plan details and calculations for review and acceptance by the Engineer.

N:\ROSEMONT\11000\CADD_Sheets\0167942-0168037-005-ssagng.dgn

CHRISTOPHER B. BURKE ENGINEERING, LTD.
8575 W. Higgins Road, Suite 600
Rosemont, Illinois 60018
(847) 924-8900

USER NAME =	DESIGNED - MM	REVISED
	CHECKED - JMB	REVISED
PLOT SCALE =	DRAWN - PDR	REVISED
PLOT DATE =	CHECKED - MM	REVISED

**STATE OF ILLINOIS
DEPARTMENT OF TRANSPORTATION**

**STAGE CONSTRUCTION
SB MANNHEIM ROAD BRIDGE - STRUCTURE NO. 016-7942**

SHEET NO. S-5 OF S-27 SHEETS

F.A. RTE.	SECTION	COUNTY	TOTAL SHEETS	SHEET NO.
330	0105 WRS&HB	COOK	605	367
CONTRACT NO. 60G37				

ILLINOIS FED. AID PROJECT