


**PLAN**

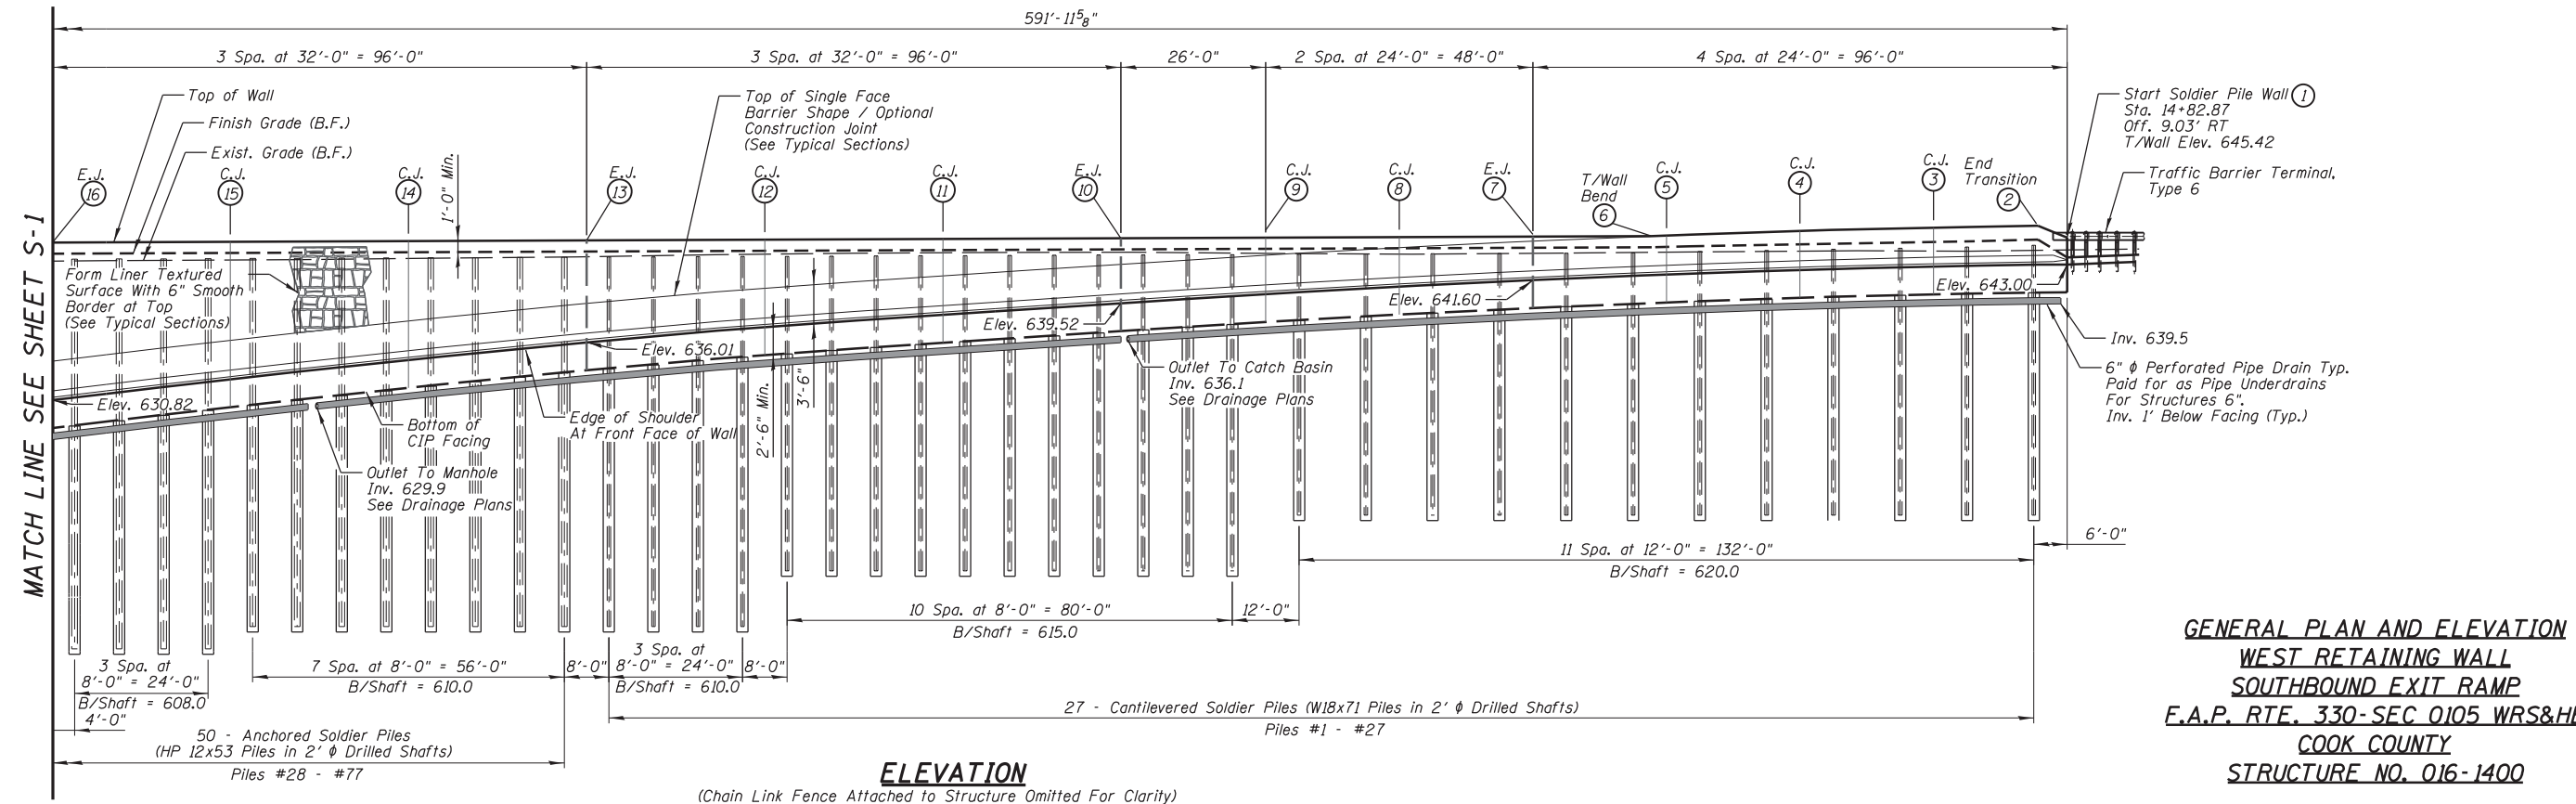

**ELEVATION**

**GENERAL PLAN AND ELEVATION  
WEST RETAINING WALL  
SOUTHBOUND EXIT RAMP  
F.A.P. RTE. 330-SEC 0105 WRS&HB  
COOK COUNTY  
STRUCTURE NO. 016-1400**

N:\ROSEMONT\11000\3\CADD\_Sheets\DI60037-shr-ww1-02-cbd.dgn

**CHRISTOPHER B. BURKE ENGINEERING, LTD.**  
8575 W. Higgins Road, Suite 600  
Rosemont, Illinois 60018  
(847) 924-6900

USER NAME =	DESIGNED - JMB	REVISED
PLOT SCALE =	CHECKED - MM	REVISED
PLOT DATE	DRAWN - PDR	REVISED
	CHECKED - MM	REVISED

**STATE OF ILLINOIS  
DEPARTMENT OF TRANSPORTATION**

**GENERAL PLAN AND ELEVATION  
WEST RETAINING WALL - STRUCTURE NO. 016-1400**

F.A. RTE.	SECTION	COUNTY	TOTAL SHEETS	SHEET NO.
330	0105 WRS&HB	COOK	605	391
CONTRACT NO. 60G37				
ILLINOIS FED. AID PROJECT				

SHEET NO. S-2 OF S-13 SHEETS