


MATCHLINE - STA. 17+79.96

Note: See Sheet S-1 for Stations And Elevations At Joints.

MIN. BAR LAP

Bar	Bar Lap
#4	2'-11"
#5	3'-8"

ELEVATION

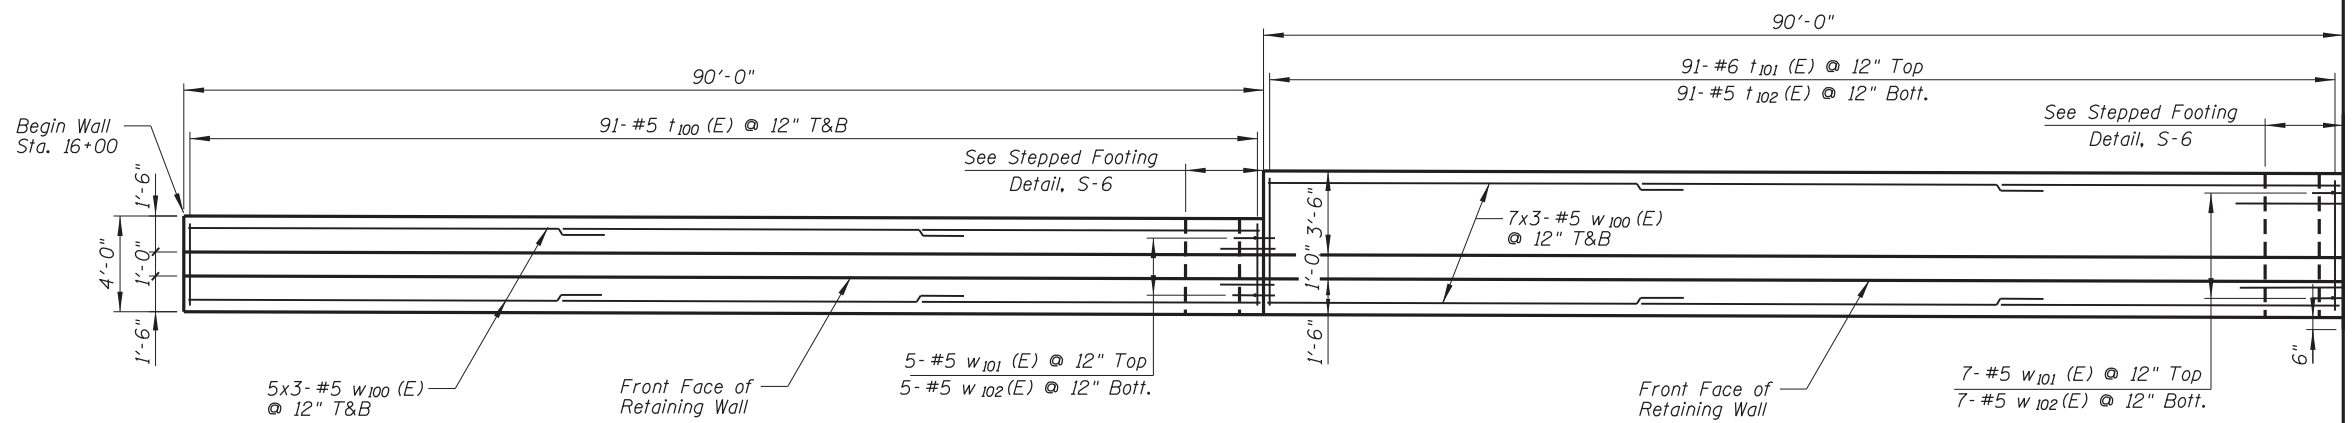

MATCHLINE - STA. 17+79.96

FOOTING PLAN

N:\PROJECTS\11000\CADD_Sheets\1160037-shr-elev-1-03-cbd.dgn

CHRISTOPHER B. BURKE ENGINEERING, LTD.
 8575 W. Higgins Road, Suite 600
 Rosemont, Illinois 60018
 (847) 924-8900

USER NAME =	DESIGNED - JMB	REVISED
	CHECKED - MM	REVISED
PLOT SCALE =	DRAWN - PDR	REVISED
PLOT DATE =	CHECKED - MM	REVISED

**STATE OF ILLINOIS
 DEPARTMENT OF TRANSPORTATION**

**PLAN AND ELEVATION
 EAST RETAINING WALL - STRUCTURE NO. 016-1401**

SHEET NO. S-3 OF S-14 SHEETS

F.A. RTE.	SECTION	COUNTY	TOTAL SHEETS	SHEET NO.
330	0105 WRS&HB	COOK	605	405
CONTRACT NO. 60G37				

ILLINOIS FED. AID PROJECT