


CONDUIT PLAN VIEW



CABLE PLAN VIEW

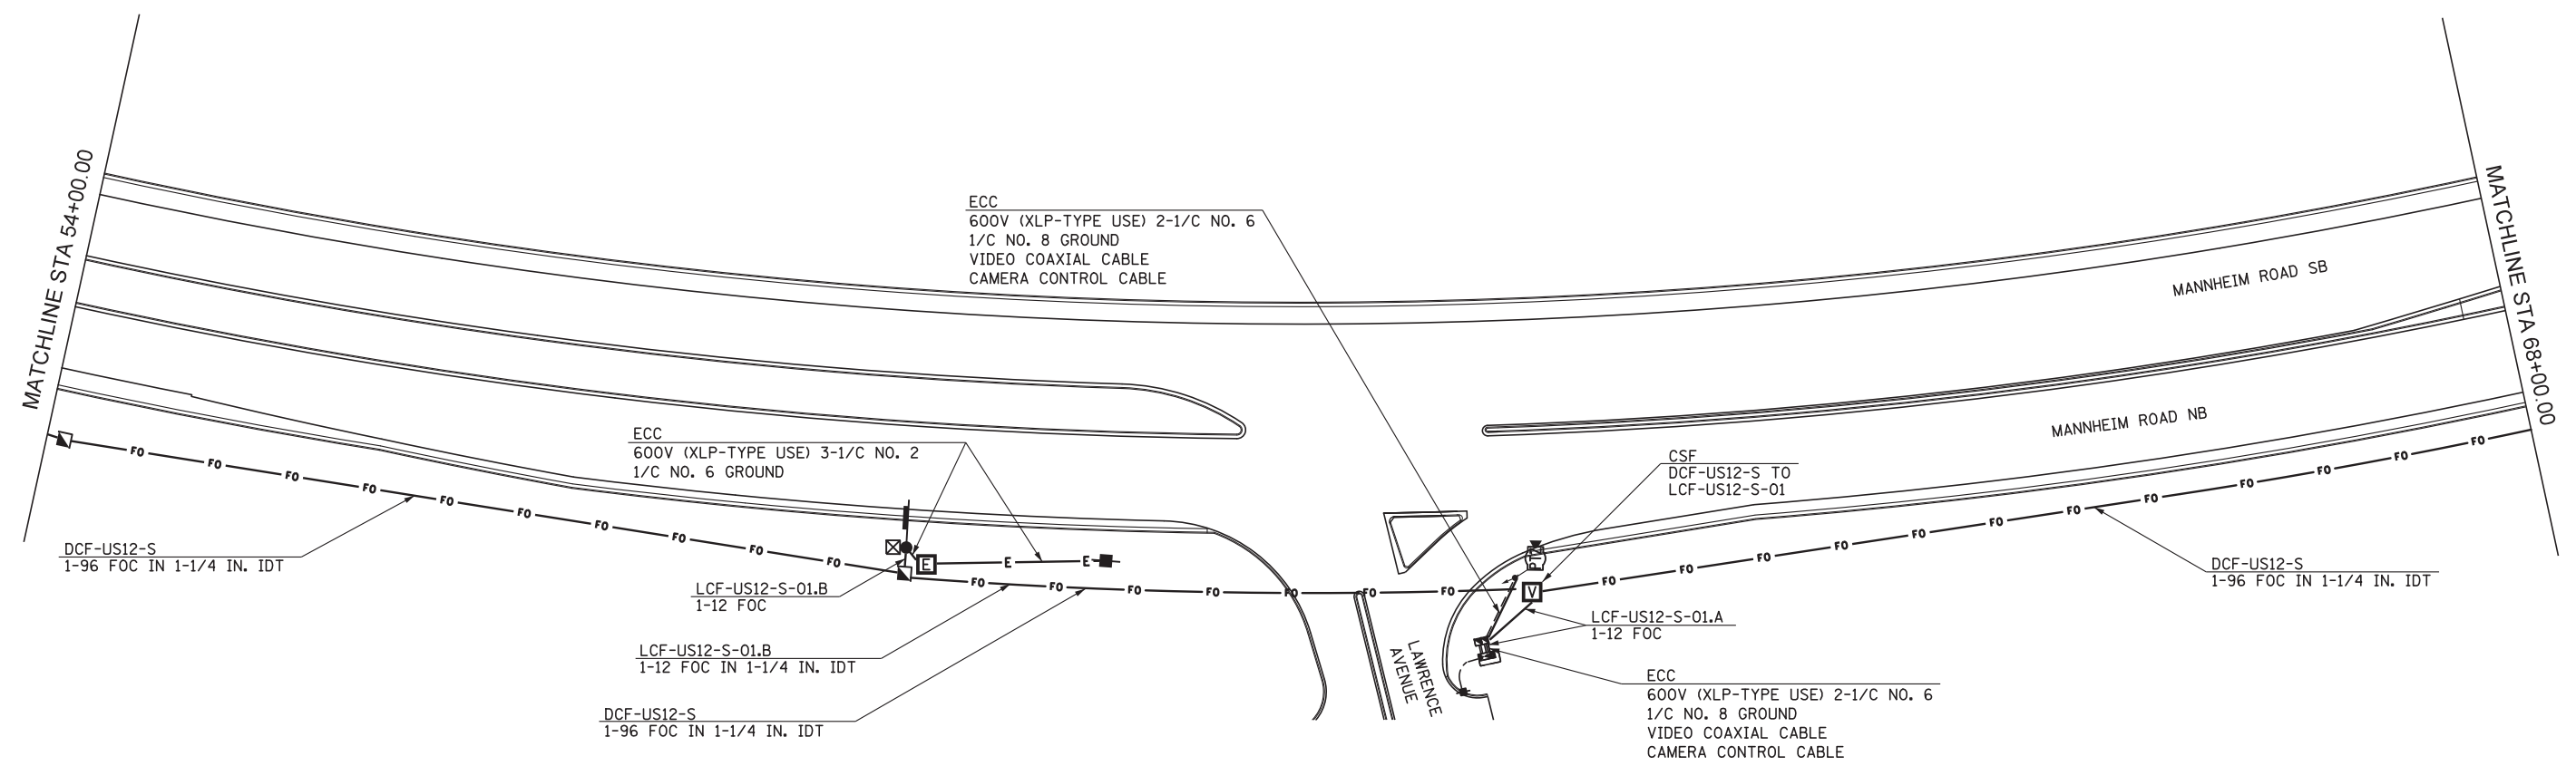

USER NAME = mkostr	DESIGNED DJJ	REVISED -
	DRAWN BCC	REVISED -
PLOT SCALE = 50:1	CHECKED YJ	REVISED -
PLOT DATE = 29-NOV-2012	DATE	REVISED -

STATE OF ILLINOIS
DEPARTMENT OF TRANSPORTATION

ITS CONDUIT AND CABLE PLANS
MANNHEIM ROAD

SCALE: 1" = 50' SHEET NO. 4 OF 9 SHEETS STA. 54+00.00 TO STA. 68+00.00

F.A.P. RTE.	SECTION	COUNTY	TOTAL SHEETS	SHEET NO.
330	0105 WRS&HB	COOK	605	441
CONTRACT NO. 60G37				

ITS-05