


CONDUIT PLAN VIEW



CABLE PLAN VIEW

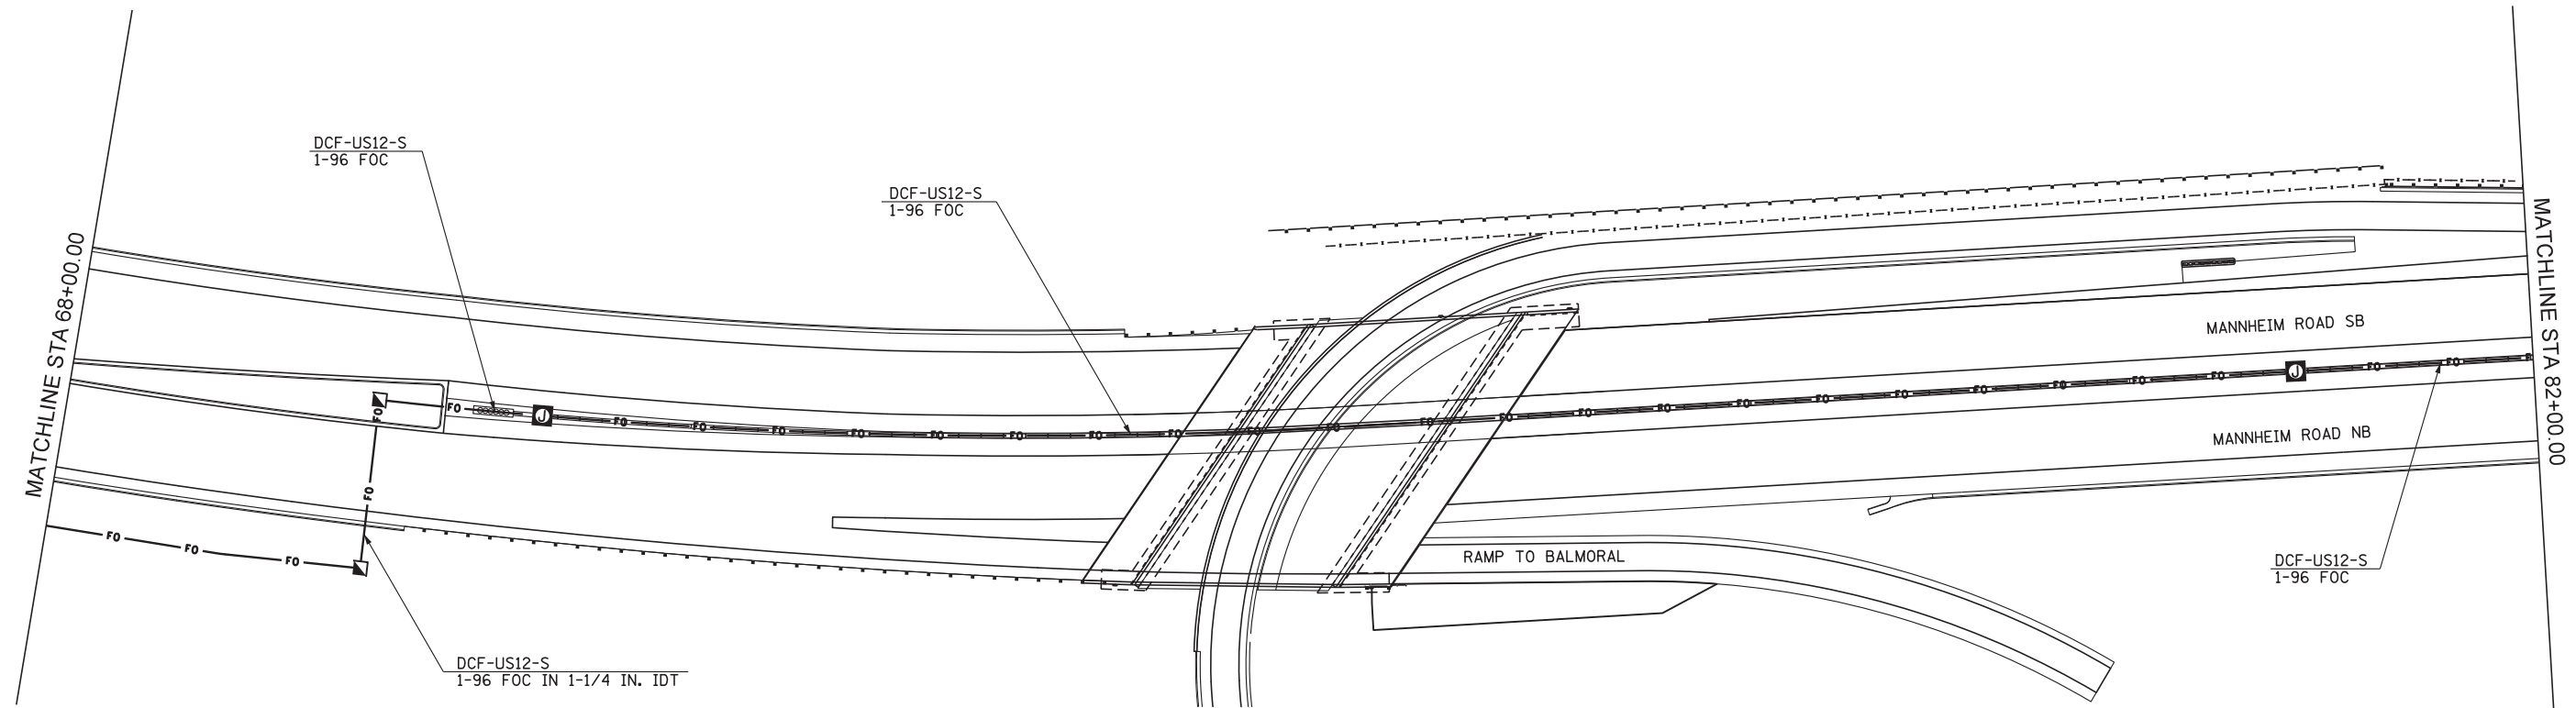

USER NAME = mkosir	DESIGNED DJJ	REVISED -
PLOT SCALE = 50:1	DRAWN BCC	REVISED -
PLOT DATE = 08-OCT-2012	CHECKED YJ	REVISED -
	DATE 10/19/12	REVISED -

STATE OF ILLINOIS
DEPARTMENT OF TRANSPORTATION

ITS CONDUIT AND CABLE PLANS
MANNHEIM ROAD

SCALE: 1" = 50' SHEET NO. 5 OF 9 SHEETS STA. 68+00.00 TO STA. 82+00.00

F.A.P. RTE.	SECTION	COUNTY	TOTAL SHEETS	SHEET NO.
330	0105 WRS&HB	COOK	605	442
CONTRACT NO. 60G37				

ITS-06

FILE NAME = IP_PWP\dms47844\DI60G37-shr-its_05.dgn

ILLINOIS FED. AID PROJECT