


CONDUIT PLAN VIEW



CABLE PLAN VIEW

ITS-07

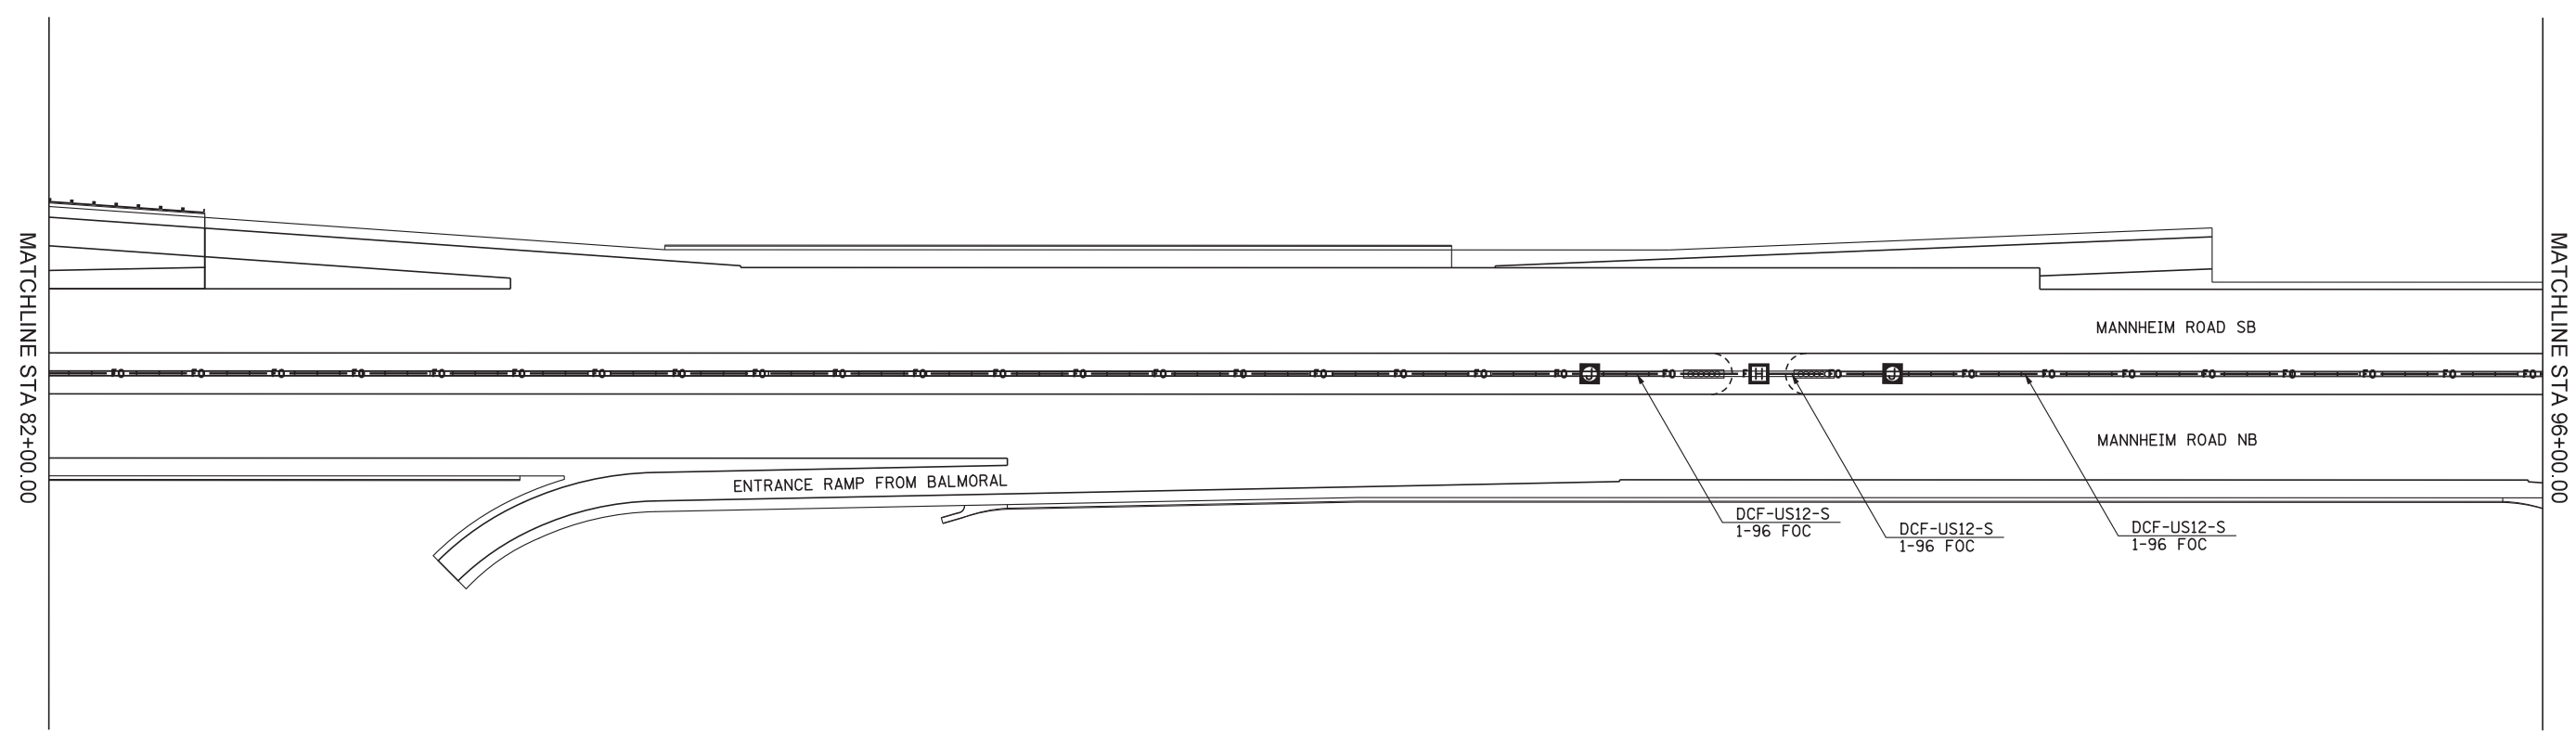

|                         |               |           |
|-------------------------|---------------|-----------|
| USER NAME = mkosir      | DESIGNED DJJ  | REVISED - |
|                         | DRAWN BCC     | REVISED - |
| PLOT SCALE = 50:1       | CHECKED YJ    | REVISED - |
| PLOT DATE = 08-OCT-2012 | DATE 10/19/12 | REVISED - |

STATE OF ILLINOIS  
DEPARTMENT OF TRANSPORTATION

ITS CONDUIT AND CABLE PLANS  
MANNHEIM ROAD

SCALE: 1" = 50' SHEET NO. 6 OF 9 SHEETS STA. 82+00.00 TO STA. 96+00.00

| F.A.P. RTE.               | SECTION     | COUNTY | TOTAL SHEETS | SHEET NO.          |
|---------------------------|-------------|--------|--------------|--------------------|
| 330                       | 0105 WRS&HB | COOK   | 605          | 443                |
|                           |             |        |              | CONTRACT NO. 60G37 |
| ILLINOIS FED. AID PROJECT |             |        |              |                    |

FILE NAME = IP\_PWP\dms47844\DI60G37-shr-its\_06.dgn