


CONDUIT PLAN VIEW



CABLE PLAN VIEW

ITS-08

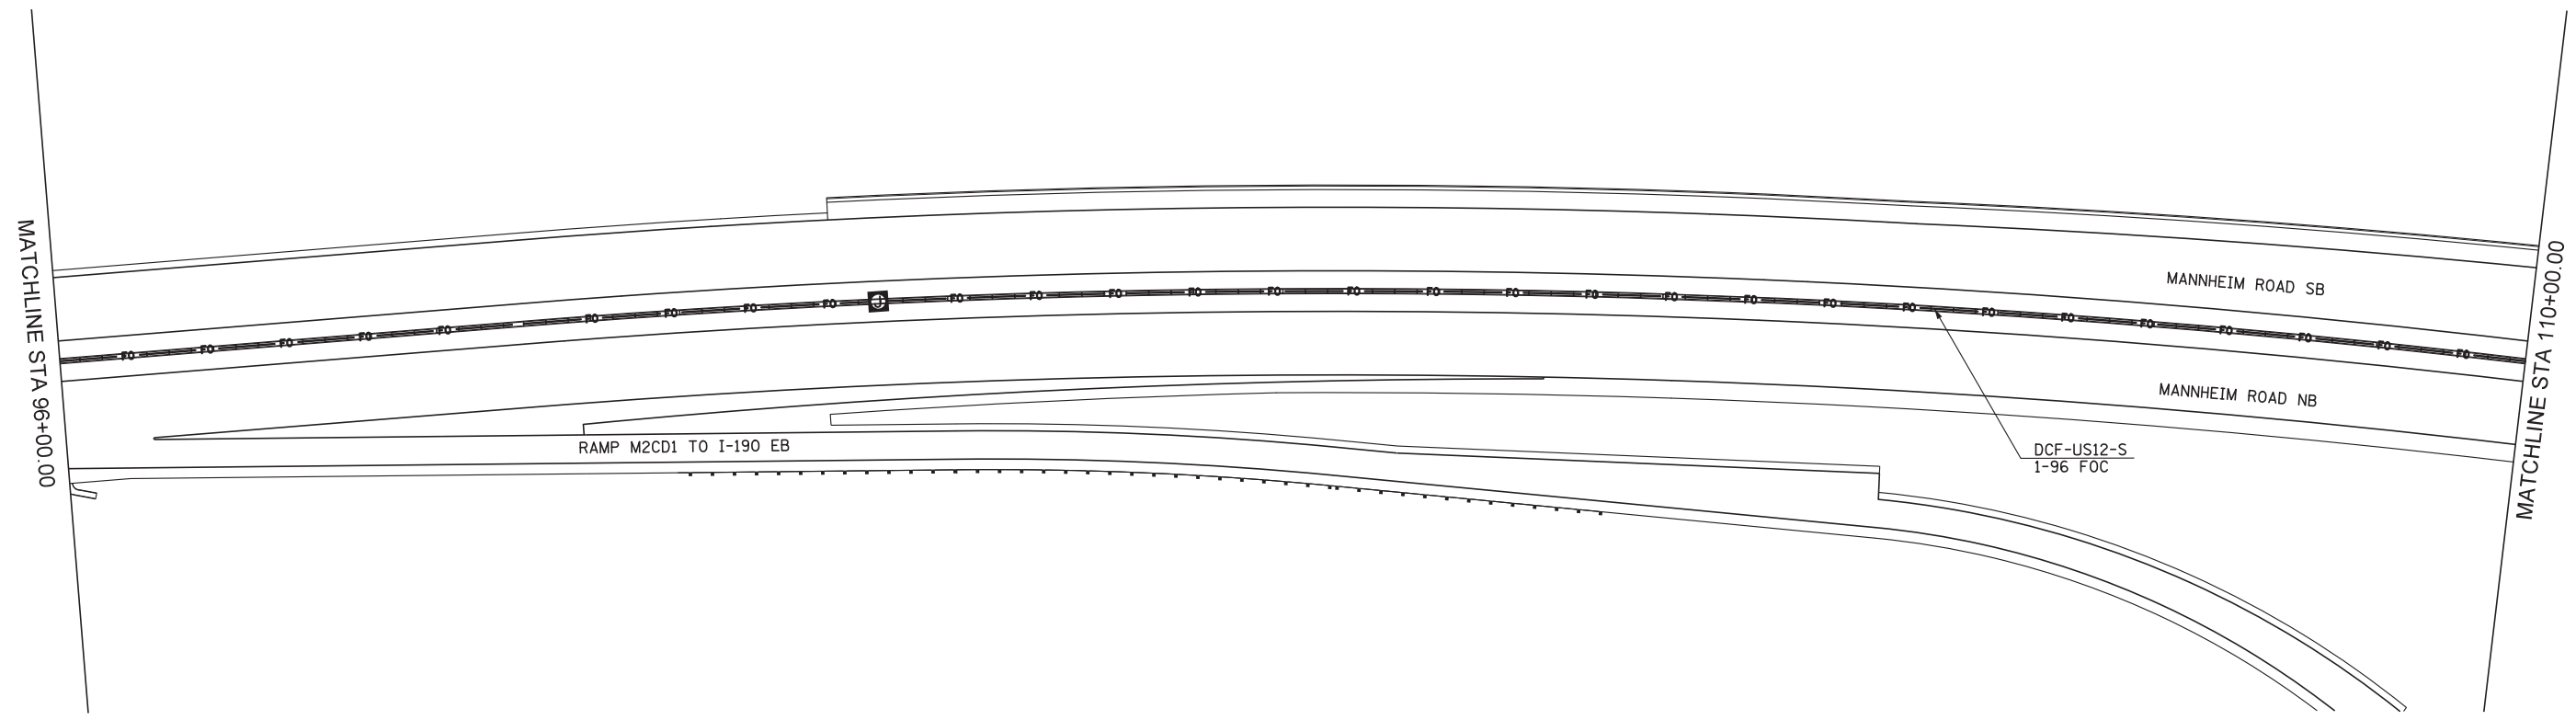

USER NAME = mkosir	DESIGNED DJJ	REVISED -
	DRAWN BCC	REVISED -
PLOT SCALE = 50:1	CHECKED YJ	REVISED -
PLOT DATE = 08-OCT-2012	DATE 10/19/12	REVISED -

STATE OF ILLINOIS  
DEPARTMENT OF TRANSPORTATION

ITS CONDUIT AND CABLE PLANS  
MANNHEIM ROAD

F.A.P. RTE.	SECTION	COUNTY	TOTAL SHEETS	SHEET NO.
330	0105 WRS&HB	COOK	605	444
CONTRACT NO. 60G37				
ILLINOIS FED. AID PROJECT				

SCALE: 1" = 50' SHEET NO. 7 OF 9 SHEETS STA. 96+00.00 TO STA. 110+00.00

FILE NAME = IP\_PWP\dms47844\DI60G37-shr-its\_07.dgn