


CONDUIT PLAN VIEW

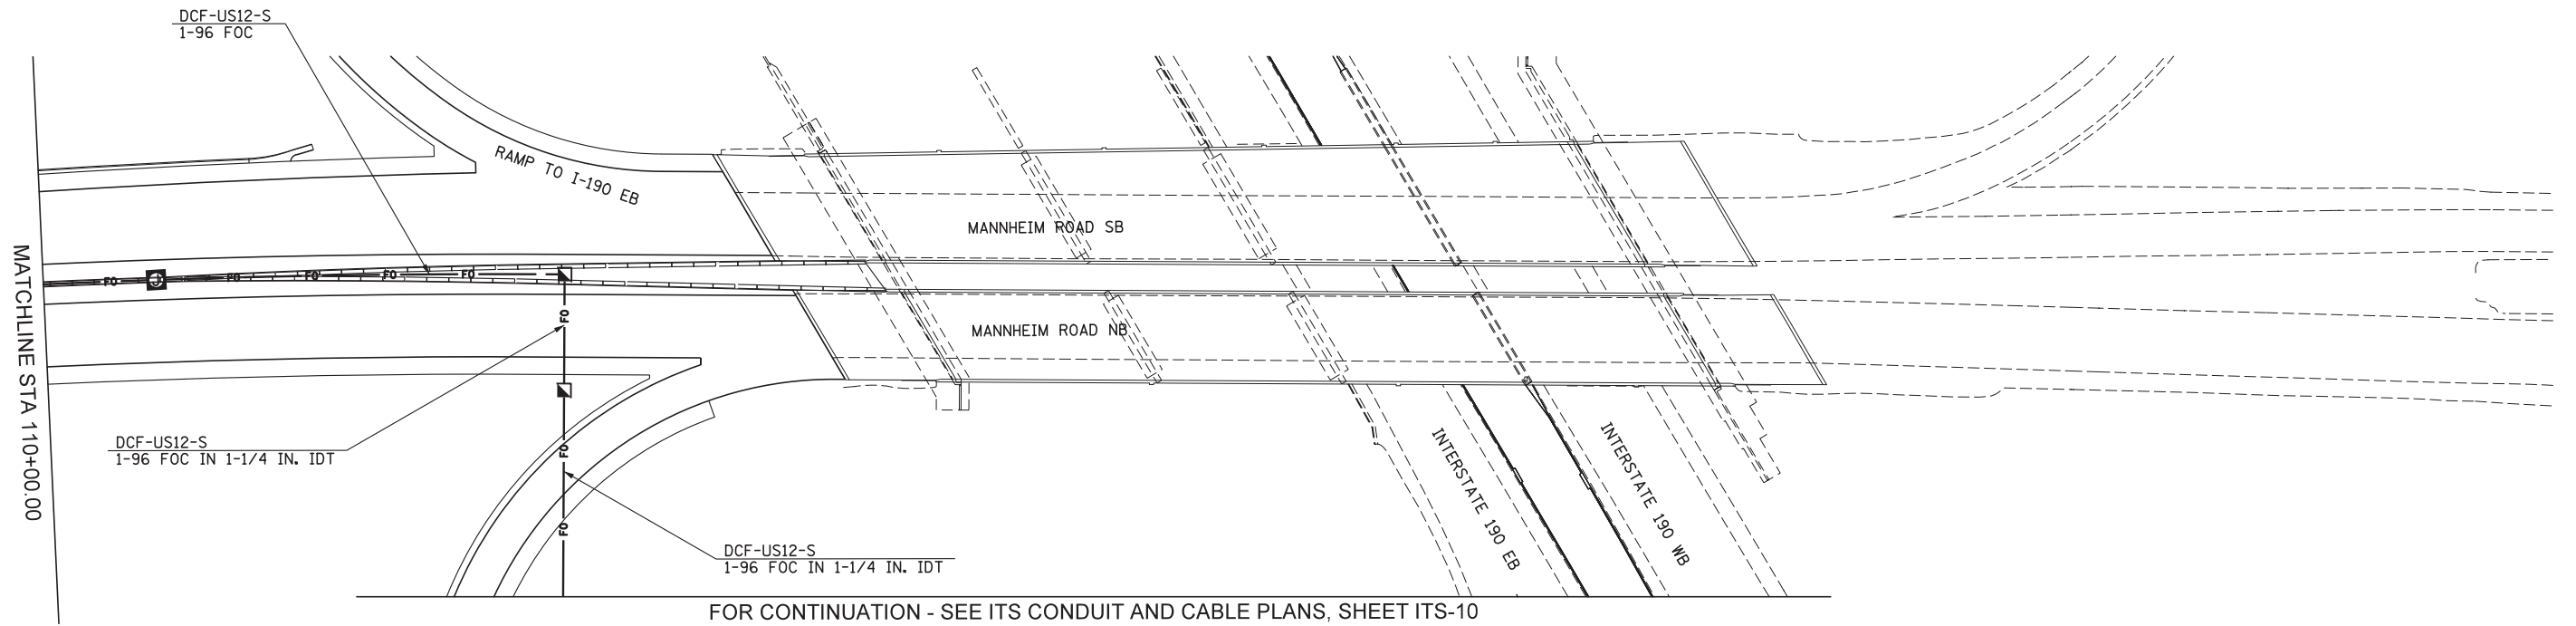

CABLE PLAN VIEW

ITS-09



USER NAME = mksosir	DESIGNED DJJ	REVISED -
	DRAWN BCC	REVISED -
PLOT SCALE = 50:1	CHECKED YJ	REVISED -
PLOT DATE = 19-OCT-2012	DATE 10/19/12	REVISED -

STATE OF ILLINOIS  
DEPARTMENT OF TRANSPORTATION

ITS CONDUIT AND CABLE PLANS  
MANNHEIM ROAD

F.A.P. RTE.	SECTION	COUNTY	TOTAL SHEETS	SHEET NO.
330	0105 WRS&HB	COOK	605	445
CONTRACT NO. 60G37				

SCALE: 1" = 50' SHEET NO. 8 OF 9 SHEETS STA. 110+00.00 TO STA. EOP

ILLINOIS FED. AID PROJECT