


CONDUIT PLAN VIEW



CABLE PLAN VIEW

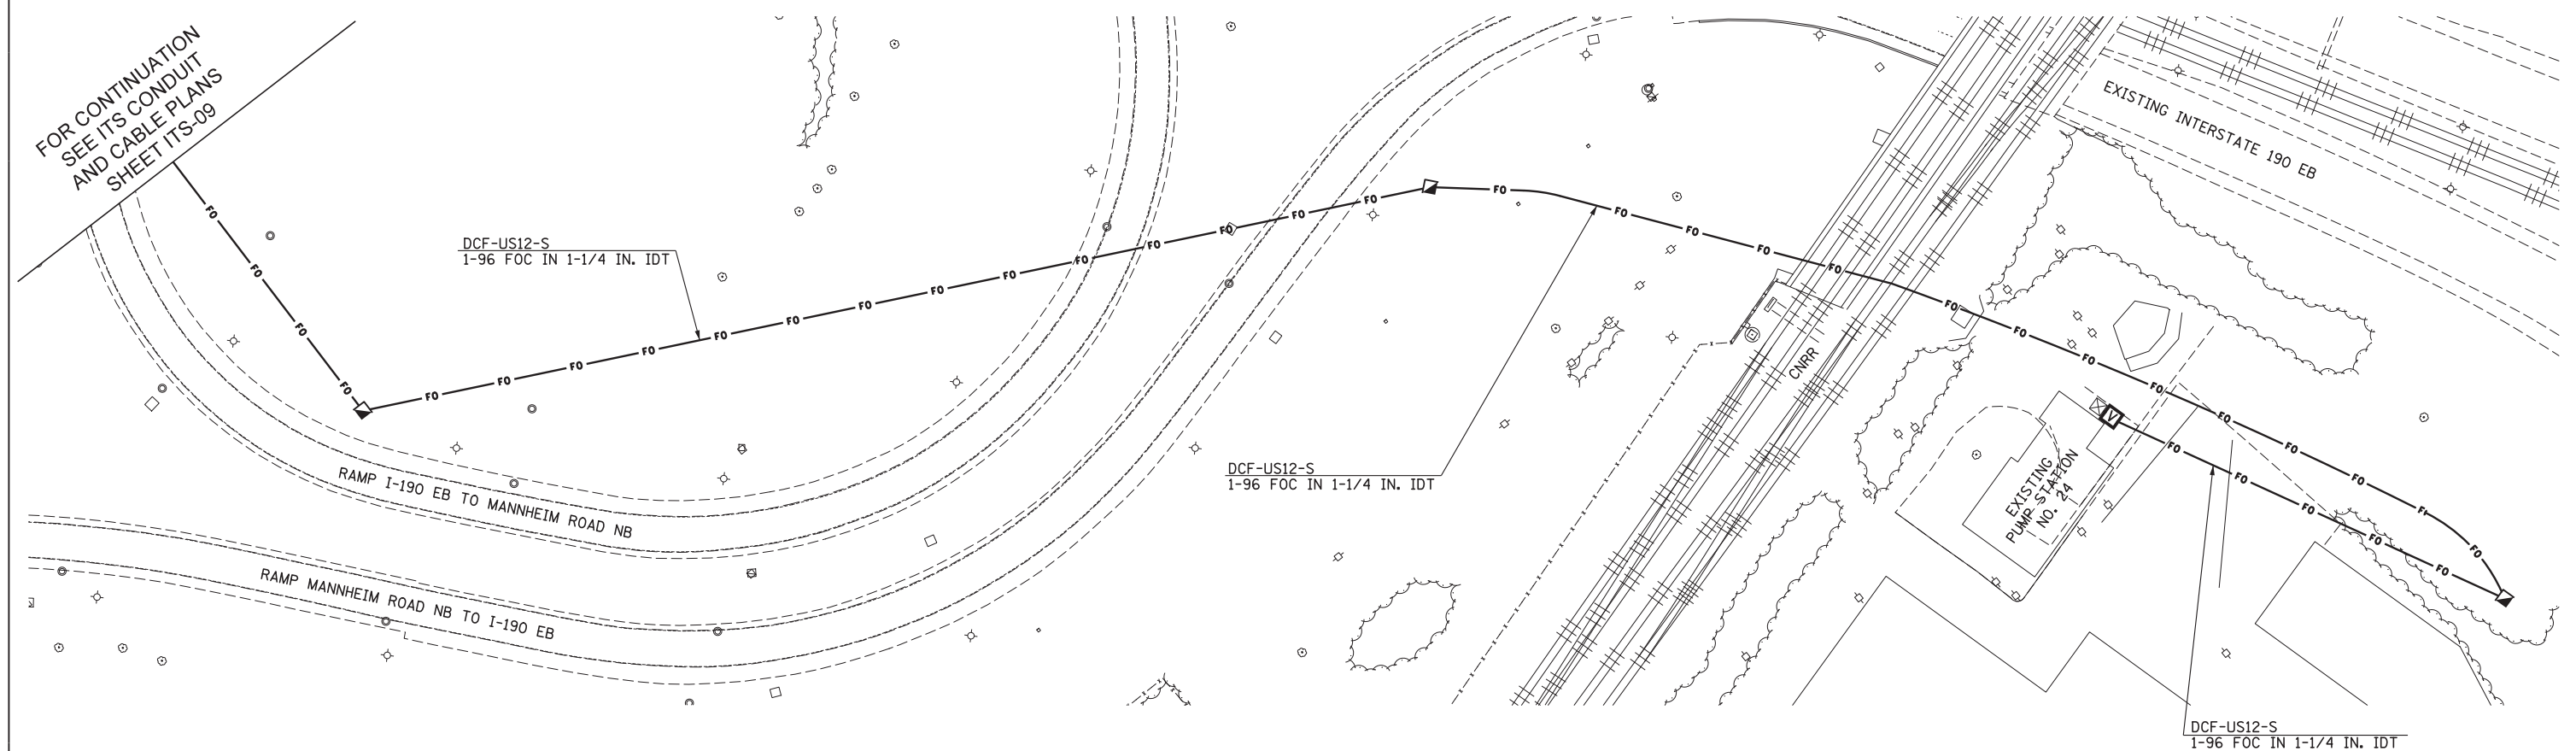

USER NAME = mko31r	DESIGNED DJJ	REVISED -
	DRAWN BCC	REVISED -
PLOT SCALE = 50:1	CHECKED YJ	REVISED -
PLOT DATE = 08-OCT-2012	DATE 10/19/12	REVISED -

STATE OF ILLINOIS
DEPARTMENT OF TRANSPORTATION

ITS CONDUIT AND CABLE
MANNHEIM ROAD

SCALE: 1" = 50' SHEET NO. 9 OF 9 SHEETS STA. TO STA.

F.A.P. RTE.	SECTION	COUNTY	TOTAL SHEETS	SHEET NO.
330	0105 WRS&HB	COOK	605	446
				CONTRACT NO. 60G37
ILLINOIS FED. AID PROJECT				

ITS-10