



CONDUIT DETAIL A

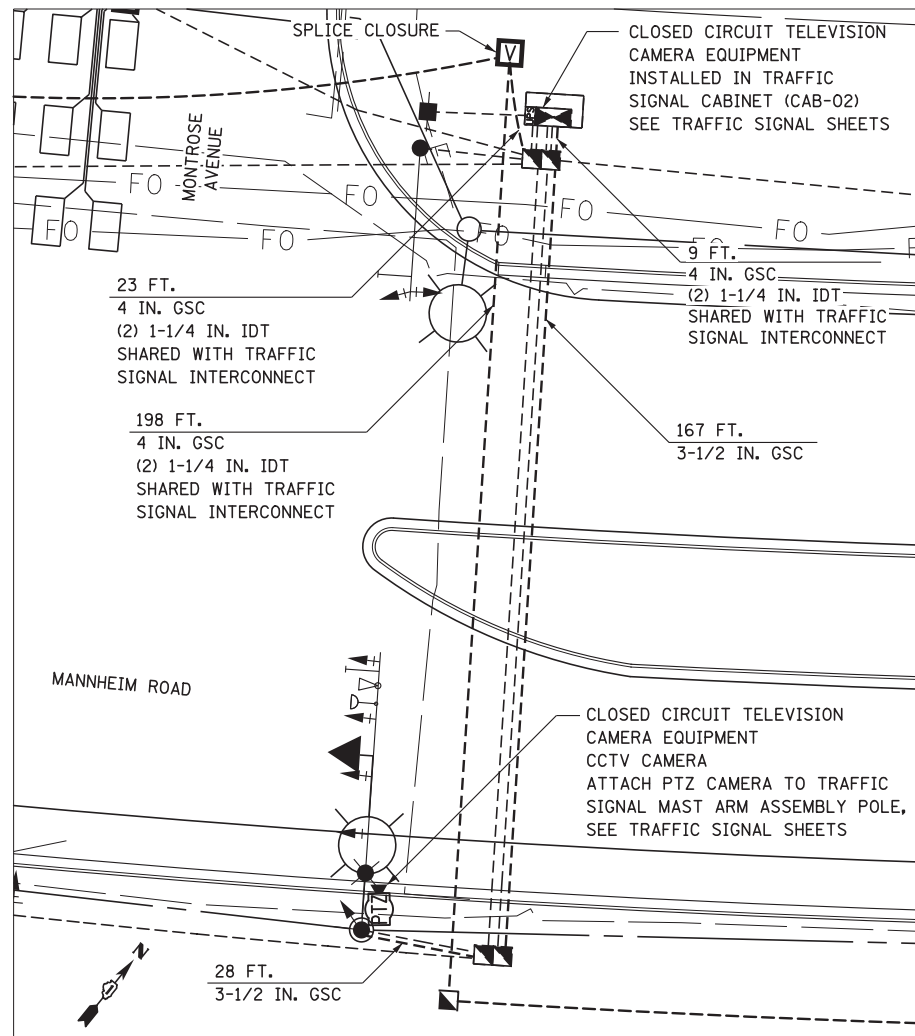


CONDUIT DETAIL B

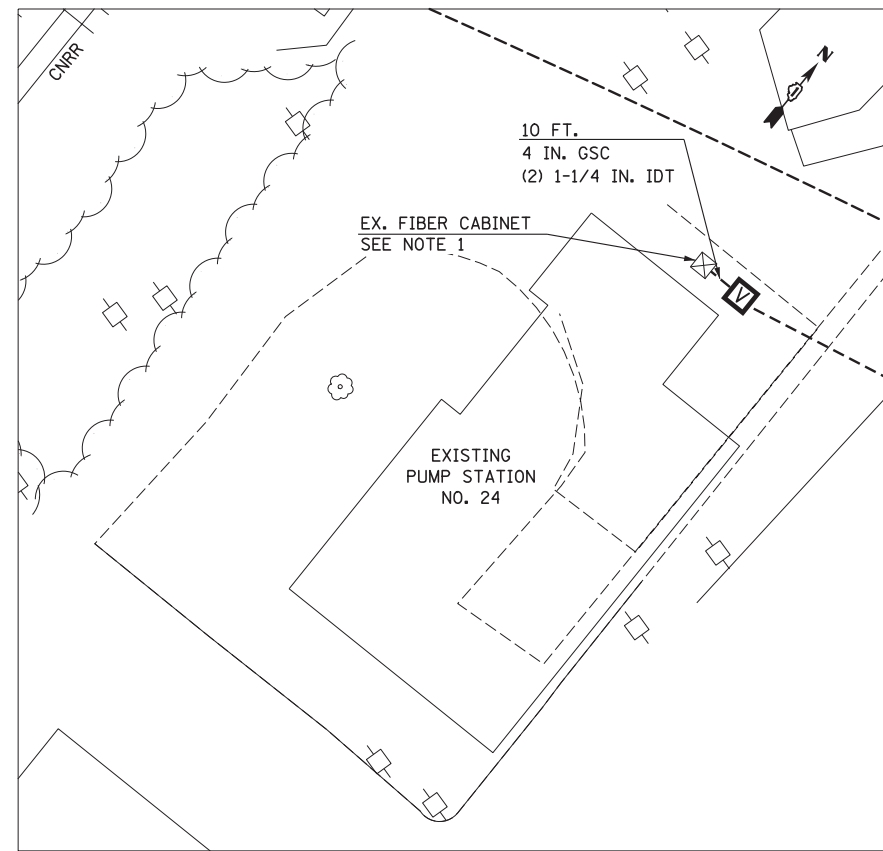

CONDUIT DETAIL D

NOTE:

1. IDOT DISTRICT 1 WILL RELOCATE OR REPLACE THE EXISTING FIBER CABINET. THE CONTRACTOR SHALL COORDINATE WITH IDOT DISTRICT 1 TO INSTALL THE CONDUIT AND FIBER OPTIC CABLE TO THE NEW FIBER CABINET LOCATION.

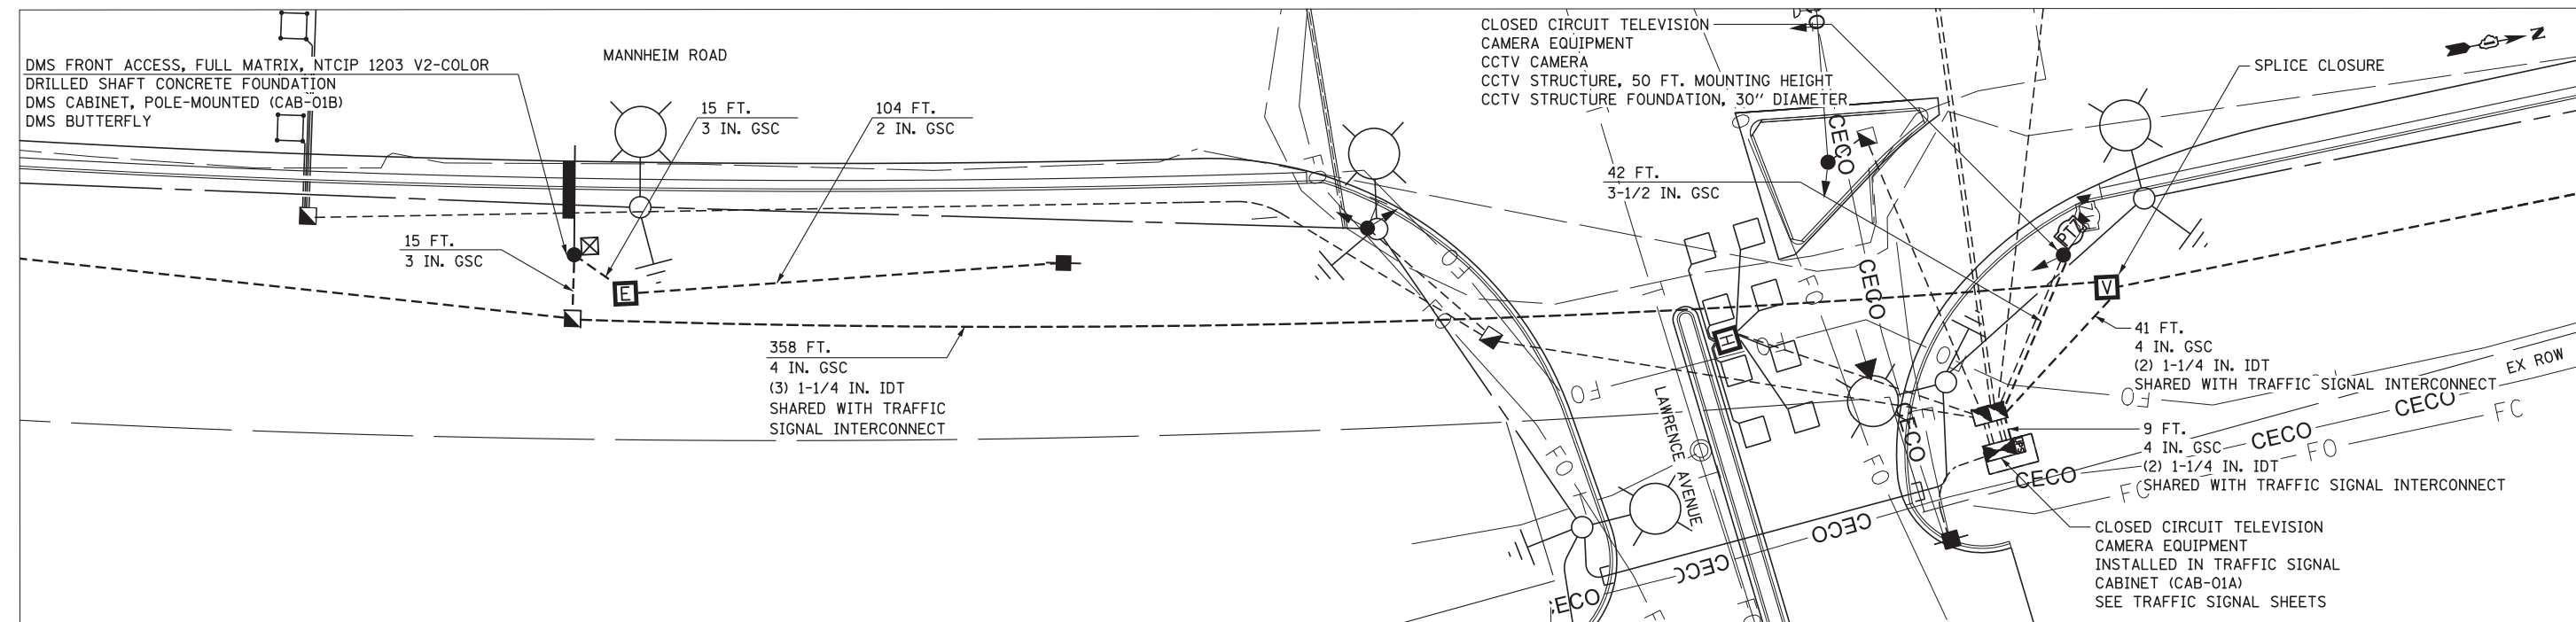

CONDUIT DETAIL C



USER NAME = micosir	DESIGNED DJJ	REVISED -
PLOT SCALE = 20:1	DRAWN BCC	REVISED -
PLOT DATE = 29-NOV-2012	CHECKED YJ	REVISED -
	DATE	REVISED -

STATE OF ILLINOIS
DEPARTMENT OF TRANSPORTATION

SITE INSTALLATION PLANS

SCALE: 1" = 20' SHEET NO. 1 OF 1 SHEETS STA. TO STA.

F.A.P. RTE.	SECTION	COUNTY	TOTAL SHEETS	SHEET NO.
330	0105 WRS&HB	COOK	605	447
CONTRACT NO. 60G37				

ITS-11