


SUGGESTED EQUIPMENT LAYOUT

**NOTES:**

1. CABINET DIMENSIONS ARE ROUNDED TO THE NEAREST INCH.
2. THE CABINET SHALL BE MOUNTED TO THE POLE USING FOUR STAINLESS STEEL STRAPS.

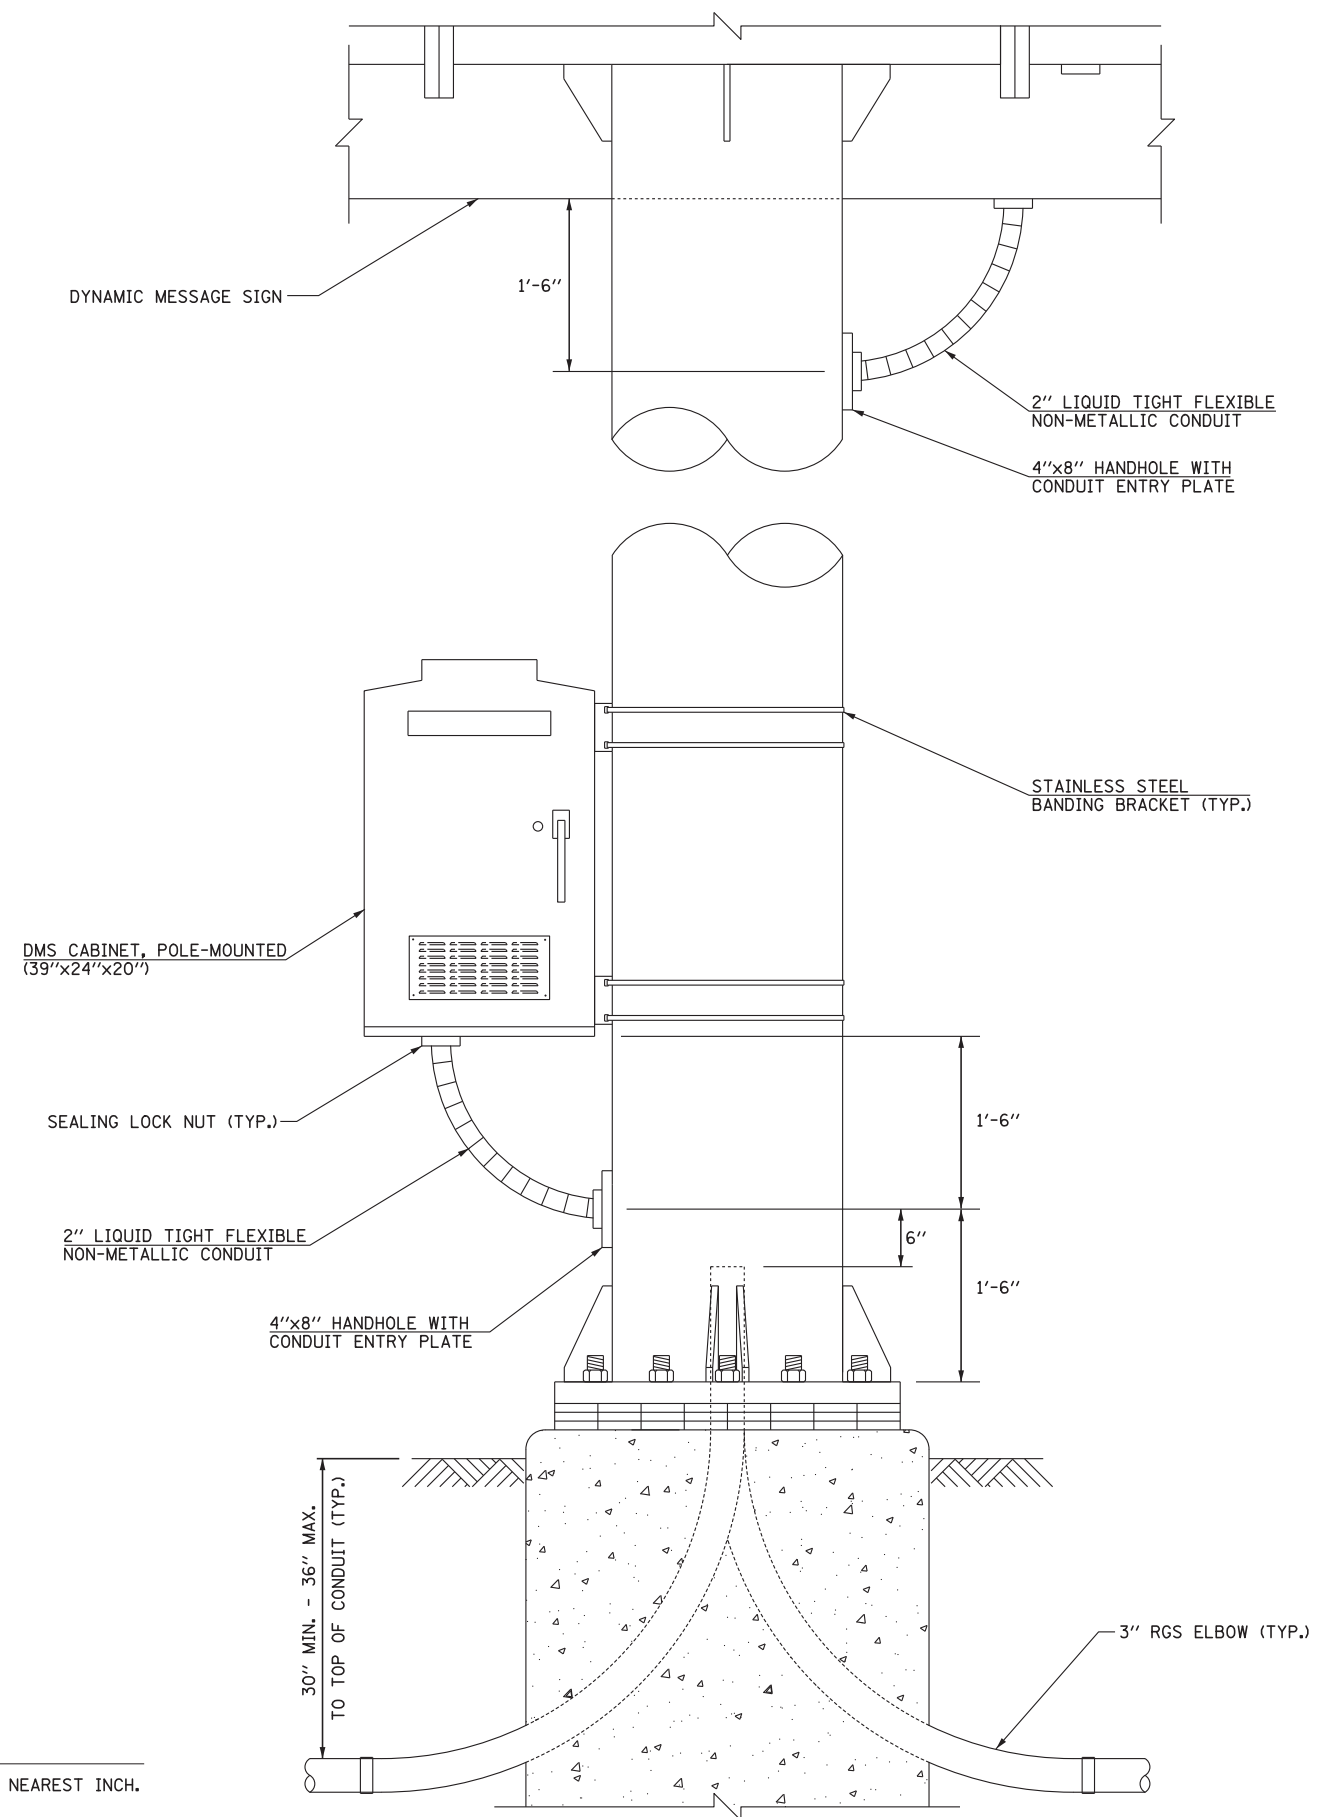

DMS CABINET, POLE-MOUNTED INSTALLATION DETAIL



USER NAME = mkosir	DESIGNED DJJ	REVISED -
PLOT SCALE = 50:1	DRAWN BCC	REVISED -
PLOT DATE = 08-OCT-2012	CHECKED YJ	REVISED -
	DATE 10/19/12	REVISED -

STATE OF ILLINOIS  
DEPARTMENT OF TRANSPORTATION

DMS CABINET, POLE-MOUNTED DETAILS

SCALE: SHEET NO. 3 OF 5 SHEETS STA. TO STA.

F.A.P. RTE.	SECTION	COUNTY	TOTAL SHEETS	SHEET NO.
330	0105 WRS&HB	COOK	605	459
CONTRACT NO. 60G37				
ILLINOIS FED. AID PROJECT				

ITS-23