


**CCTV CAMERA MOUNTING  
STEEL COMBINATION MAST ARM ASSEMBLY AND POLE  
MONTROSE AVENUE**



**CCTV CAMERA STRUCTURE ALUMINUM POLE  
BRACKET MOUNTED TRAFFIC SIGNAL HEAD  
LAWRENCE AVENUE**

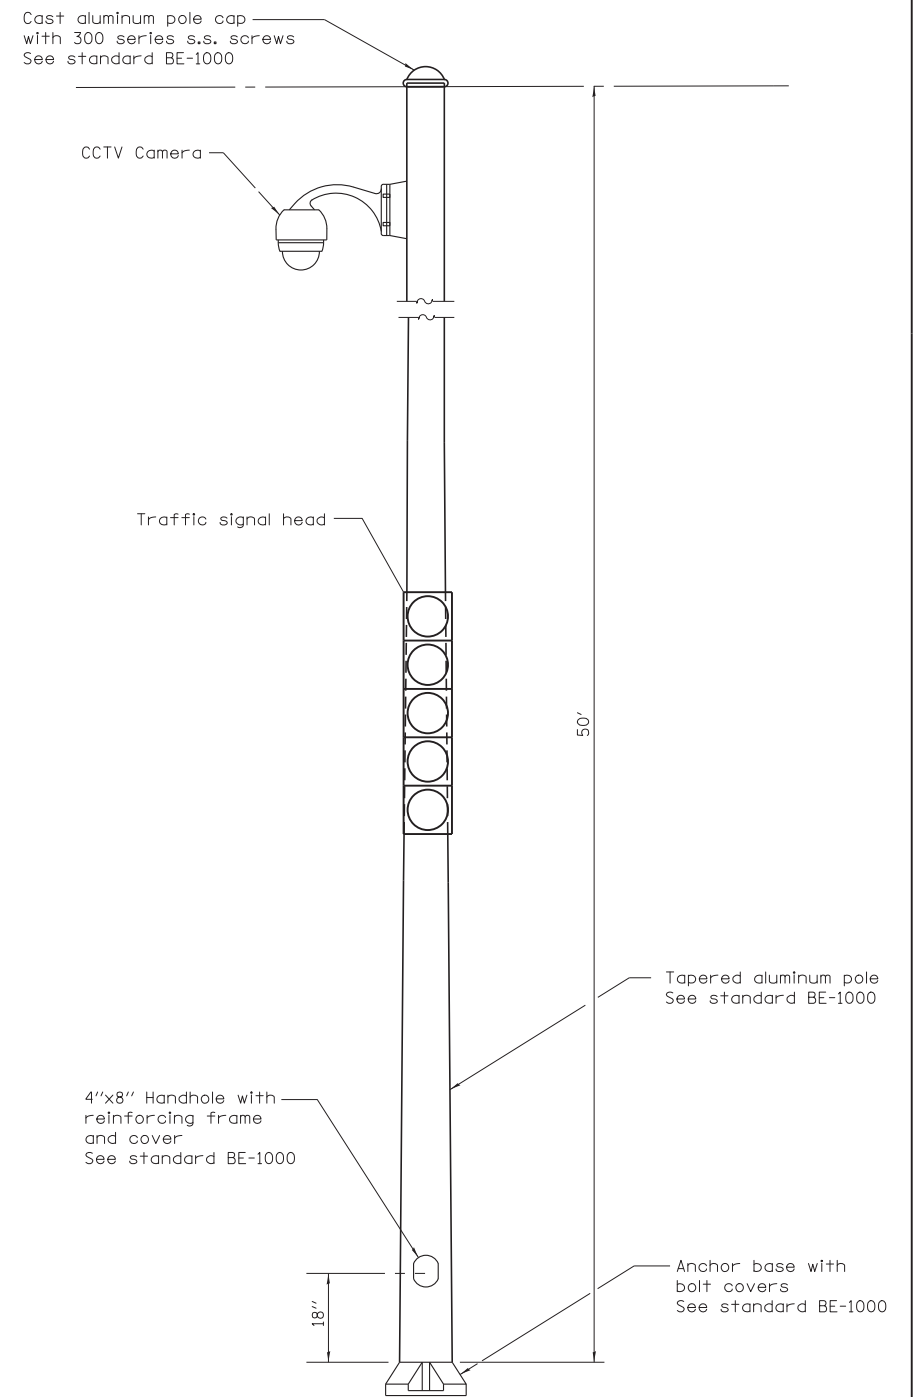

USER NAME = mko31r	DESIGNED DJJ	REVISED -
	DRAWN BCC	REVISED -
PLOT SCALE = 50:1	CHECKED YJ	REVISED -
PLOT DATE = 08-OCT-2012	DATE 10/19/12	REVISED -

**STATE OF ILLINOIS  
DEPARTMENT OF TRANSPORTATION**

**CCTV CAMERA MOUNTING  
TRAFFIC SIGNAL POLES**

SCALE: N.T.S. SHEET NO. 5 OF 5 SHEETS STA. TO STA.

F.A.P. RTE.	SECTION	COUNTY	TOTAL SHEETS	SHEET NO.
330	0105 WRS&HB	COOK	605	461
CONTRACT NO. 60G37				
ILLINOIS FED. AID PROJECT				

ITS-25