



DATE	
BY	
FINISHED SURVEY	
PLOTTED	
TEMPLATE	
AREAS CHECKED	
NO.	

DATE	
BY	
ORIGINAL SURVEY	
NOTE BOOK	
AREAS CHECKED	
NO.	

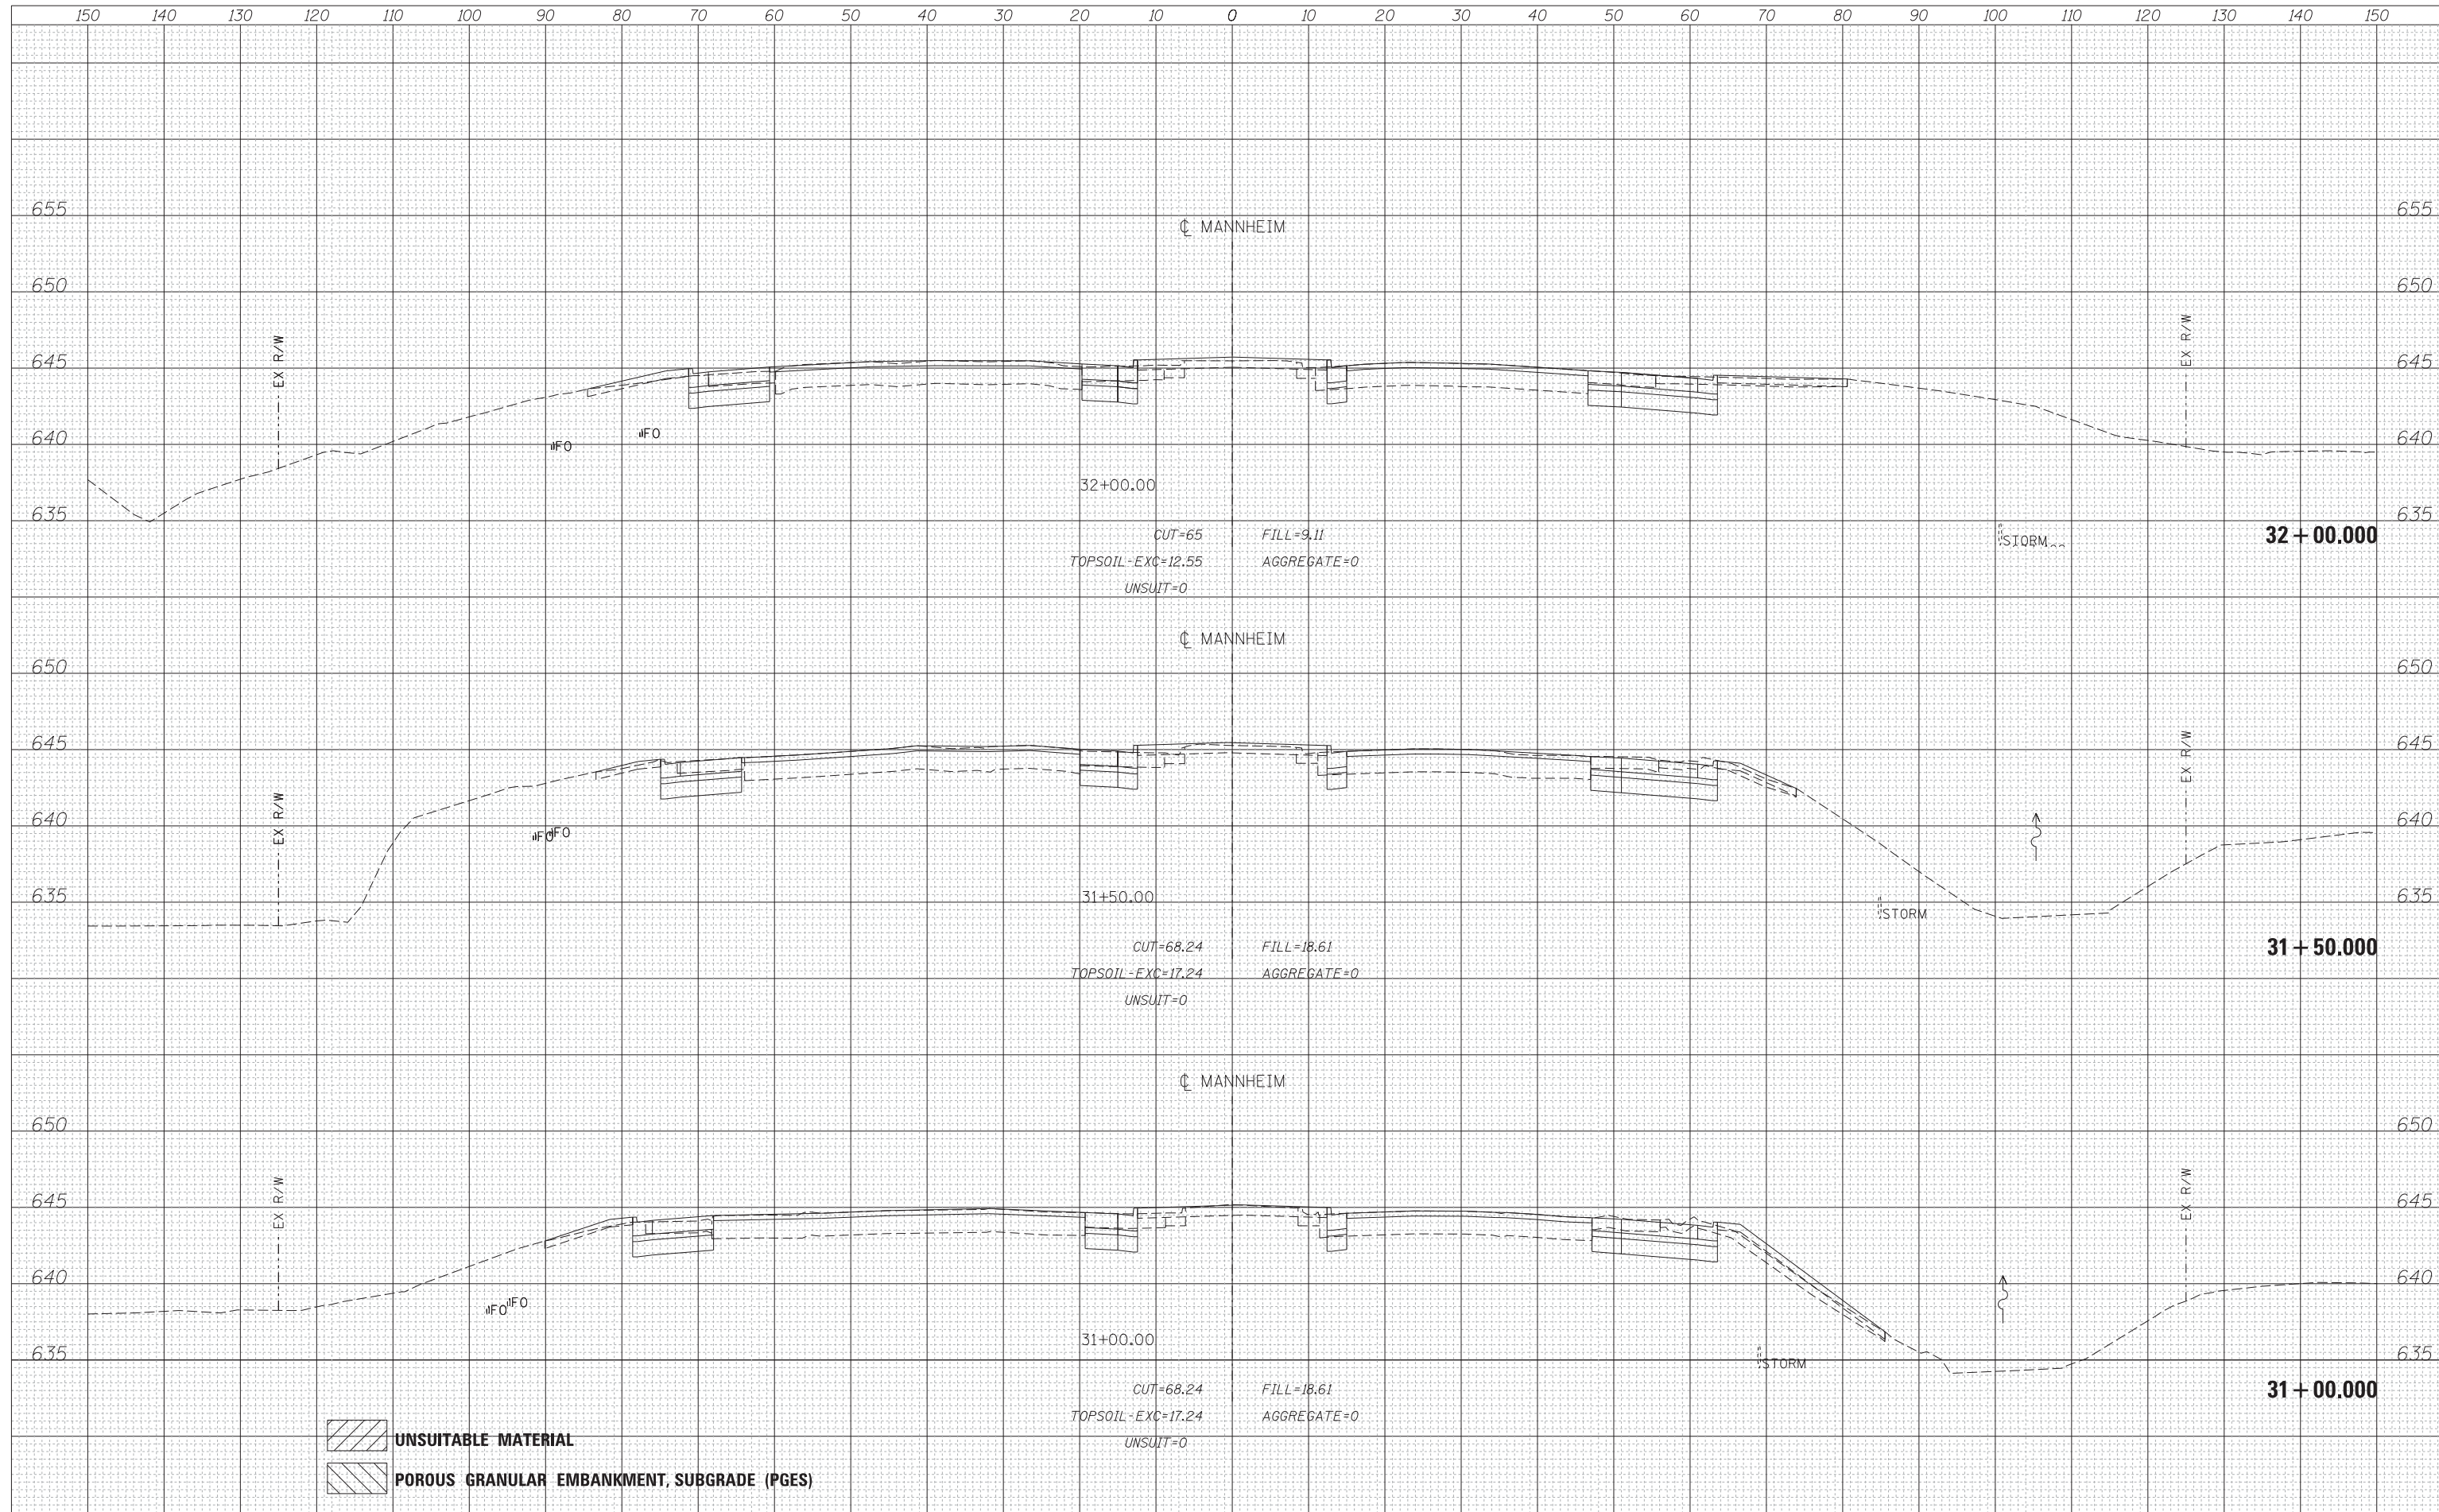

 UNSUITABLE MATERIAL
 POROUS GRANULAR EMBANKMENT, SUBGRADE (PGES)

	USER NAME = lsupencheck	DESIGNED - LLS	REVISED -	STATE OF ILLINOIS DEPARTMENT OF TRANSPORTATION	MANNHEIM ROAD			F.A.P. RTE. 330	SECTION 0105 WRS&HB	COUNTY COOK	TOTAL SHEETS 605	SHEET NO. 500	
	PLOT SCALE = 10:1	CHECKED - LLS	REVISED -		SCALE:	SHEET NO.	OF SHEETS	STA. 31+00.00	TO STA. 32+00.00	CONTRACT NO. 60G37			
	PLOT DATE = 22-OCT-2012	DATE - 10/19/2012	REVISED -		ILLINOIS FED. AID PROJECT								
	FILE NAME = \\chw00\Projects\30120\B\GEOPAK_Mannheim\DI60G37-sht-XS-Mannheim.dgn												