





DATE	
BY	
FINAL SURVEY	SURVEYED
NOTE BOOK	PLOTTED
NO.	TEMPLATE
	AREAS CHECKED
	AREAS CHECKED

DATE	
BY	
ORIGINAL SURVEY	SURVEYED
NOTE BOOK	PLOTTED
NO.	TEMPLATE
	AREAS CHECKED
	AREAS CHECKED

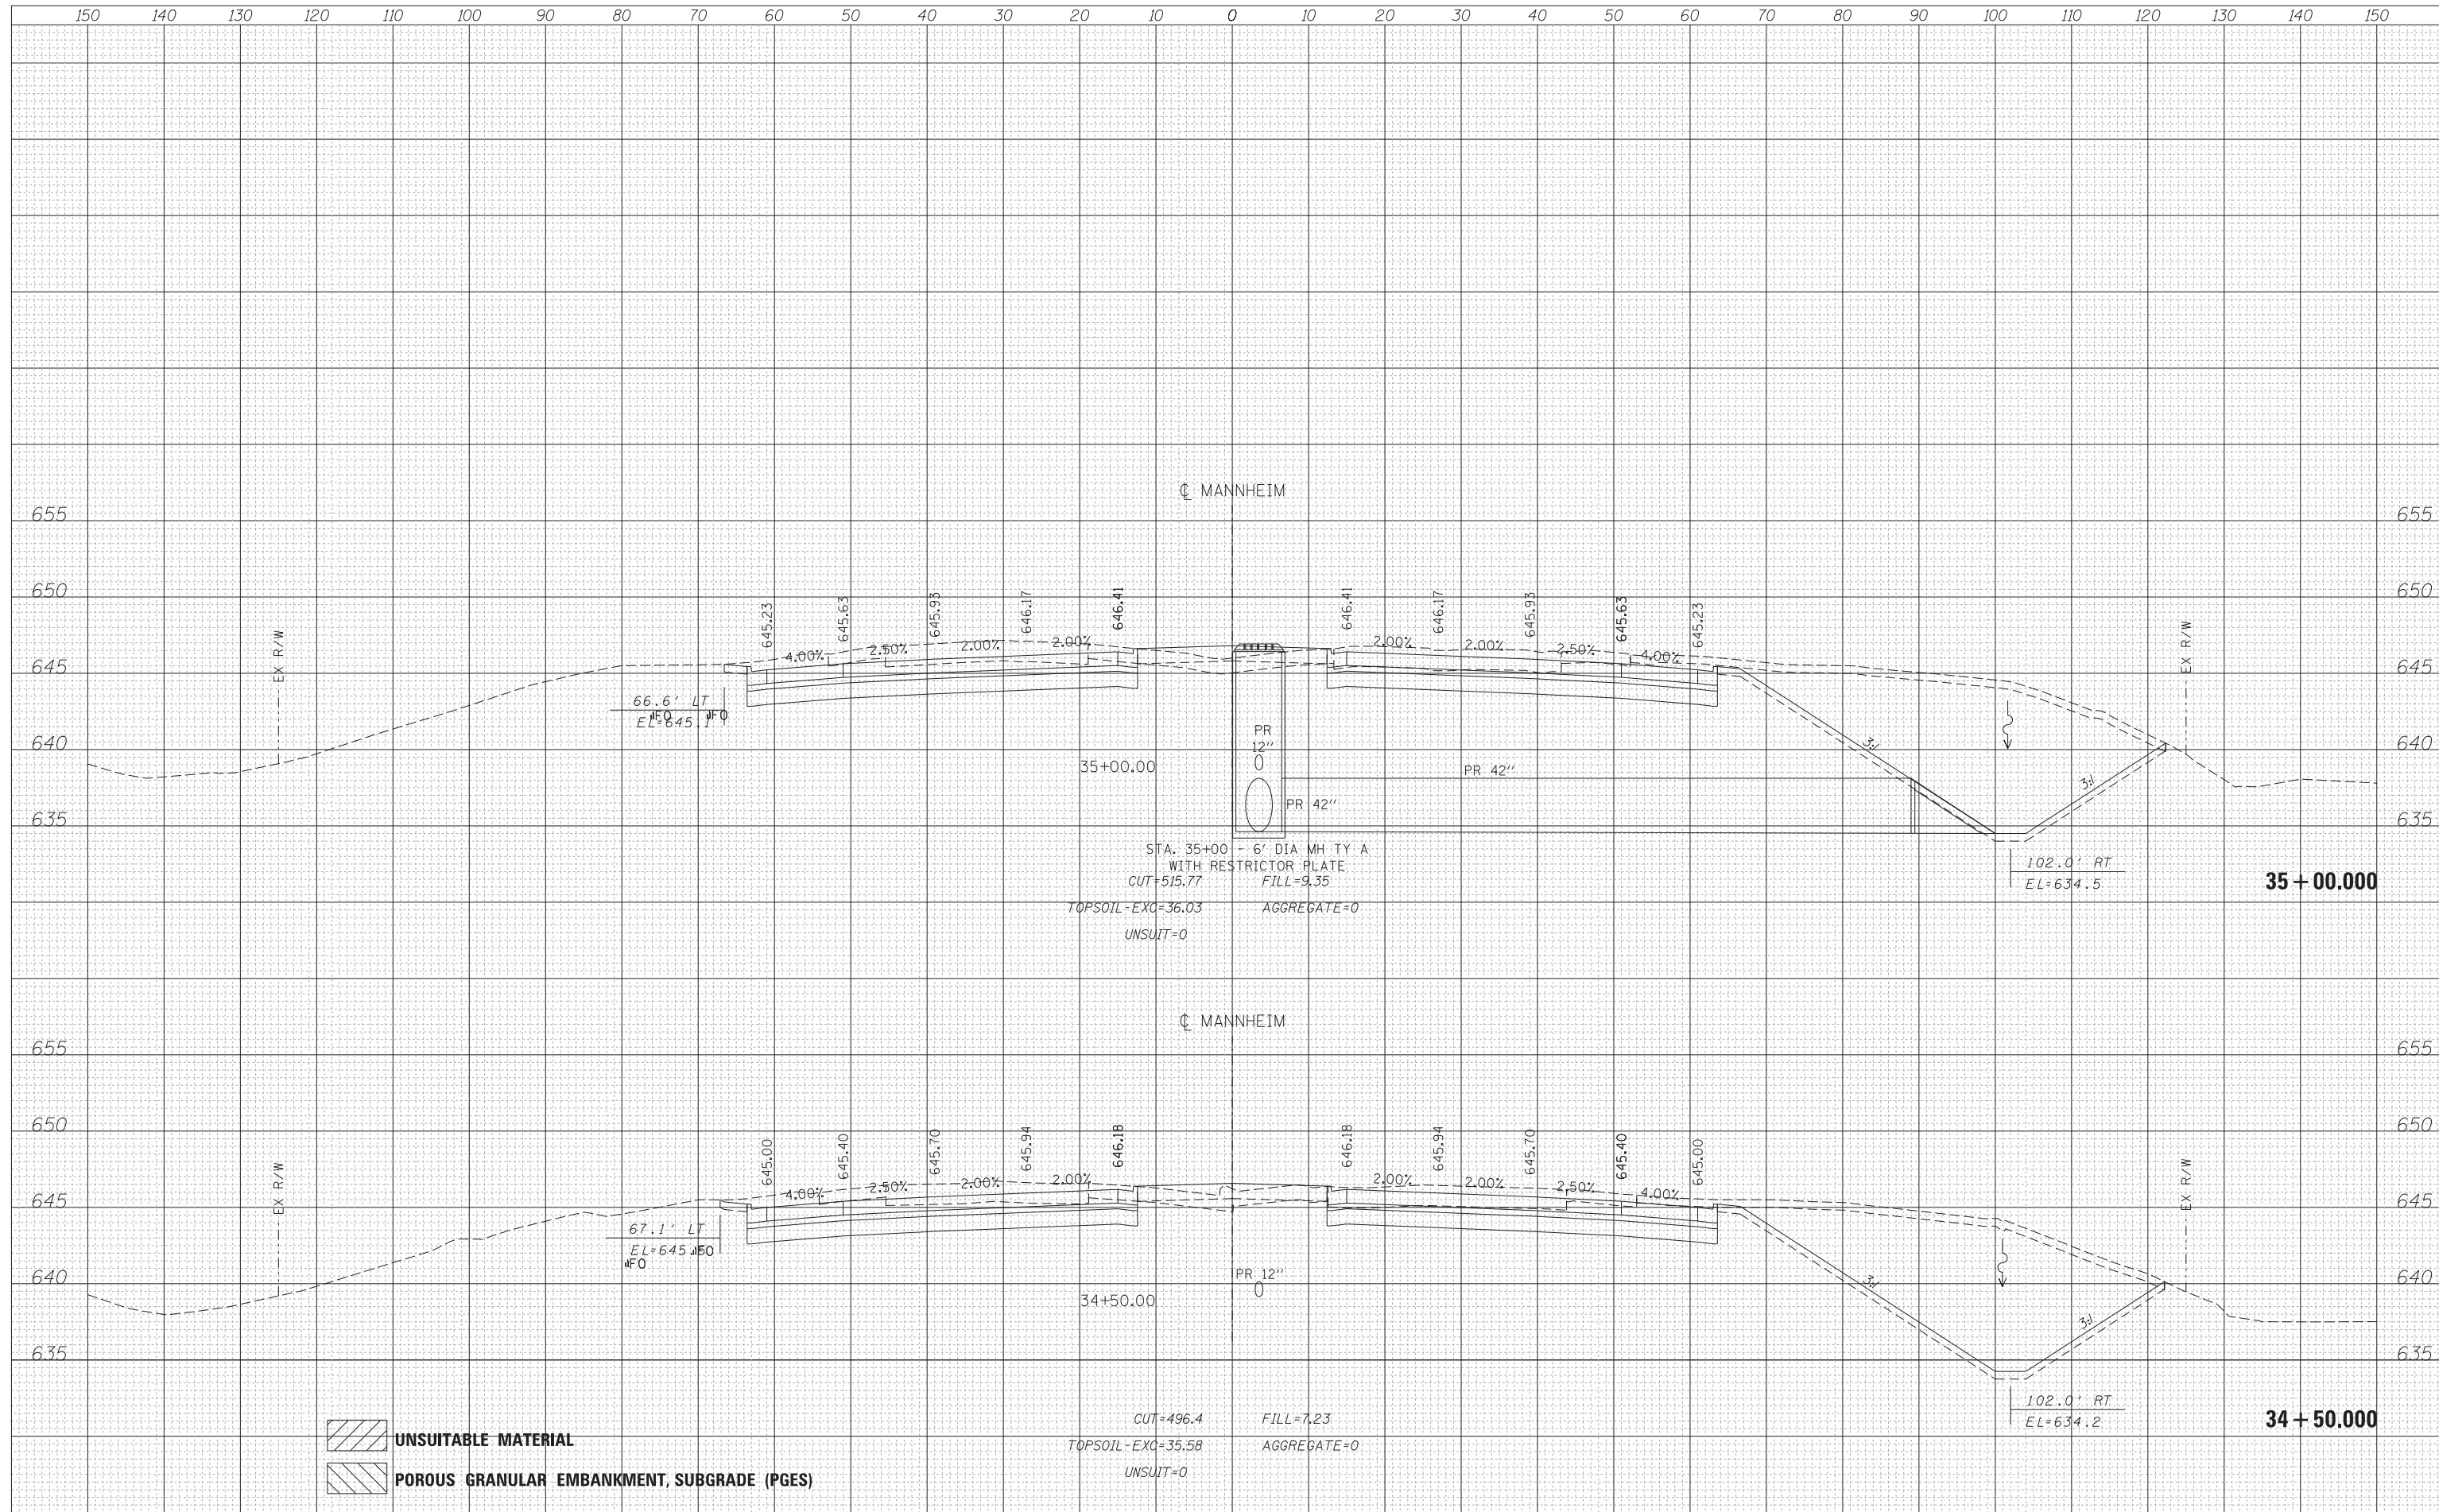

 UNSUITABLE MATERIAL
 POROUS GRANULAR EMBANKMENT, SUBGRADE (PGES)

	USER NAME = lsupencheck	DESIGNED - LLS	REVISED -	STATE OF ILLINOIS DEPARTMENT OF TRANSPORTATION	MANNHEIM ROAD			F.A.P. RTE. 330	SECTION 0105 WRS&HB	COUNTY COOK	TOTAL SHEETS 605	SHEET NO. 503
	PLOT SCALE = 10:1	DRAWN - MMK/LLS	REVISED -		SCALE:	SHEET NO.	OF SHEETS	STA. 34+50.000	TO STA. 35+00.000	CONTRACT NO. 60G37		
	PLOT DATE = 22-OCT-2012	CHECKED - LLS	REVISED -							ILLINOIS FED. AID PROJECT		
	DATE = 10/19/2012	DATE - 10/19/2012	REVISED -									

FILE NAME = \\chw00\Projects\30120\B\GEOPAK_Mannheim\0160G37-sht-XS-Mannheim.dgn