


DATE	BY	SURVEYED	PLOTTED	TEMPLATE	AREAS	CHECKED
		NO.				

DATE	BY	SURVEYED	PLOTTED	TEMPLATE	AREAS	CHECKED
		NO.				

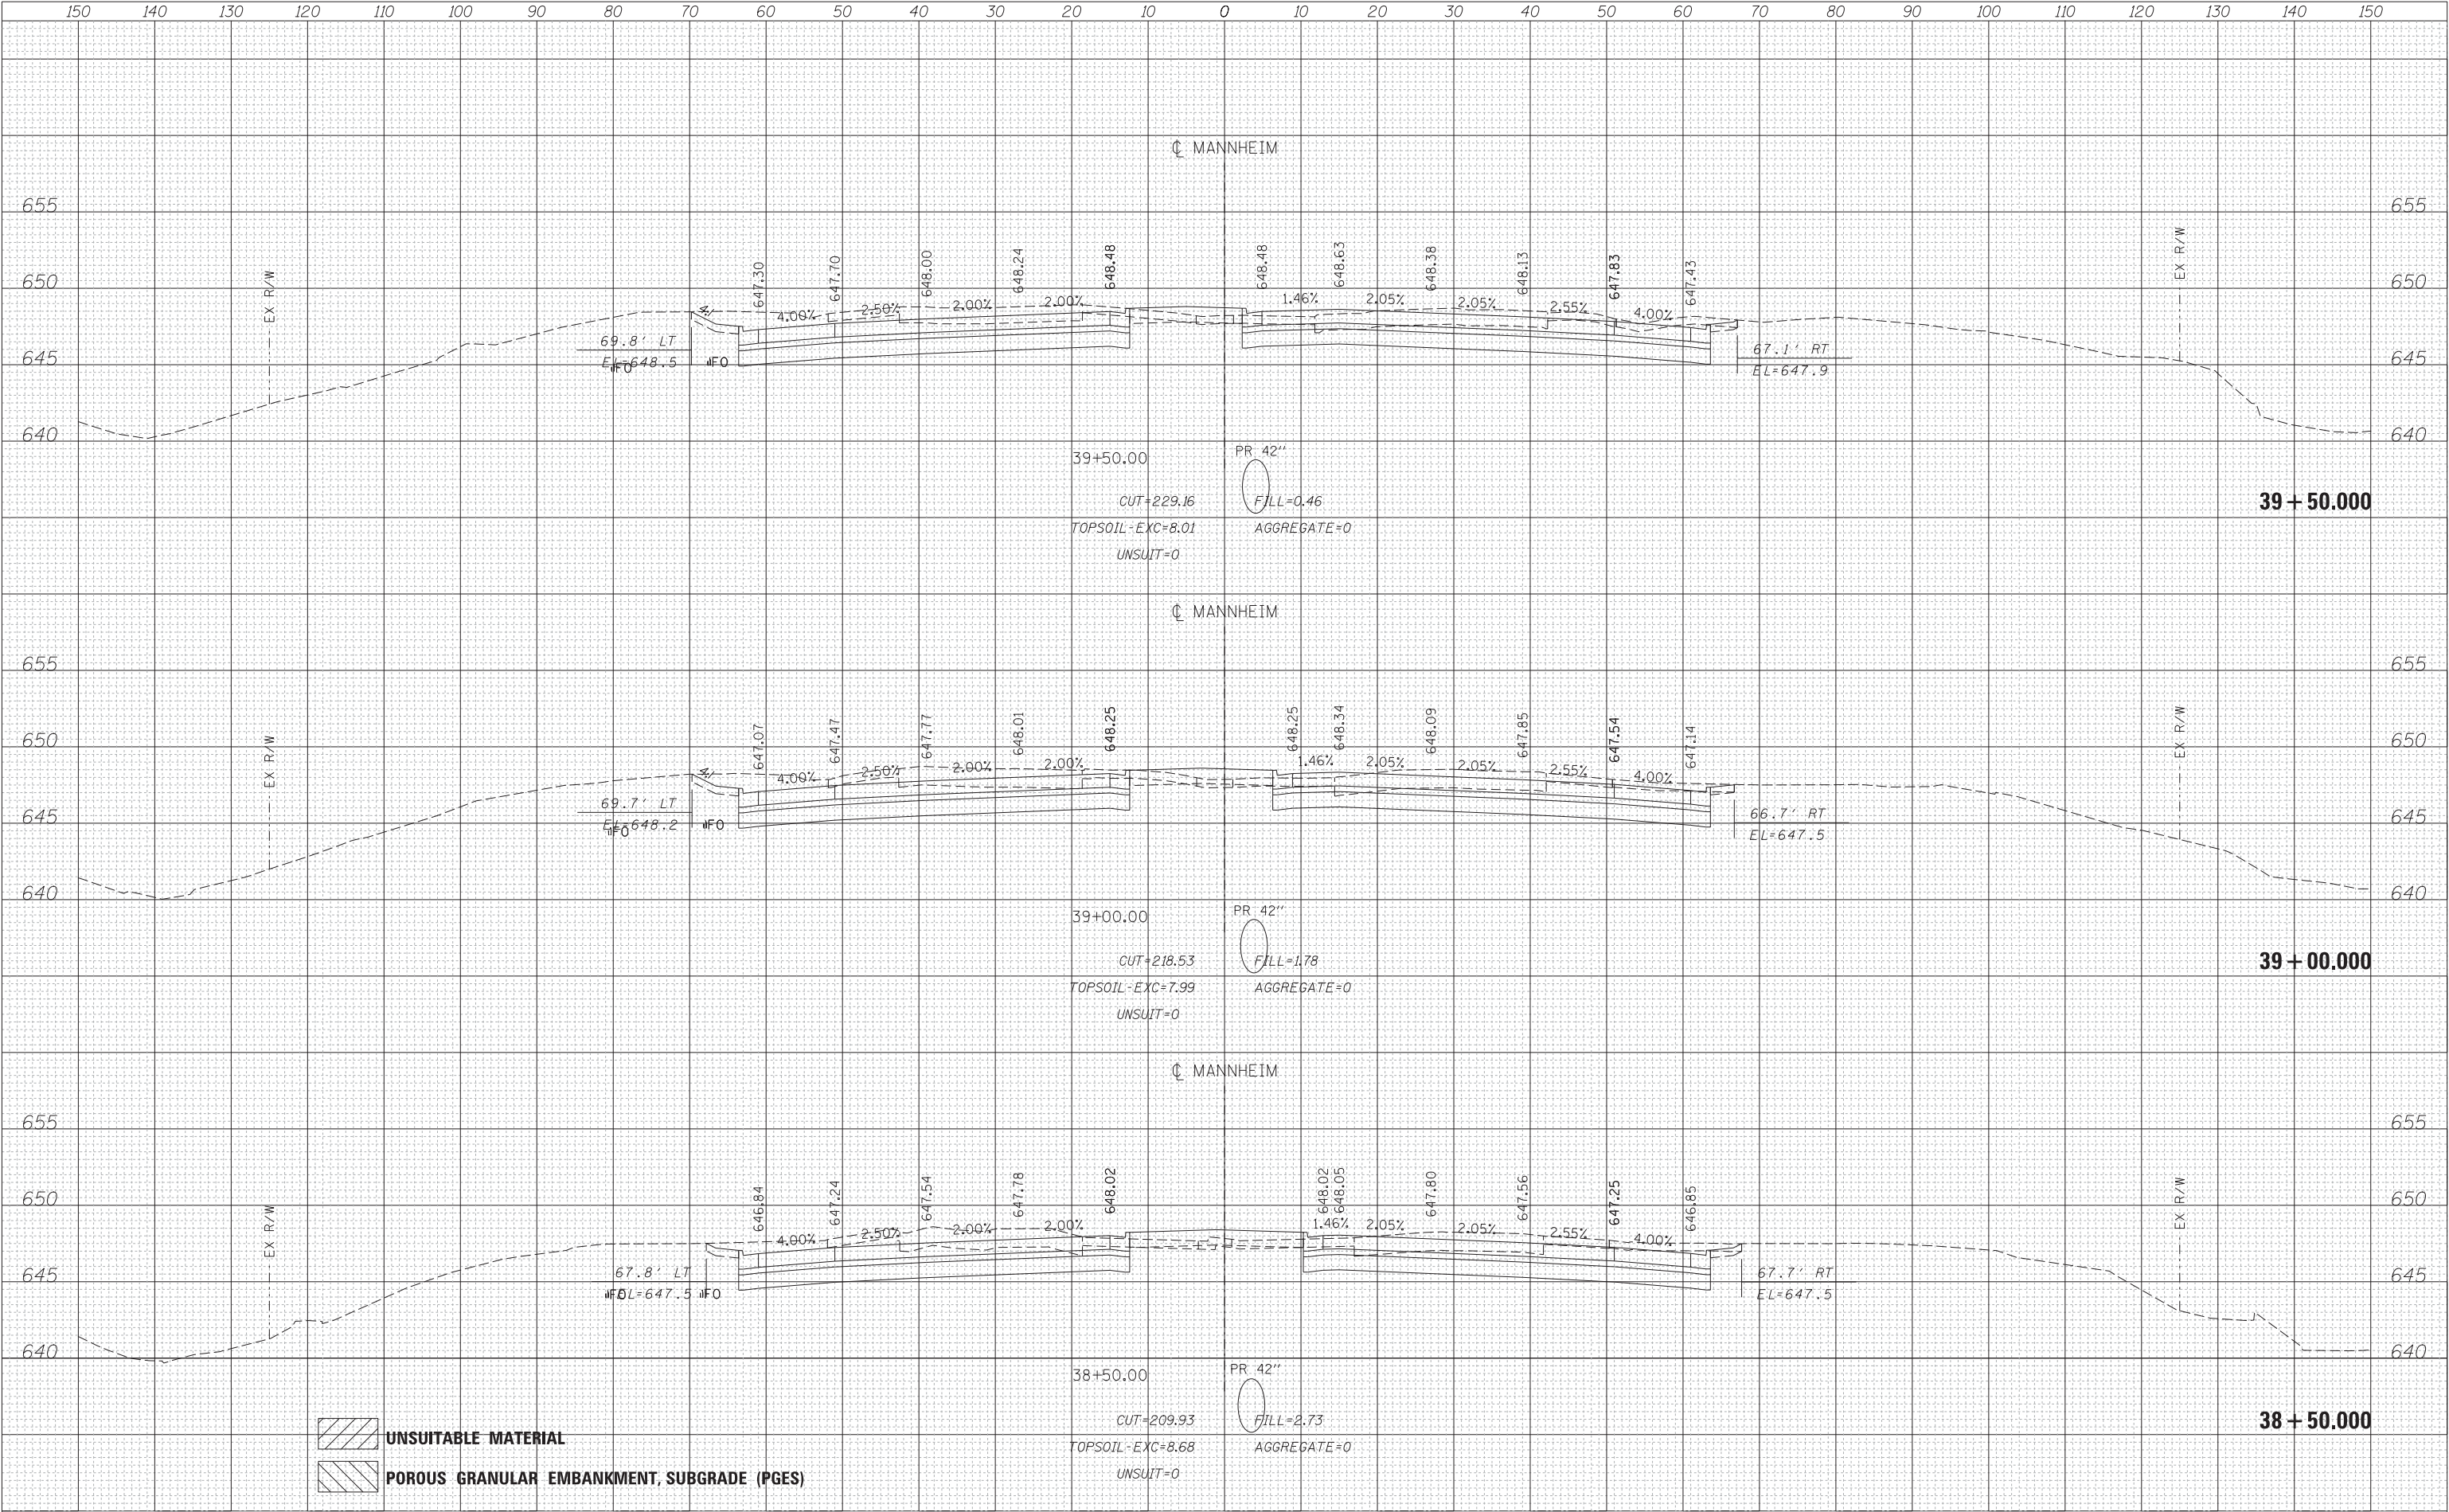

HNTB		USER NAME = lsupencheck	DESIGNED - LLS	REVISED -	STATE OF ILLINOIS DEPARTMENT OF TRANSPORTATION		MANNHEIM ROAD		F.A.P. RTE.	SECTION	COUNTY	TOTAL SHEETS	SHEET NO.
		PLOT SCALE = 10:1	DRAWN - MMK/LLS	REVISED -					330	0105 WRS&HB	COOK	605	507
		PLOT DATE = 22-OCT-2012	CHECKED - LLS	REVISED -					CONTRACT NO. 60G37				
		DATE = 10/19/2012	DATE = 10/19/2012	REVISED -			SCALE:		SHEET NO.	OF	SHEETS	STA. 38+50.000	TO STA. 39+50.000

FILE NAME = \\chiv00\Projects\30120\B\GEOPAK_Mannheim\0160G37-sht-XS-Mannheim.dgn