





DATE	
BY	
FINAL SURVEY	SURVEYED
NOTE BOOK	PLOTTED
NO.	TEMPLATE
	AREAS CHECKED

DATE	
BY	
ORIGINAL SURVEY	SURVEYED
NOTE BOOK	PLOTTED
NO.	TEMPLATE
	AREAS CHECKED

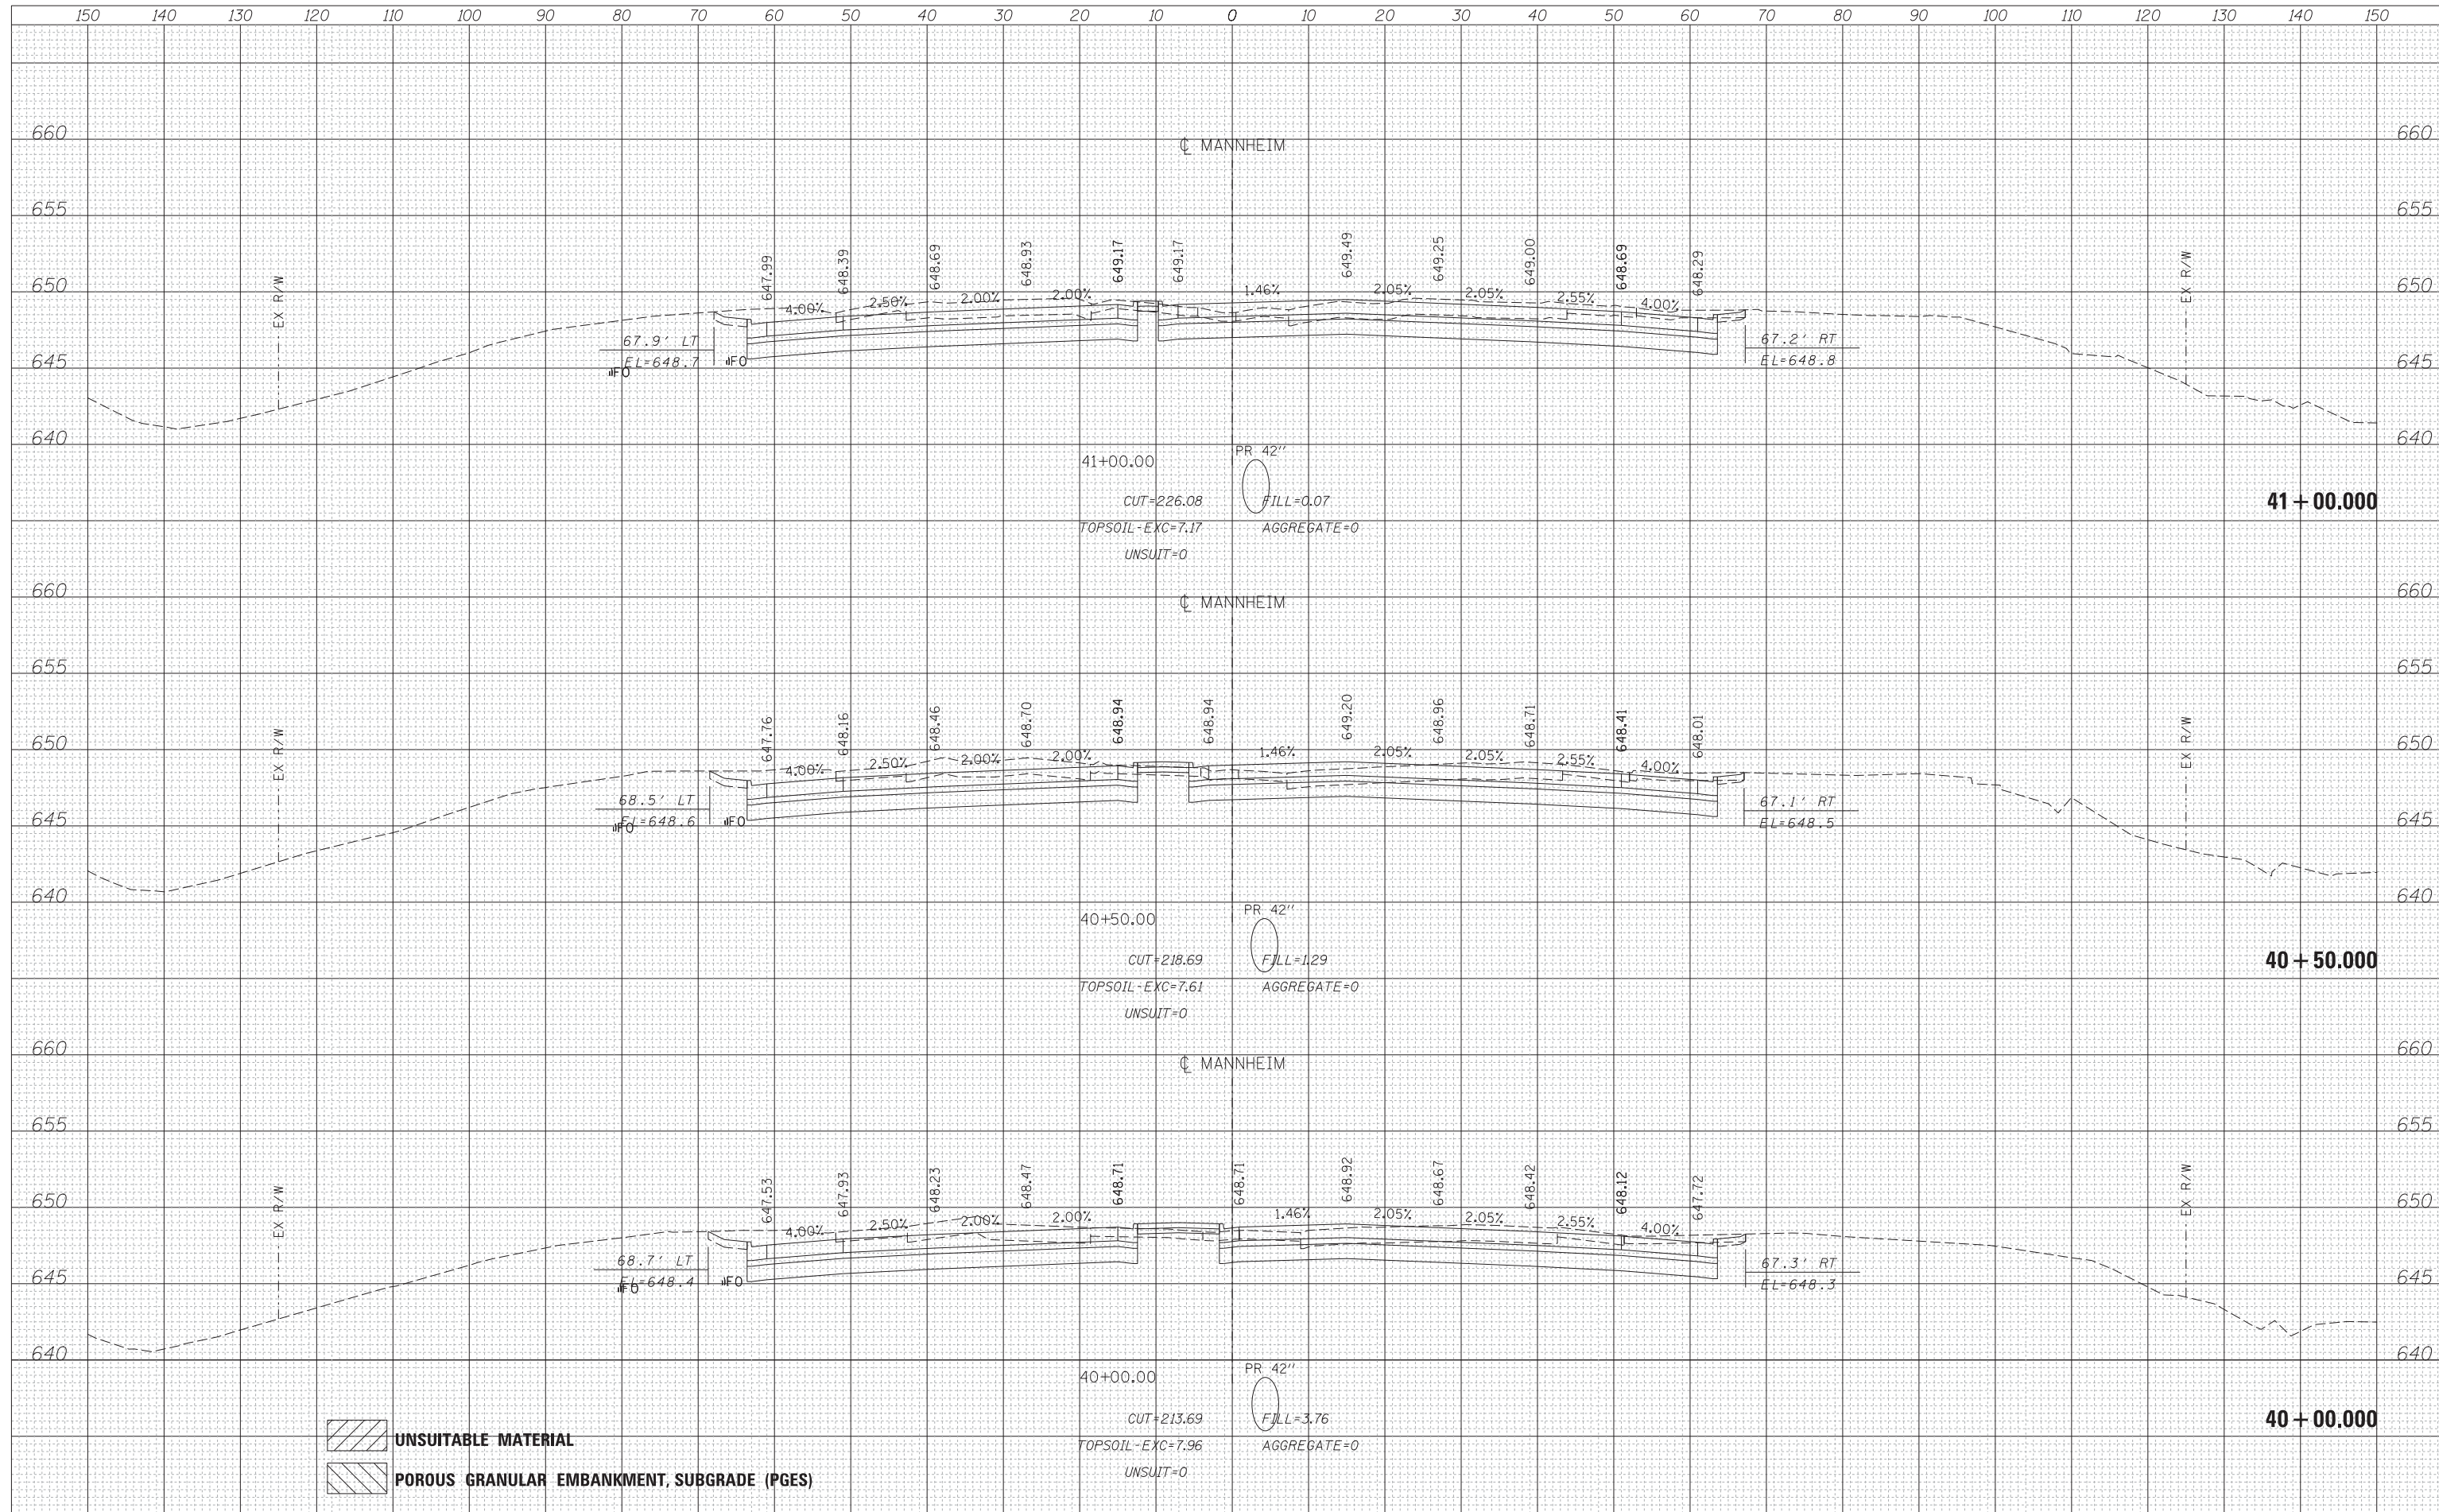

 UNSUITABLE MATERIAL  
 POROUS GRANULAR EMBANKMENT, SUBGRADE (PGES)

	USER NAME = lsupencheck	DESIGNED - LLS	REVISED -	<b>STATE OF ILLINOIS</b> <b>DEPARTMENT OF TRANSPORTATION</b>	<b>MANNHEIM ROAD</b>	F.A.P. RTE. = 330	SECTION = 0105 WRS&HB	COUNTY = COOK	TOTAL SHEETS = 605	SHEET NO. = 508			
	PLOT SCALE = 10:1	CHECKED - LLS	REVISED -			SCALE:	SHEET NO. OF SHEETS	STA. 40+00.000 TO STA. 41+00.000	CONTRACT NO. 60G37				
	PLOT DATE = 22-OCT-2012	DATE = 10/19/2012	REVISED -			ILLINOIS FED. AID PROJECT							
	FILE NAME = \\chw00\Projects\30120\B\GEOPAK_Mannheim\DI60G37-sht-XS-Mannheim.dgn												