



DATE	
BY	
FINISHED SURVEY	
PLOTTED	
TEMPLATE	
NOTE BOOK	
AREAS CHECKED	
NO.	

DATE	
BY	
ORIGINAL SURVEY	
PLOTTED	
TEMPLATE	
NOTE BOOK	
AREAS CHECKED	
NO.	

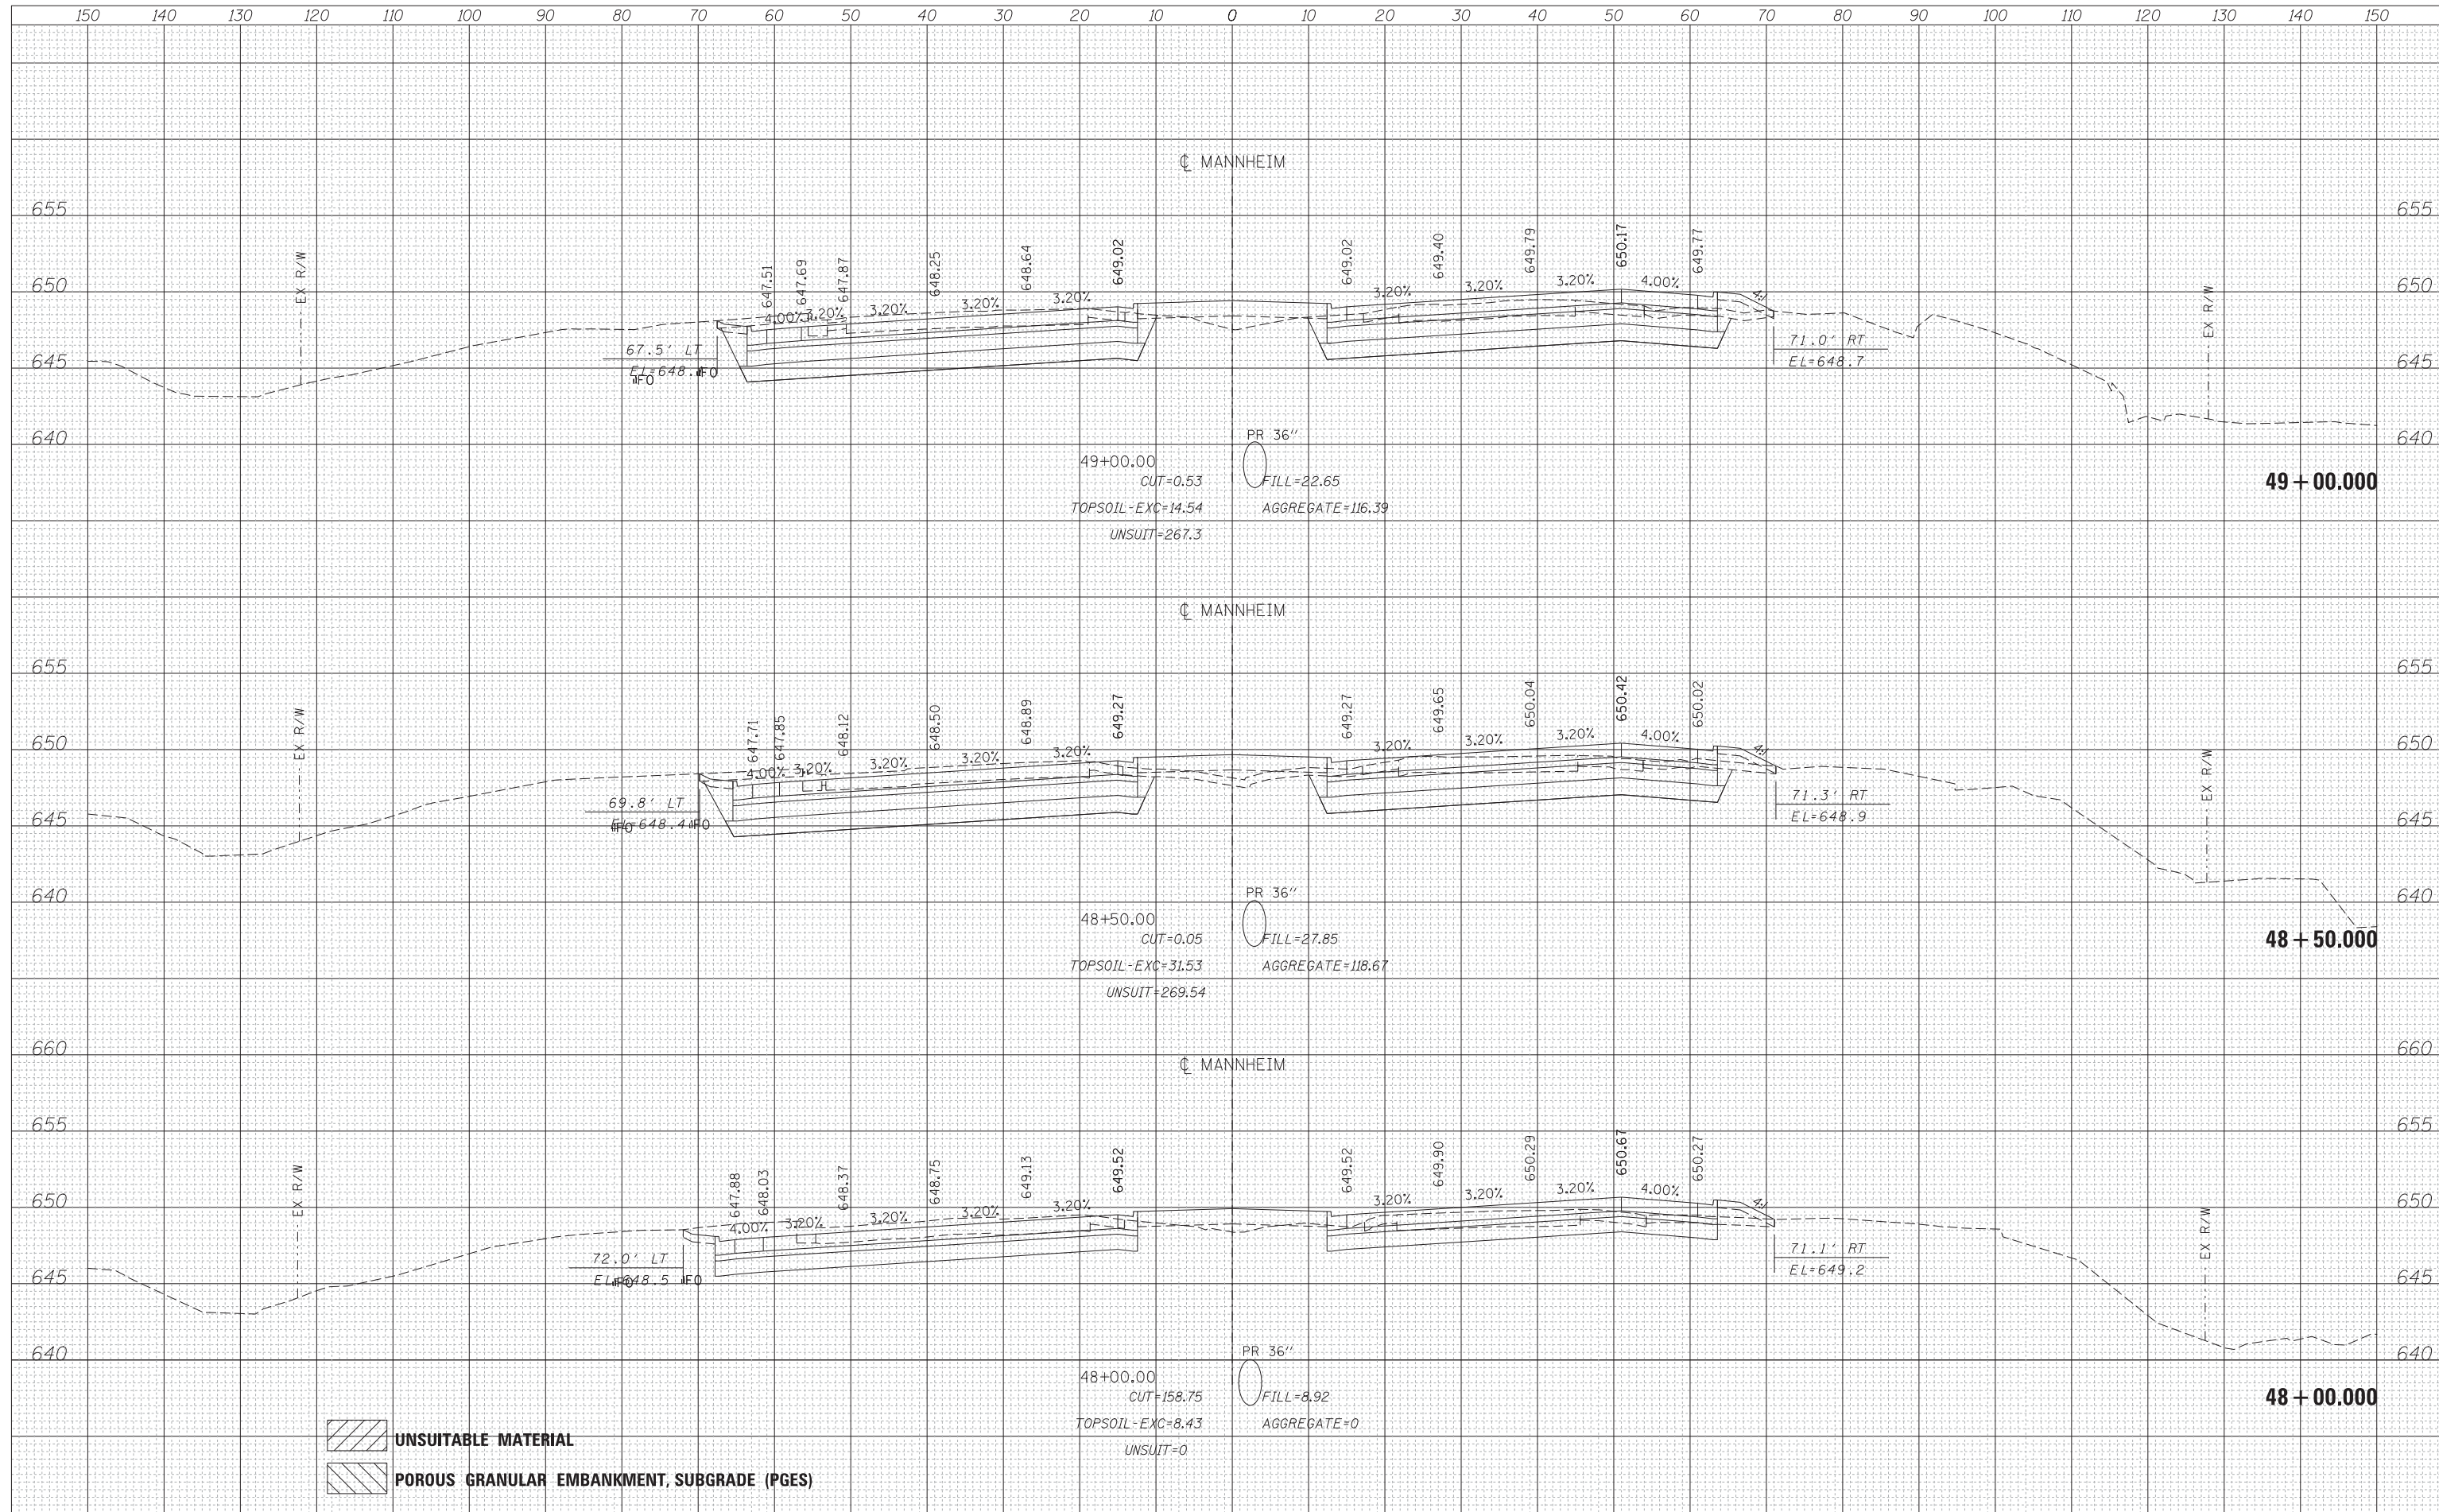

 UNSUITABLE MATERIAL  
 POROUS GRANULAR EMBANKMENT, SUBGRADE (PGES)

	USER NAME = lsupencheck	DESIGNED - LLS	REVISED -	<b>STATE OF ILLINOIS</b> <b>DEPARTMENT OF TRANSPORTATION</b>	<b>MANNHEIM ROAD</b>			F.A.P. R.T.E. = 330	SECTION = 0105 WRS&HB	COUNTY = COOK	TOTAL SHEETS = 605	SHEET NO. = 515	
	PLOT SCALE = 10:1	CHECKED - LLS	REVISED -		SCALE:	SHEET NO. OF SHEETS	STA. 48+00.000 TO STA. 49+00.000	CONTRACT NO. 60G37					
	PLOT DATE = 22-OCT-2012	DATE = 10/19/2012	REVISED -		ILLINOIS FED. AID PROJECT								
	FILE NAME = \\chiv00\Projects\30120\B\GEOPAK_Mannheim\0160G37-sht-XS-Mannheim.dgn												