


DATE	
BY	
FINAL SURVEY	SURVEYED
NOTE BOOK	PLOTTED
NO.	TEMPLATE
	AREAS CHECKED

DATE	
BY	
ORIGINAL SURVEY	SURVEYED
NOTE BOOK	PLOTTED
NO.	TEMPLATE
	AREAS CHECKED

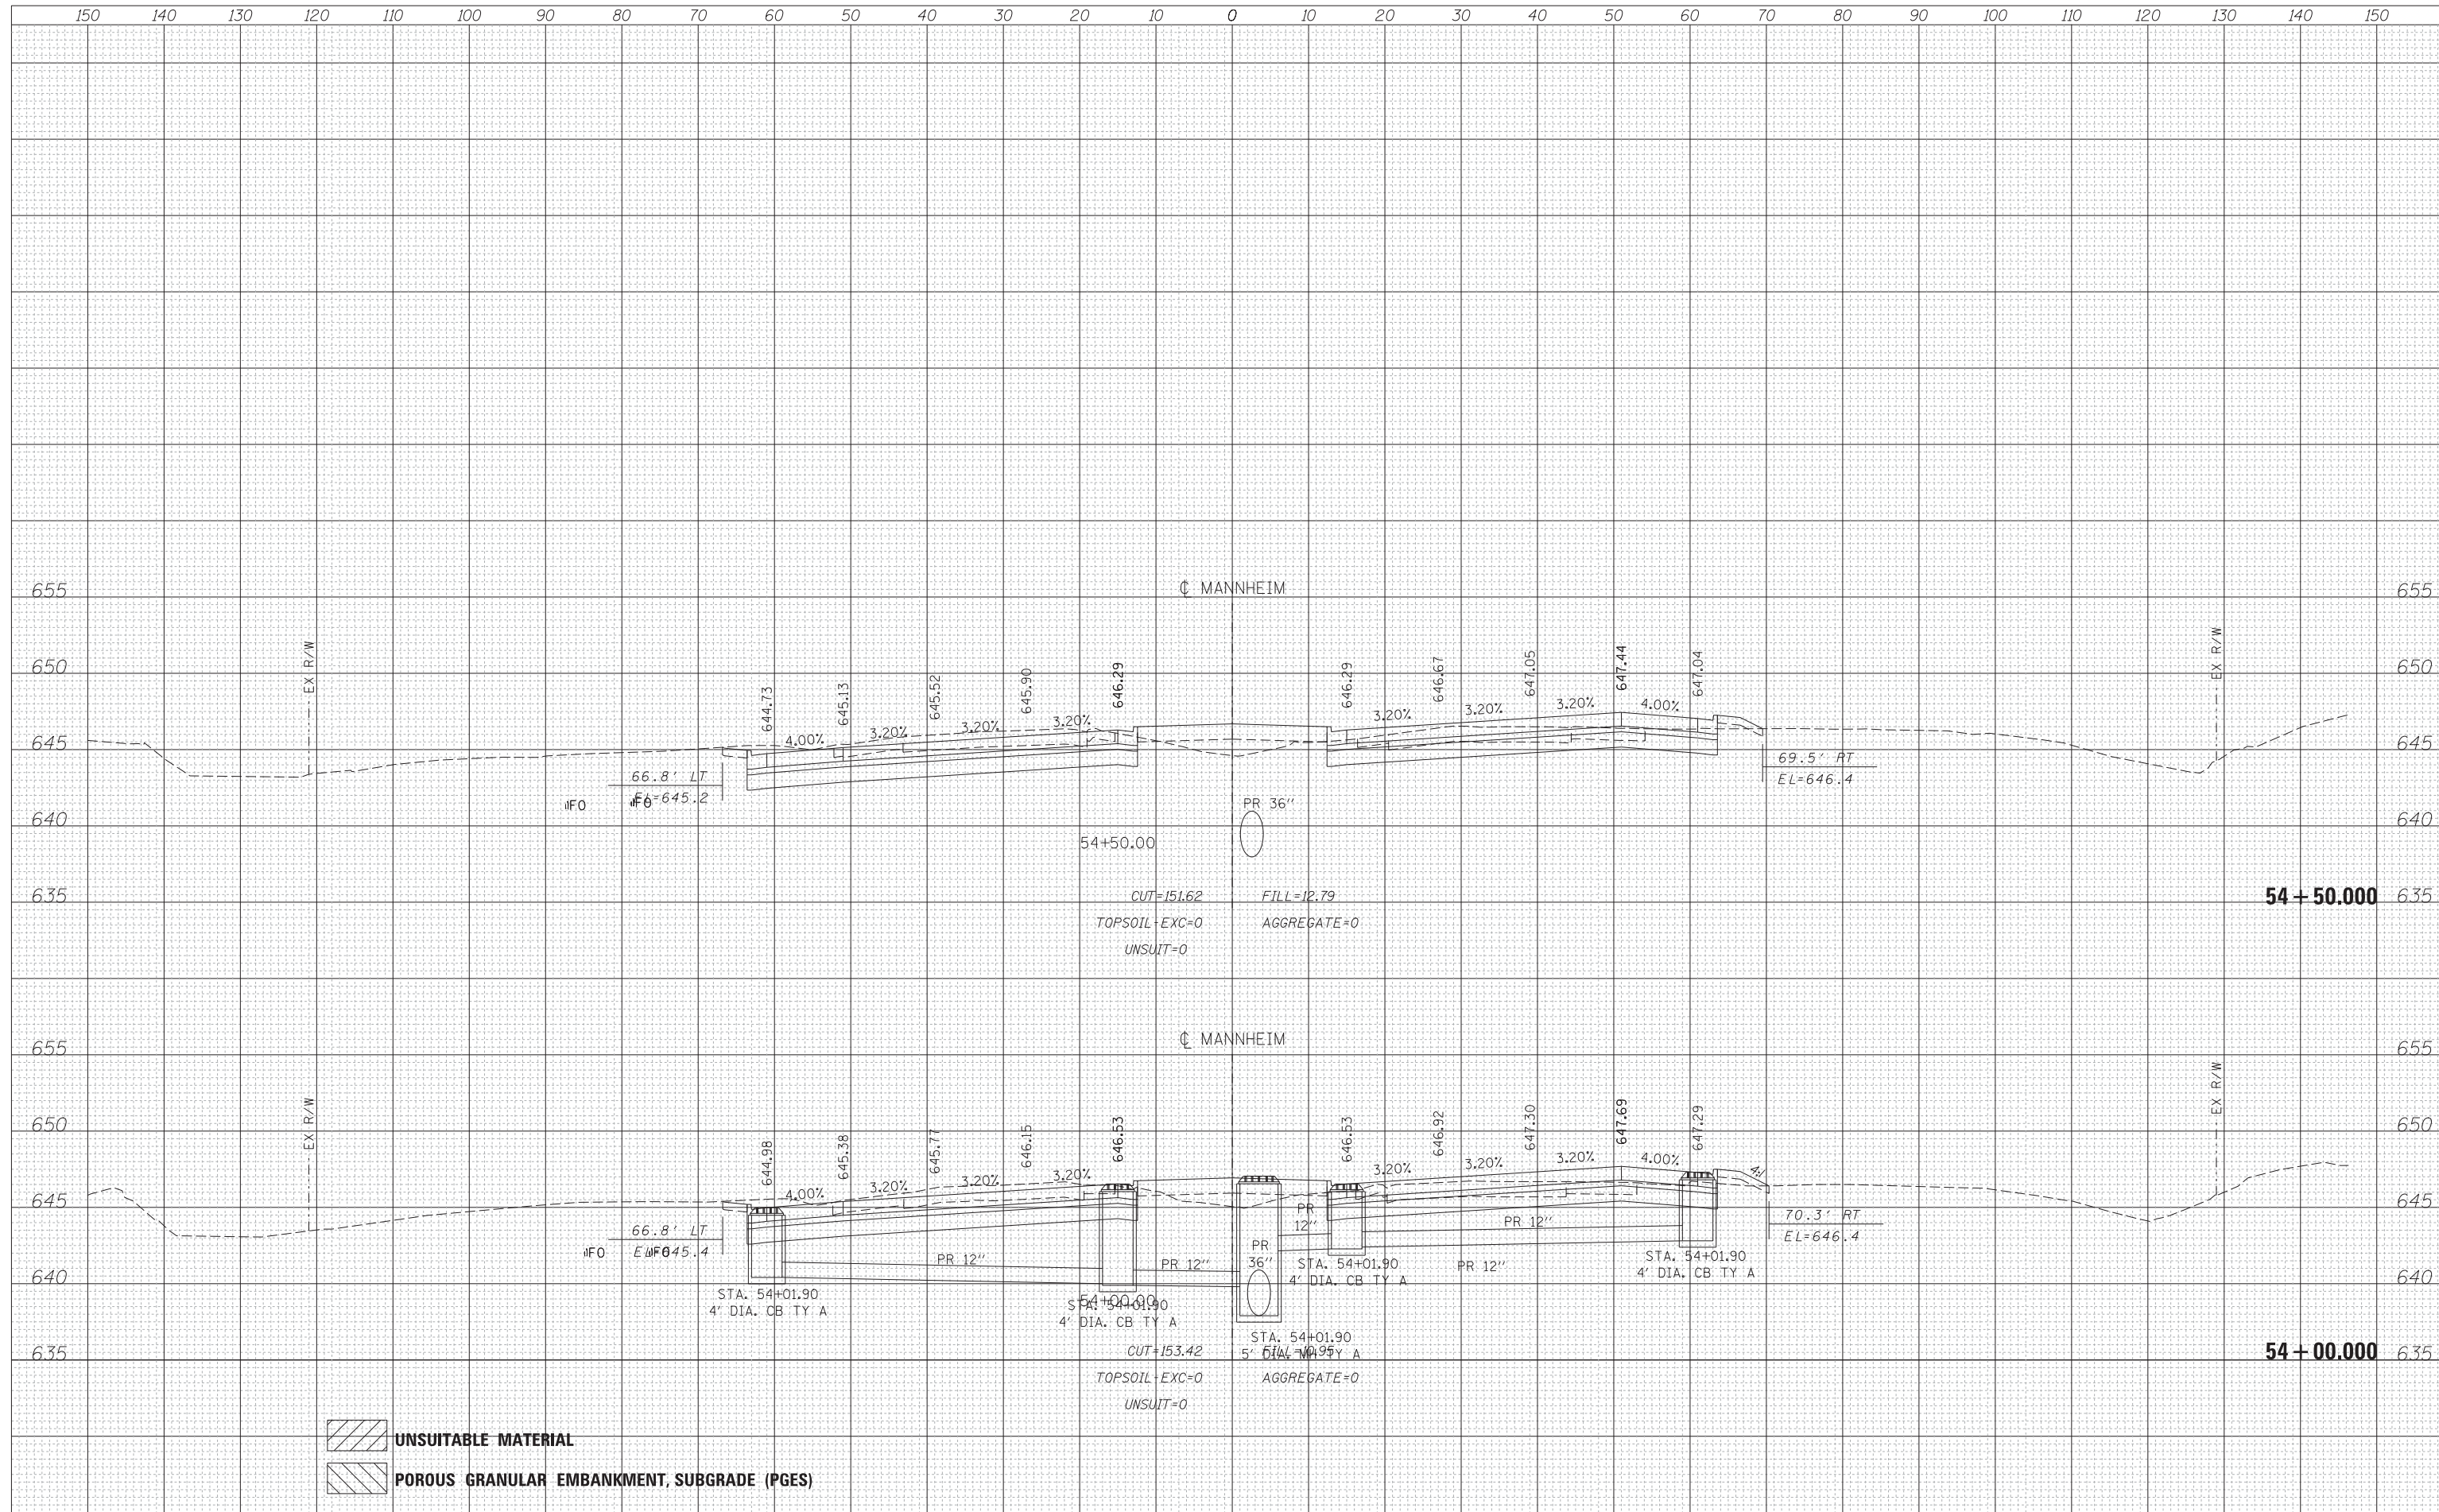

<b>HNTB</b>	USER NAME = lsupencheck	DESIGNED - LLS	REVISED -	<b>STATE OF ILLINOIS</b> <b>DEPARTMENT OF TRANSPORTATION</b>	<b>MANNHEIM ROAD</b>	F.A.P. RTE. 330	SECTION 0105 WRS&HB	COUNTY COOK	TOTAL SHEETS 605	SHEET NO. 519
	PLOT SCALE = 10:1	CHECKED - LLS	REVISED -			CONTRACT NO. 60G37				
	PLOT DATE = 22-OCT-2012	DATE - 10/19/2012	REVISED -			SCALE:	SHEET NO. OF SHEETS	STA. 54+00.000 TO STA. 54+50.000	ILLINOIS FED. AID PROJECT	
	FILE NAME = \\chw00\Projects\30120\B\GEOPAK_Mannheim\DI60G37-sht-XS-Mannheim.dgn									