


DATE	
BY	
FINAL SURVEY	SURVEYED
NOTE BOOK	PLOTTED
NO.	TEMPLATE
	AREAS CHECKED
	AREAS CHECKED

DATE	
BY	
ORIGINAL SURVEY	SURVEYED
NOTE BOOK	PLOTTED
NO.	TEMPLATE
	AREAS CHECKED
	AREAS CHECKED

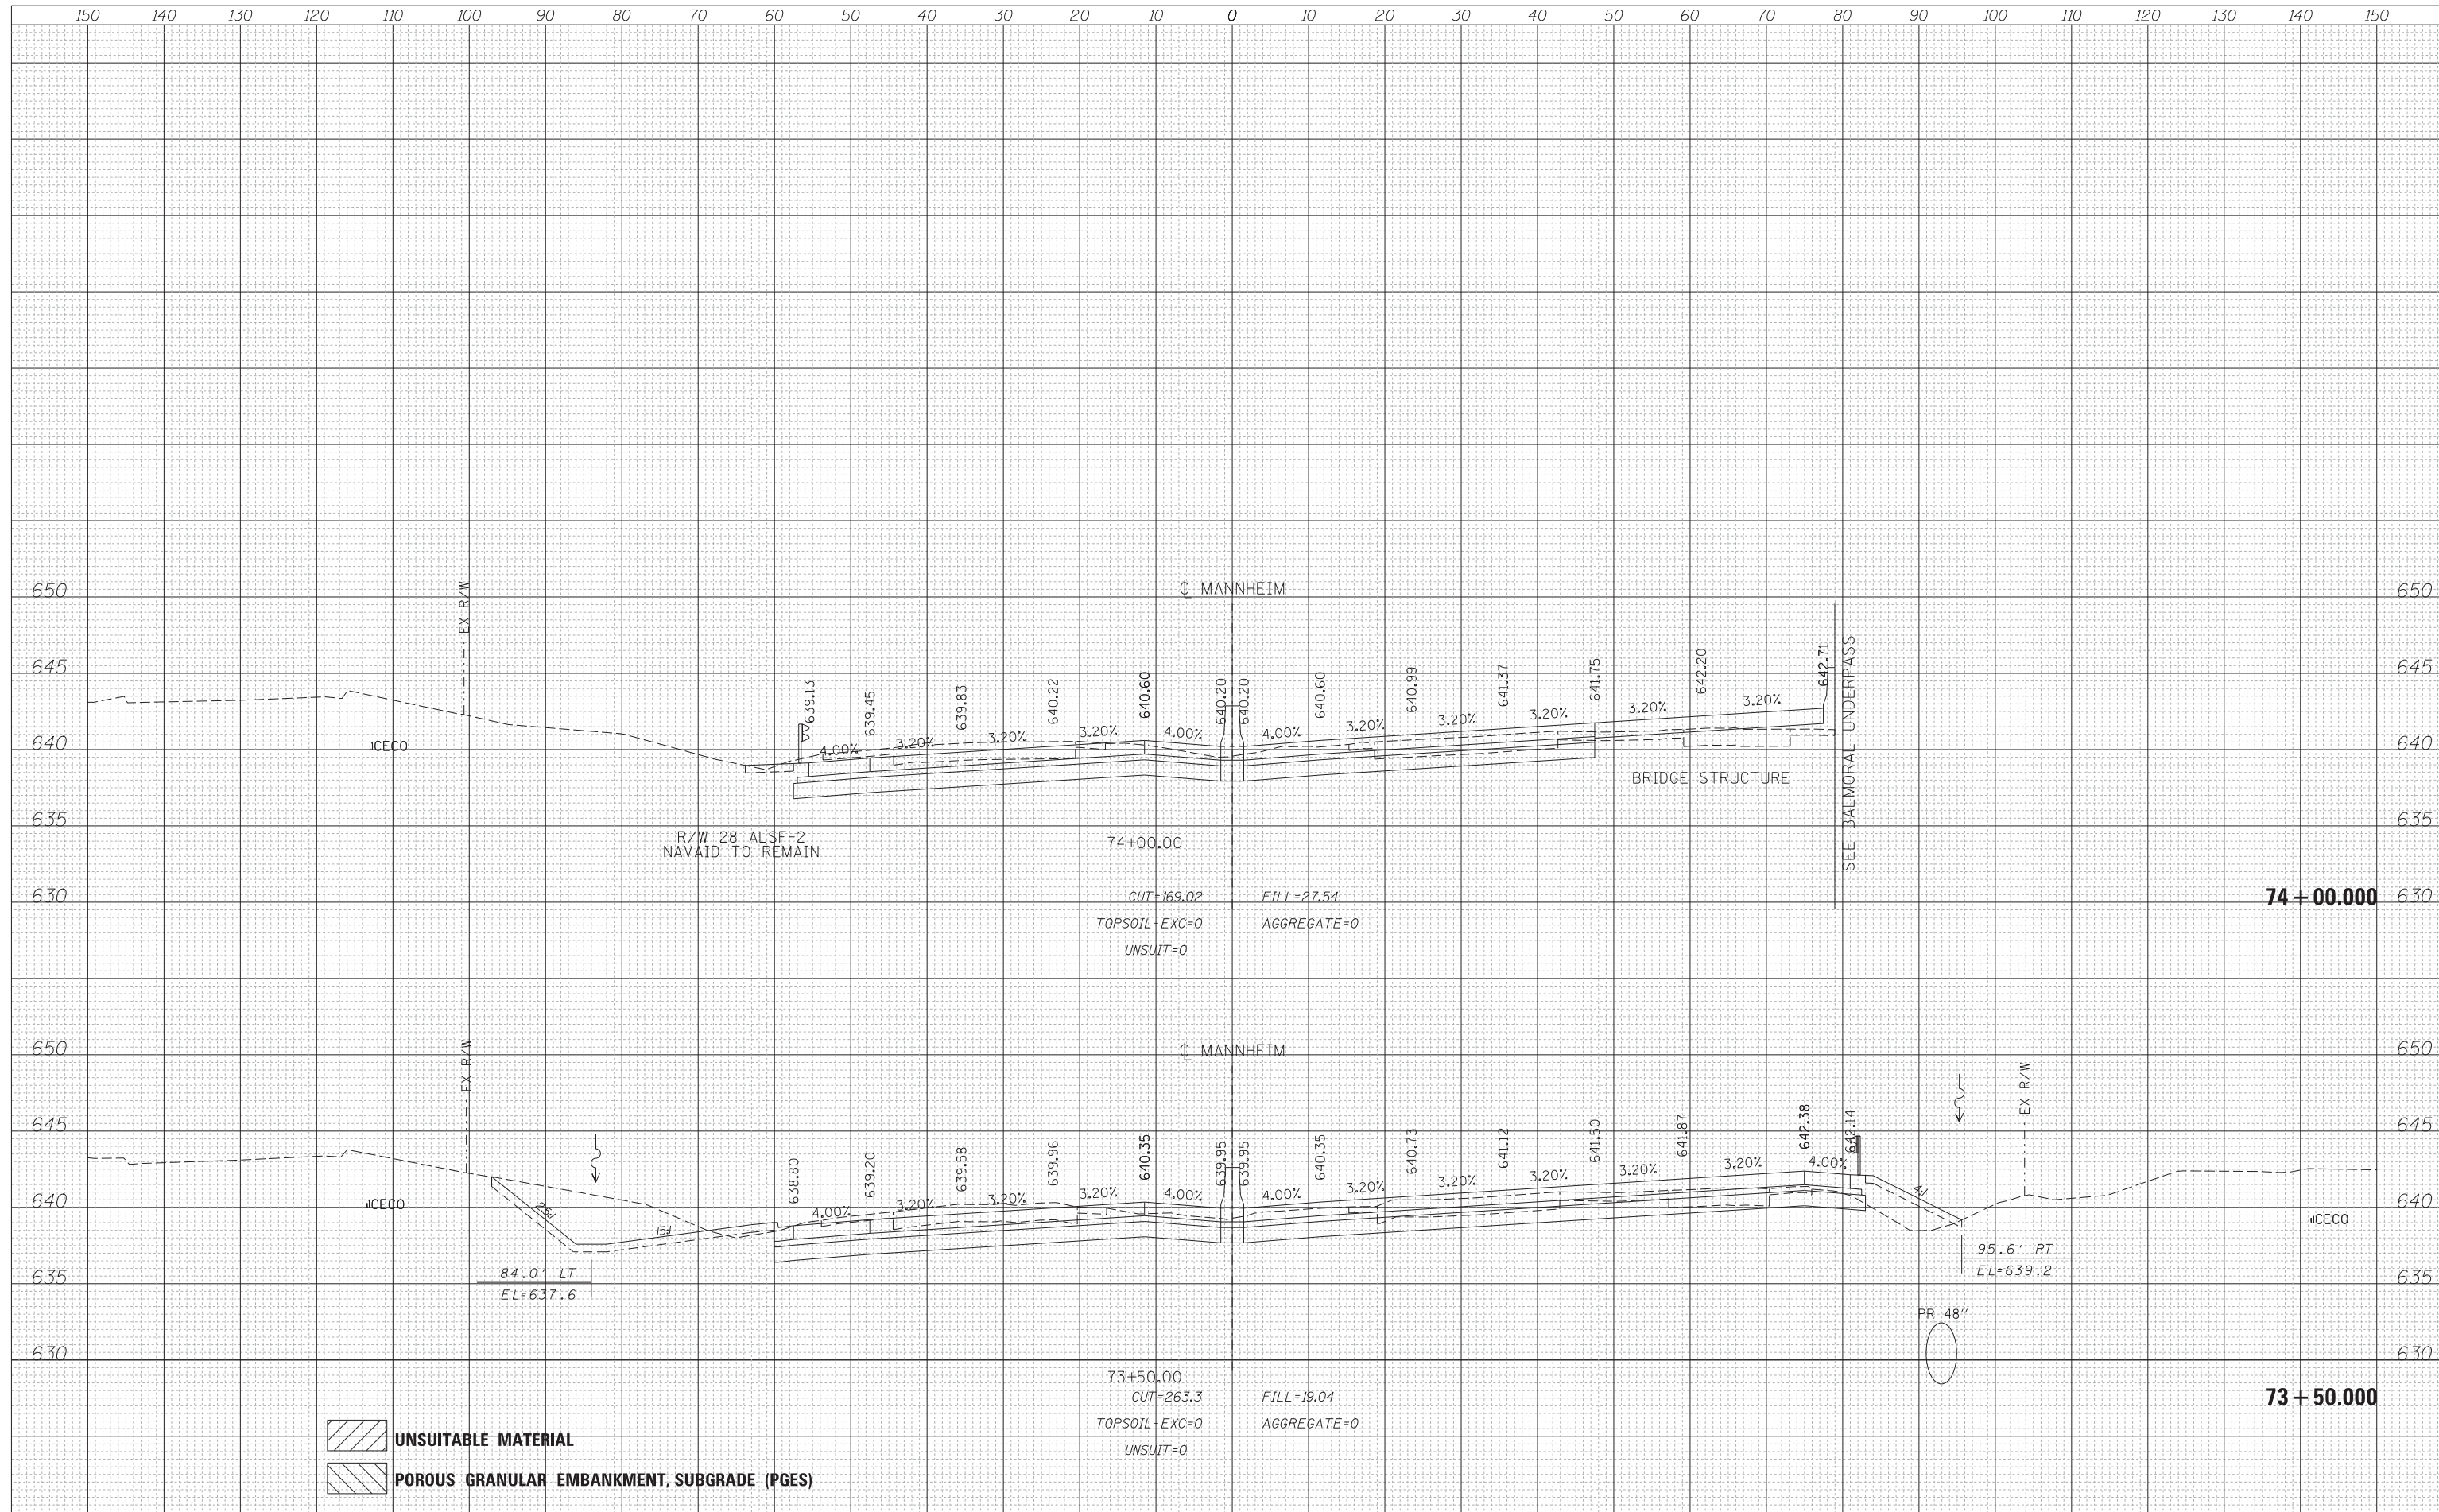

USER NAME = lsupencheck
 PLOT SCALE = 10:1
 PLOT DATE = 22-OCT-2012

DESIGNED - LLS
 DRAWN - MMK/LLS
 CHECKED - LLS
 DATE - 10/19/2012

REVISED -
 REVISED -
 REVISED -
 REVISED -

STATE OF ILLINOIS
 DEPARTMENT OF TRANSPORTATION

MANNHEIM ROAD

SCALE: SHEET NO. OF SHEETS STA. 73+50.00 TO STA. 74+00.00

F.A.P. RTE.	SECTION	COUNTY	TOTAL SHEETS	SHEET NO.
330	0105 WRS&HB	COOK	605	534
CONTRACT NO. 60G37				