



| | |
|-----------------|--|
| DATE | |
| BY | |
| FINISHED SURVEY | |
| PLOTTED | |
| TEMPLATE | |
| NOTE BOOK | |
| AREAS CHECKED | |
| NO. | |

| | |
|-----------------|--|
| DATE | |
| BY | |
| ORIGINAL SURVEY | |
| PLOTTED | |
| TEMPLATE | |
| AREAS CHECKED | |
| NO. | |

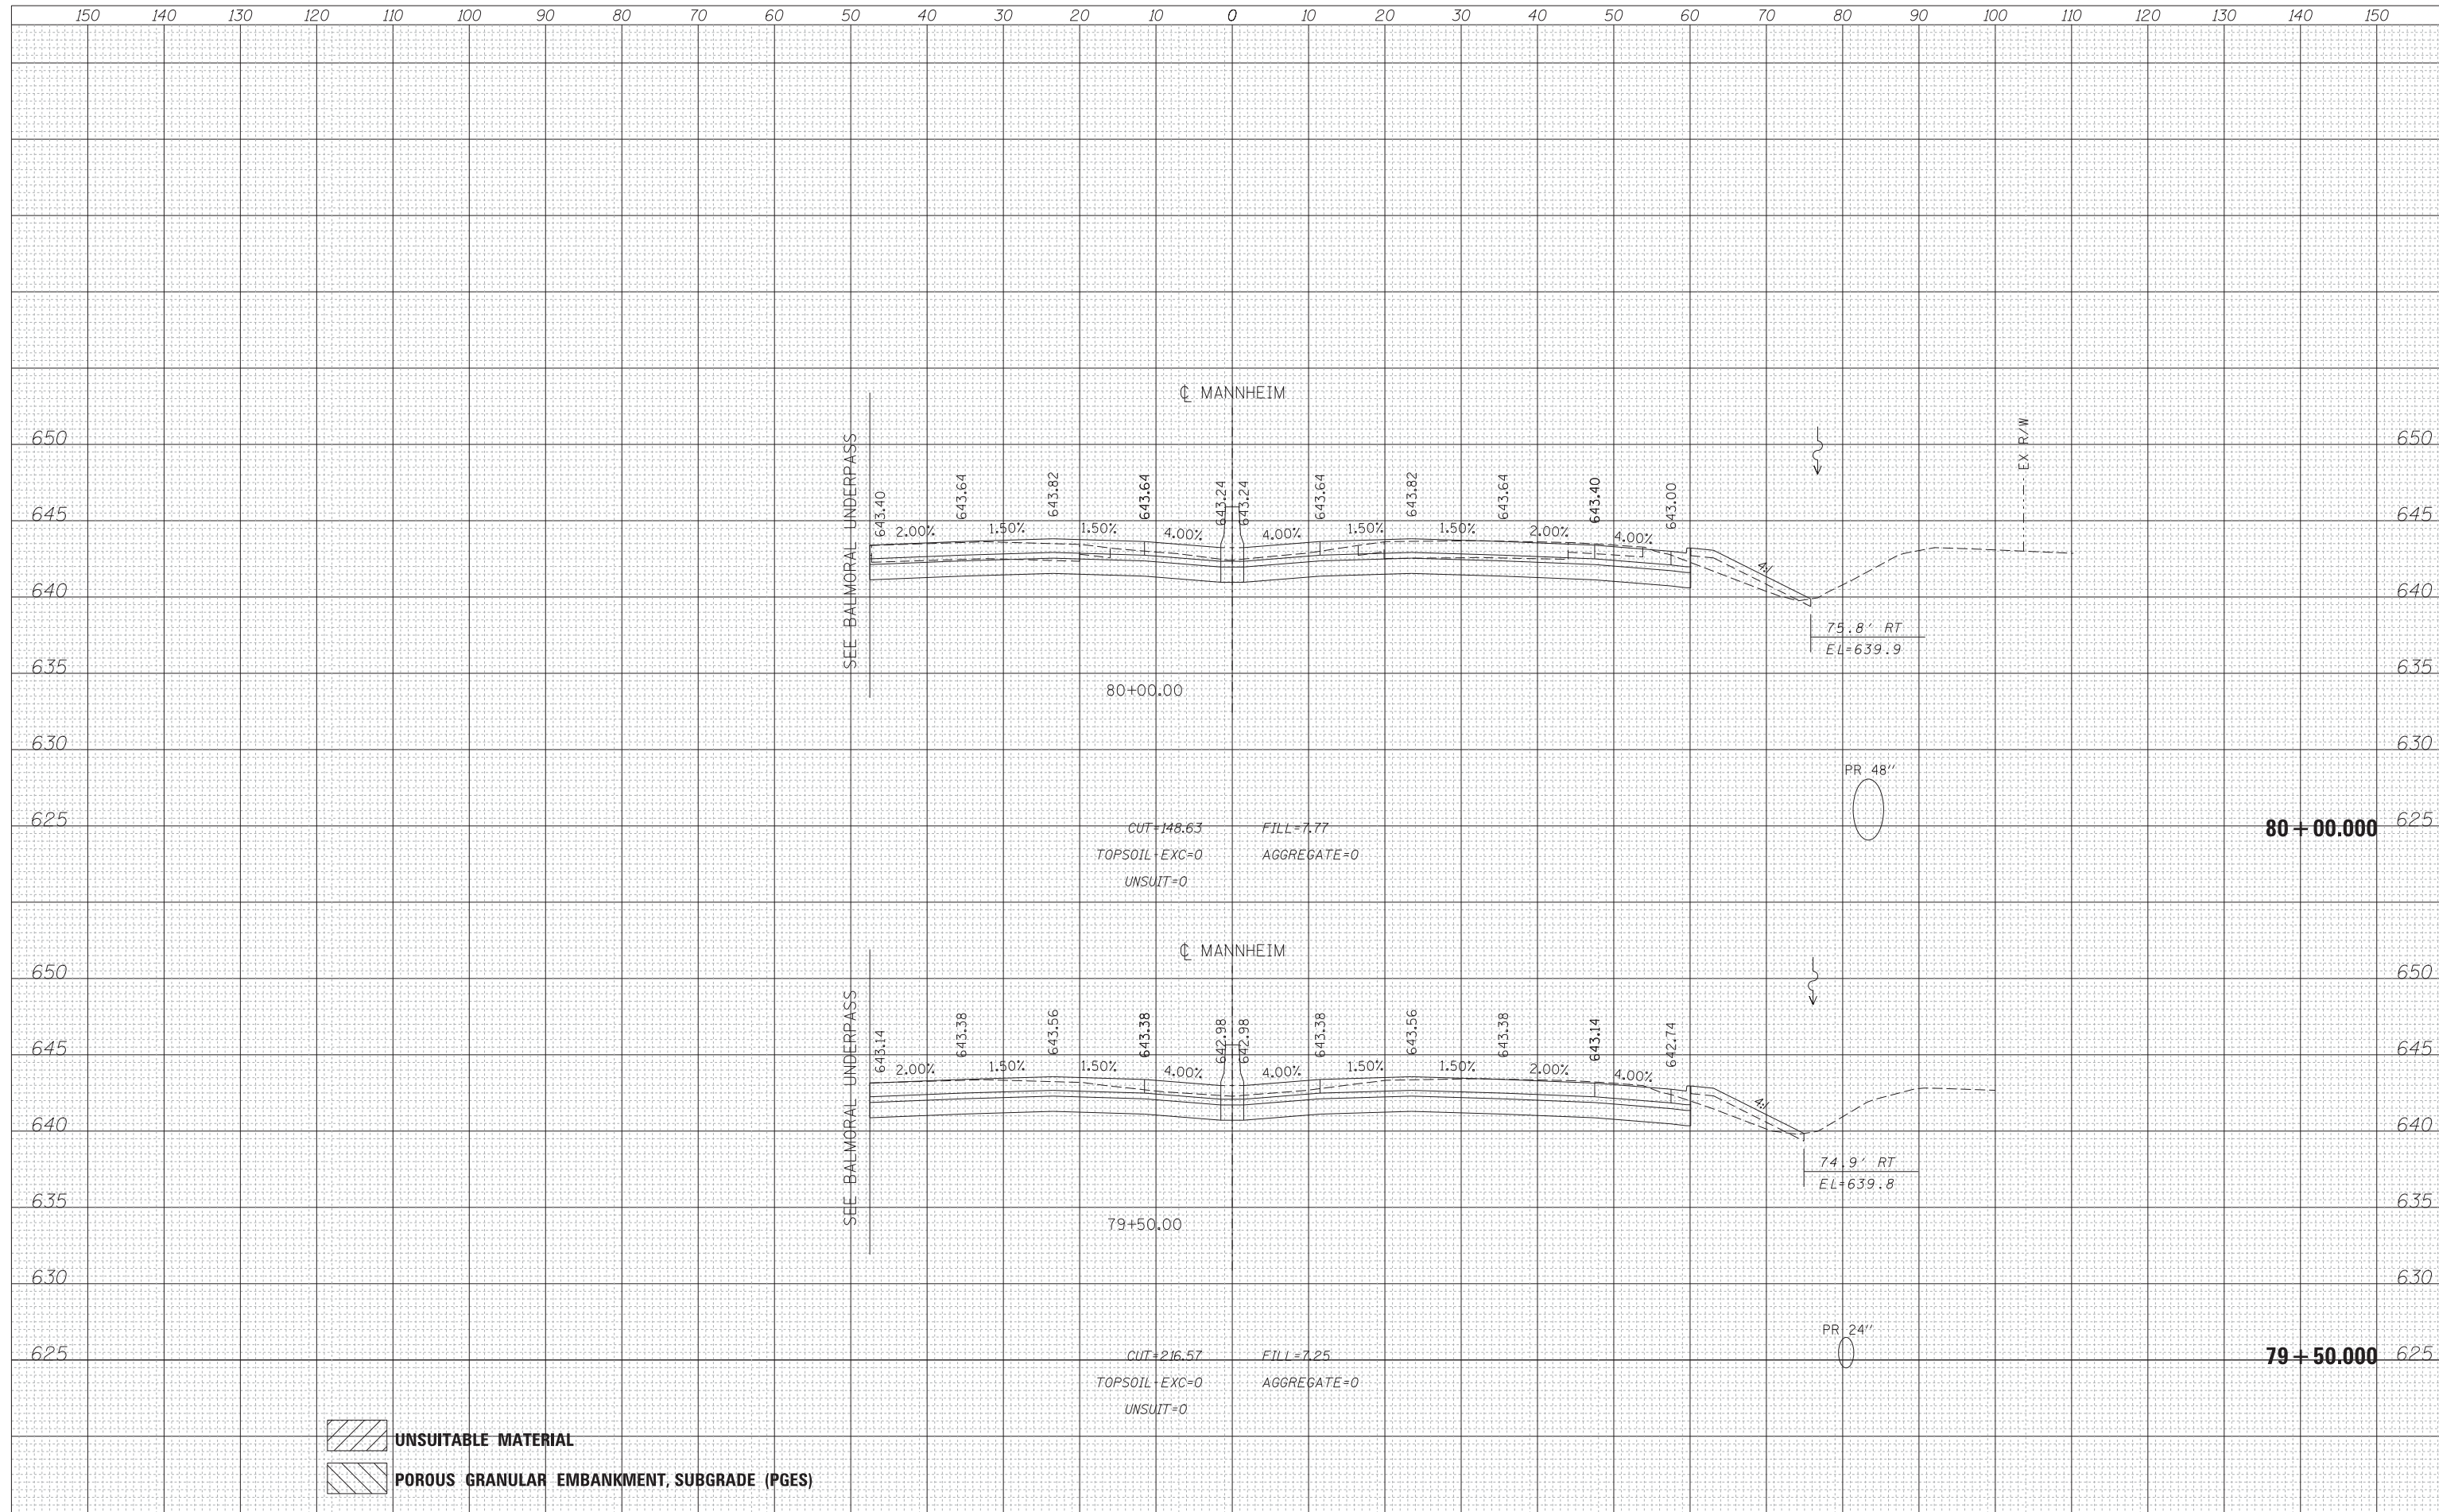

 UNSUITABLE MATERIAL
 POROUS GRANULAR EMBANKMENT, SUBGRADE (PGES)

| | | | | | | | | | | | | | |
|---|--|-------------------|-----------|---|----------------------|---------------------------|-----------------------|----------------------------------|--------------------|-----------------|--|--|--|
|  | USER NAME = lsupencheck | DESIGNED - LLS | REVISED - | STATE OF ILLINOIS DEPARTMENT OF TRANSPORTATION | MANNHEIM ROAD | F.A.P. RTE. = 330 | SECTION = 0105 WRS&HB | COUNTY = COOK | TOTAL SHEETS = 605 | SHEET NO. = 540 | | | |
| | PLOT SCALE = 10:1 | CHECKED - LLS | REVISED - | | | SCALE: | SHEET NO. OF SHEETS | STA. 79+50.000 TO STA. 80+00.000 | CONTRACT NO. 60G37 | | | | |
| | PLOT DATE = 22-OCT-2012 | DATE = 10/19/2012 | REVISED - | | | ILLINOIS FED. AID PROJECT | | | | | | | |
| | FILE NAME = \\chw00\Projects\30120\B\GEOPAK_Mannheim\DI60G37-sht-XS-Mannheim.dgn | | | | | | | | | | | | |