


DATE	
BY	
FINAL SURVEY	
SURVEYED	
PLOTTED	
TEMPLATE	
NOTE BOOK	
AREAS CHECKED	
NO.	

DATE	
BY	
ORIGINAL SURVEY	
SURVEYED	
PLOTTED	
TEMPLATE	
NOTE BOOK	
AREAS CHECKED	
NO.	

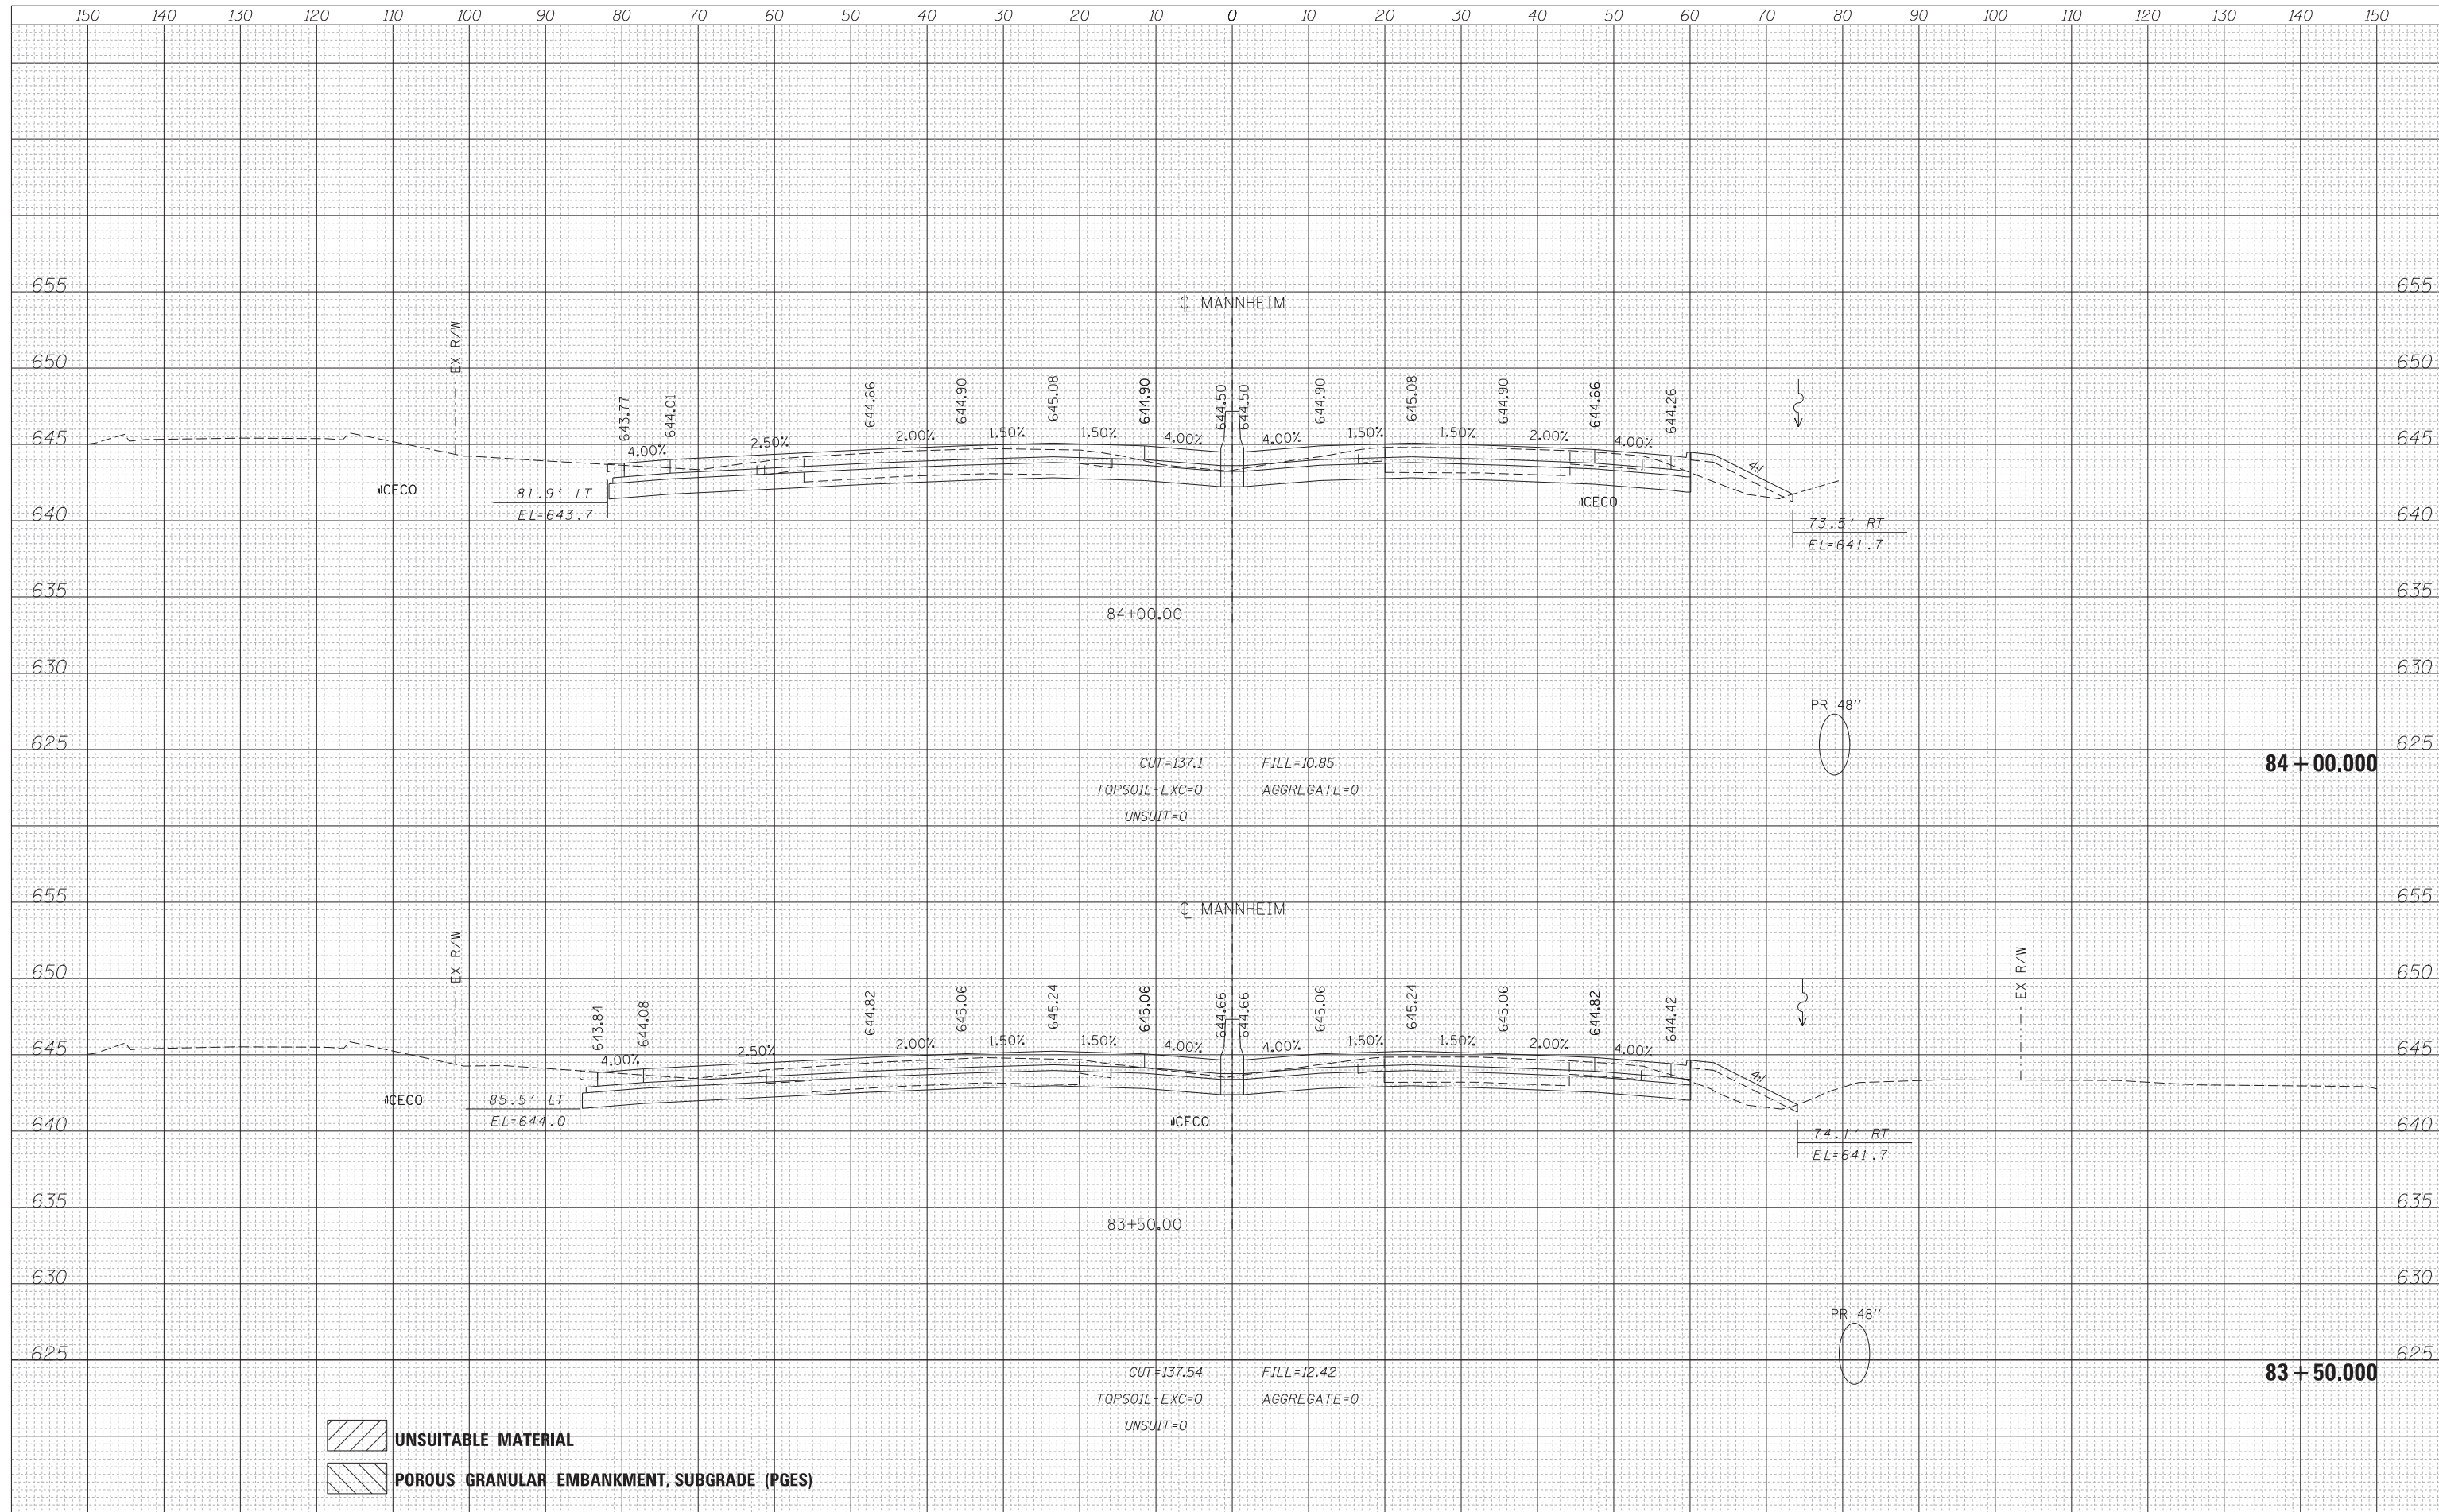

UNSUITABLE MATERIAL

POROUS GRANULAR EMBANKMENT, SUBGRADE (PGES)

<b>HNTB</b>	USER NAME = lsupencheck	DESIGNED - LLS	REVISED -	<b>STATE OF ILLINOIS DEPARTMENT OF TRANSPORTATION</b>	<b>MANNHEIM ROAD</b>			F.A.P. RTÉ. 330	SECTION 0105 WRS&HB	COUNTY COOK	TOTAL SHEETS 605	SHEET NO. 544
	PLOT SCALE = 10:1	DRAWN - MMK/LLS	REVISED -		SCALE:	SHEET NO.	OF SHEETS	STA. 83+50.00	TO STA. 84+00.00	CONTRACT NO. 60G37		
	PLOT DATE = 22-OCT-2012	CHECKED - LLS	REVISED -							ILLINOIS FED. AID PROJECT		
	DATE - 10/19/2012	DATE - 10/19/2012	REVISED -									

FILE NAME = \\chw00\Projects\30120\B\GEOPAK\_Mannheim\DI60G37-sht-XS-Mannheim.dgn