


DATE	
BY	
FINAL SURVEY	
SURVEYED	
PLOTTED	
TEMPLATE	
AREAS	
NOTED	
BOOK	
NO.	
AREAS CHECKED	

DATE	
BY	
ORIGINAL SURVEY	
SURVEYED	
PLOTTED	
TEMPLATE	
AREAS	
NOTED	
BOOK	
NO.	
AREAS CHECKED	

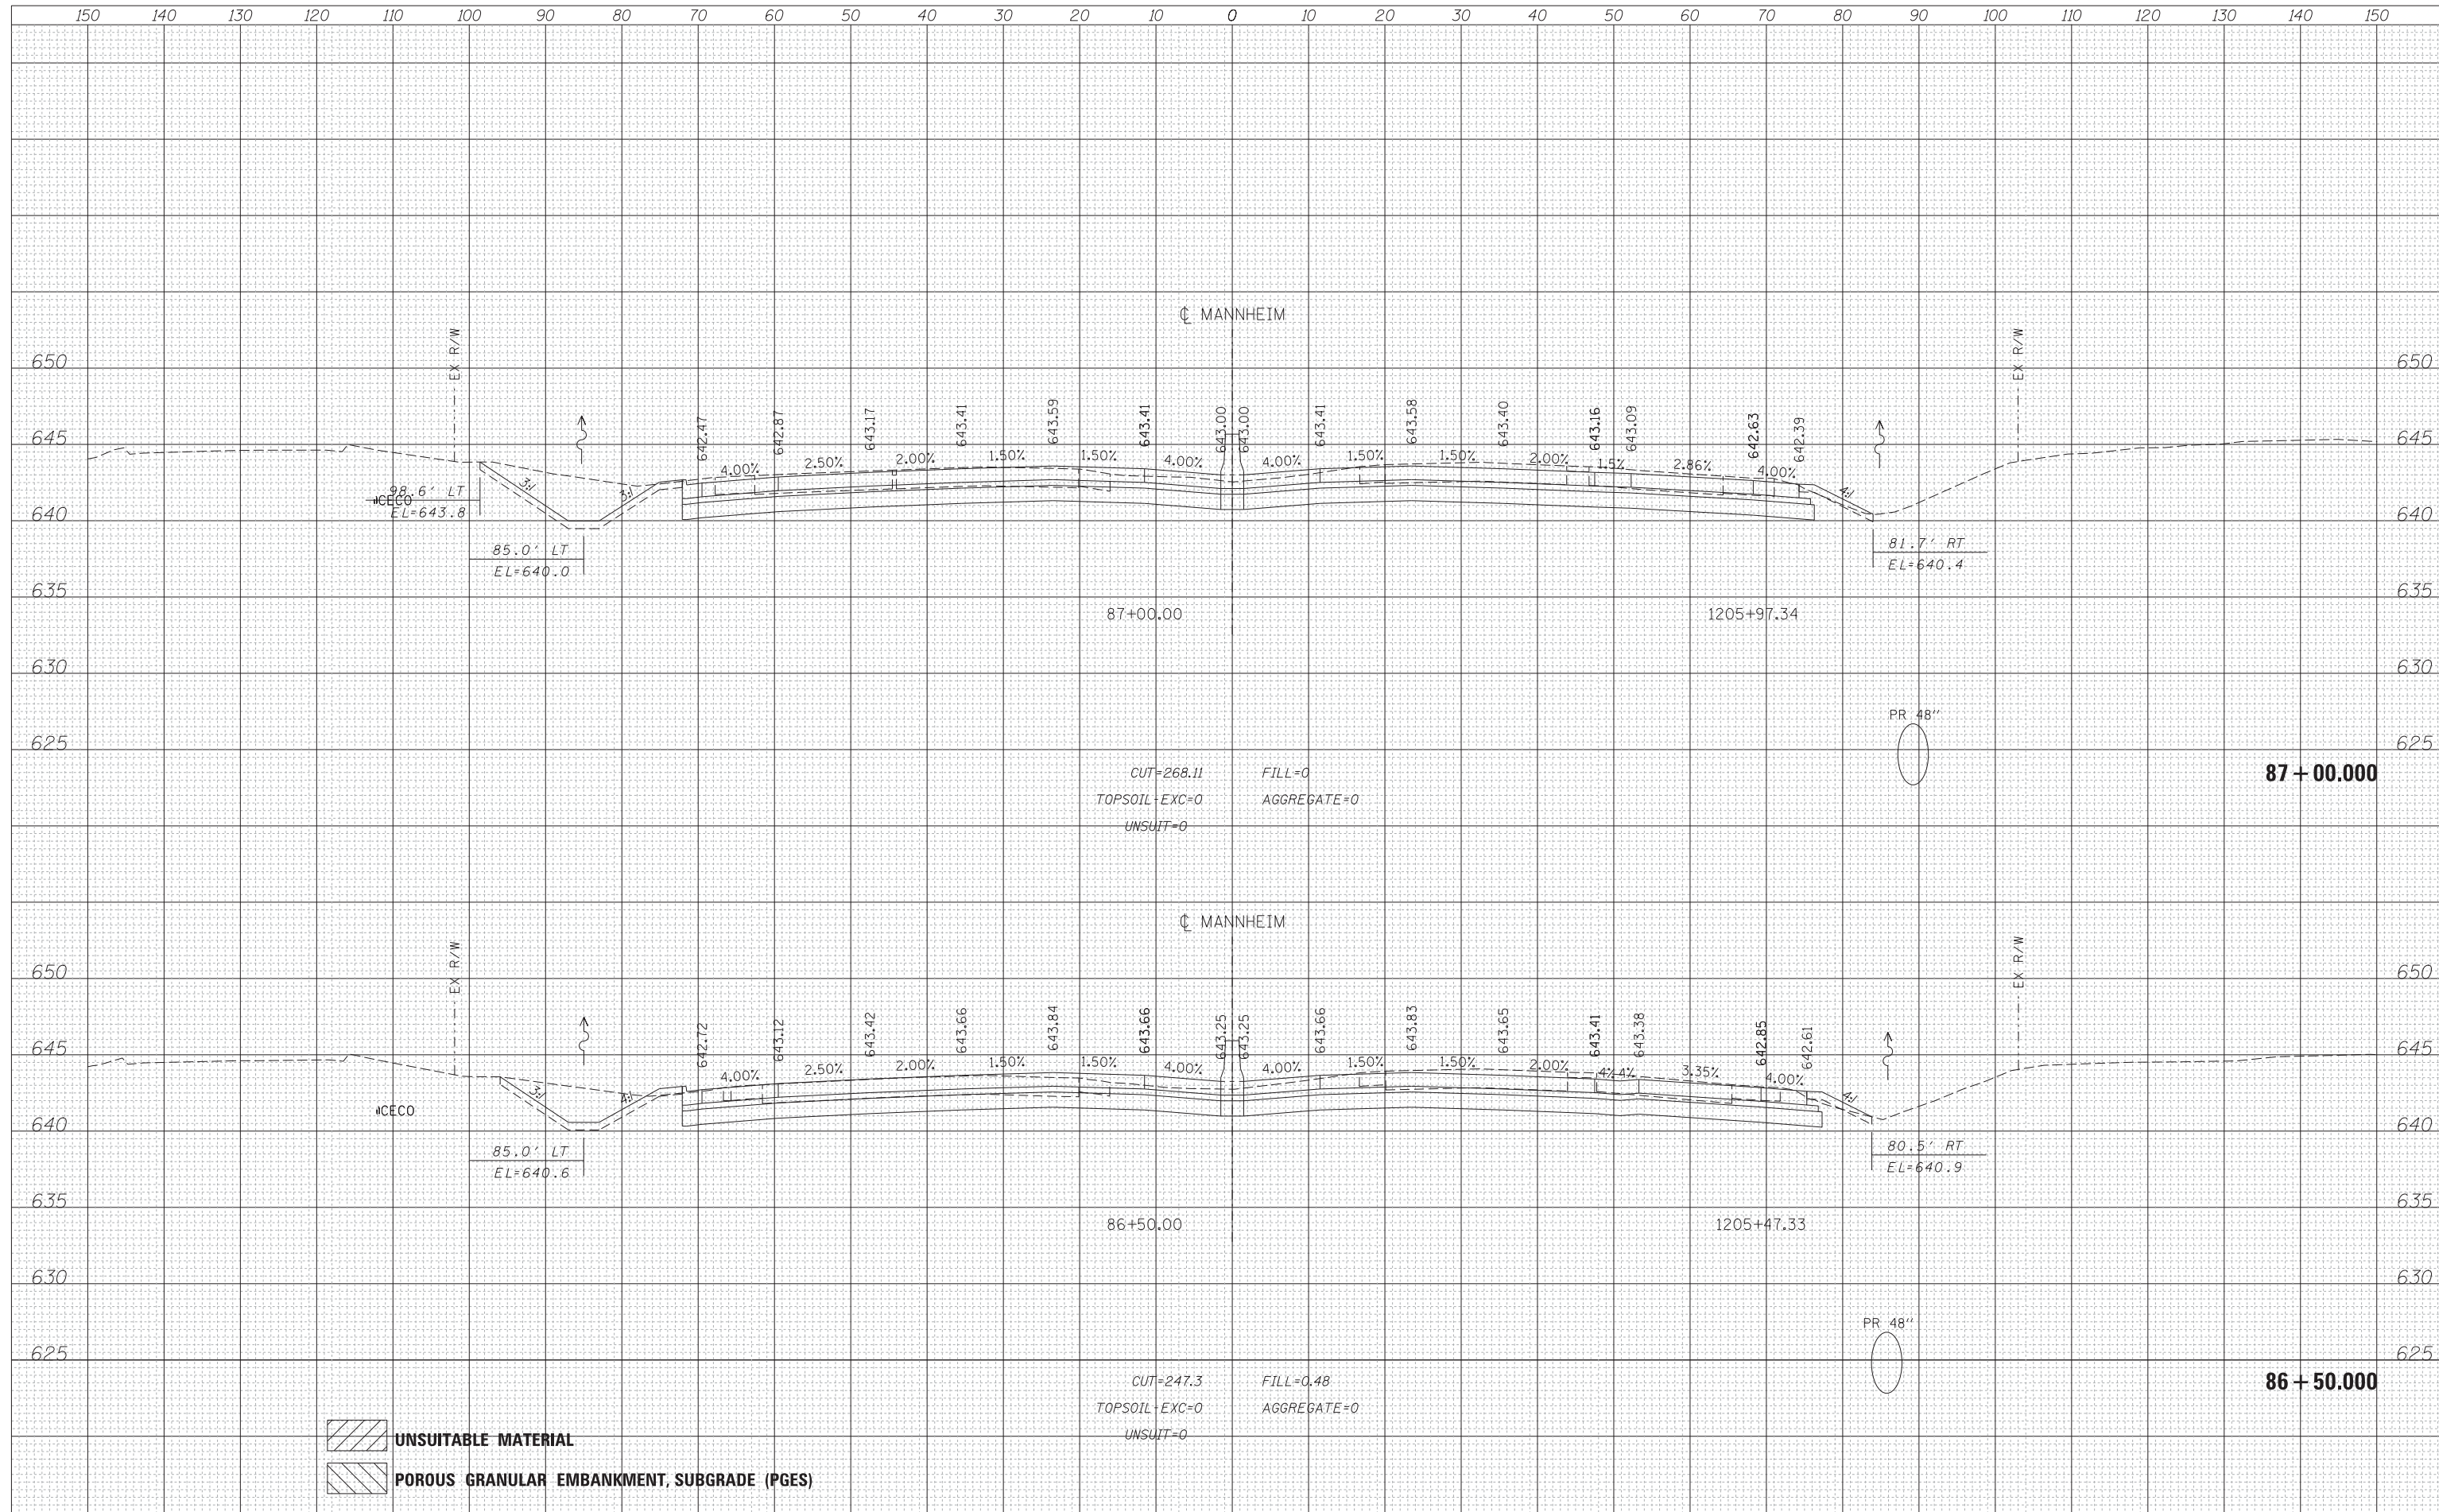

UNSUITABLE MATERIAL  
 POROUS GRANULAR EMBANKMENT, SUBGRADE (PGES)

<b>HNTB</b>	USER NAME = lsupencheck	DESIGNED - LLS	REVISED -	<b>STATE OF ILLINOIS</b> <b>DEPARTMENT OF TRANSPORTATION</b>	<b>MANNHEIM ROAD</b>	F.A.P. RTE. 330	SECTION 0105 WRS&HB	COUNTY COOK	TOTAL SHEETS 605	SHEET NO. 547
	PLOT SCALE = 10:1	DRAWN - MMK/LLS	REVISED -			CONTRACT NO. 60G37	ILLINOIS FED. AID PROJECT			
	PLOT DATE = 22-OCT-2012	CHECKED - LLS	REVISED -			SCALE:	SHEET NO. OF SHEETS	STA. 86+50.000 TO STA. 87+00.000		
	DATE - 10/19/2012	DATE - 10/19/2012	REVISED -							

FILE NAME = \\chw00\Projects\30120\B\GEOPAK\_Mannheim\DI60G37-sht-XS-Mannheim.dgn