


DATE	
BY	
FINAL SURVEY PLOTTED	
SURVEY NOTE BOOK	
TEMPLATE AREAS CHECKED	

DATE	
BY	
ORIGINAL SURVEY PLOTTED	
SURVEY NOTE BOOK	
TEMPLATE AREAS CHECKED	

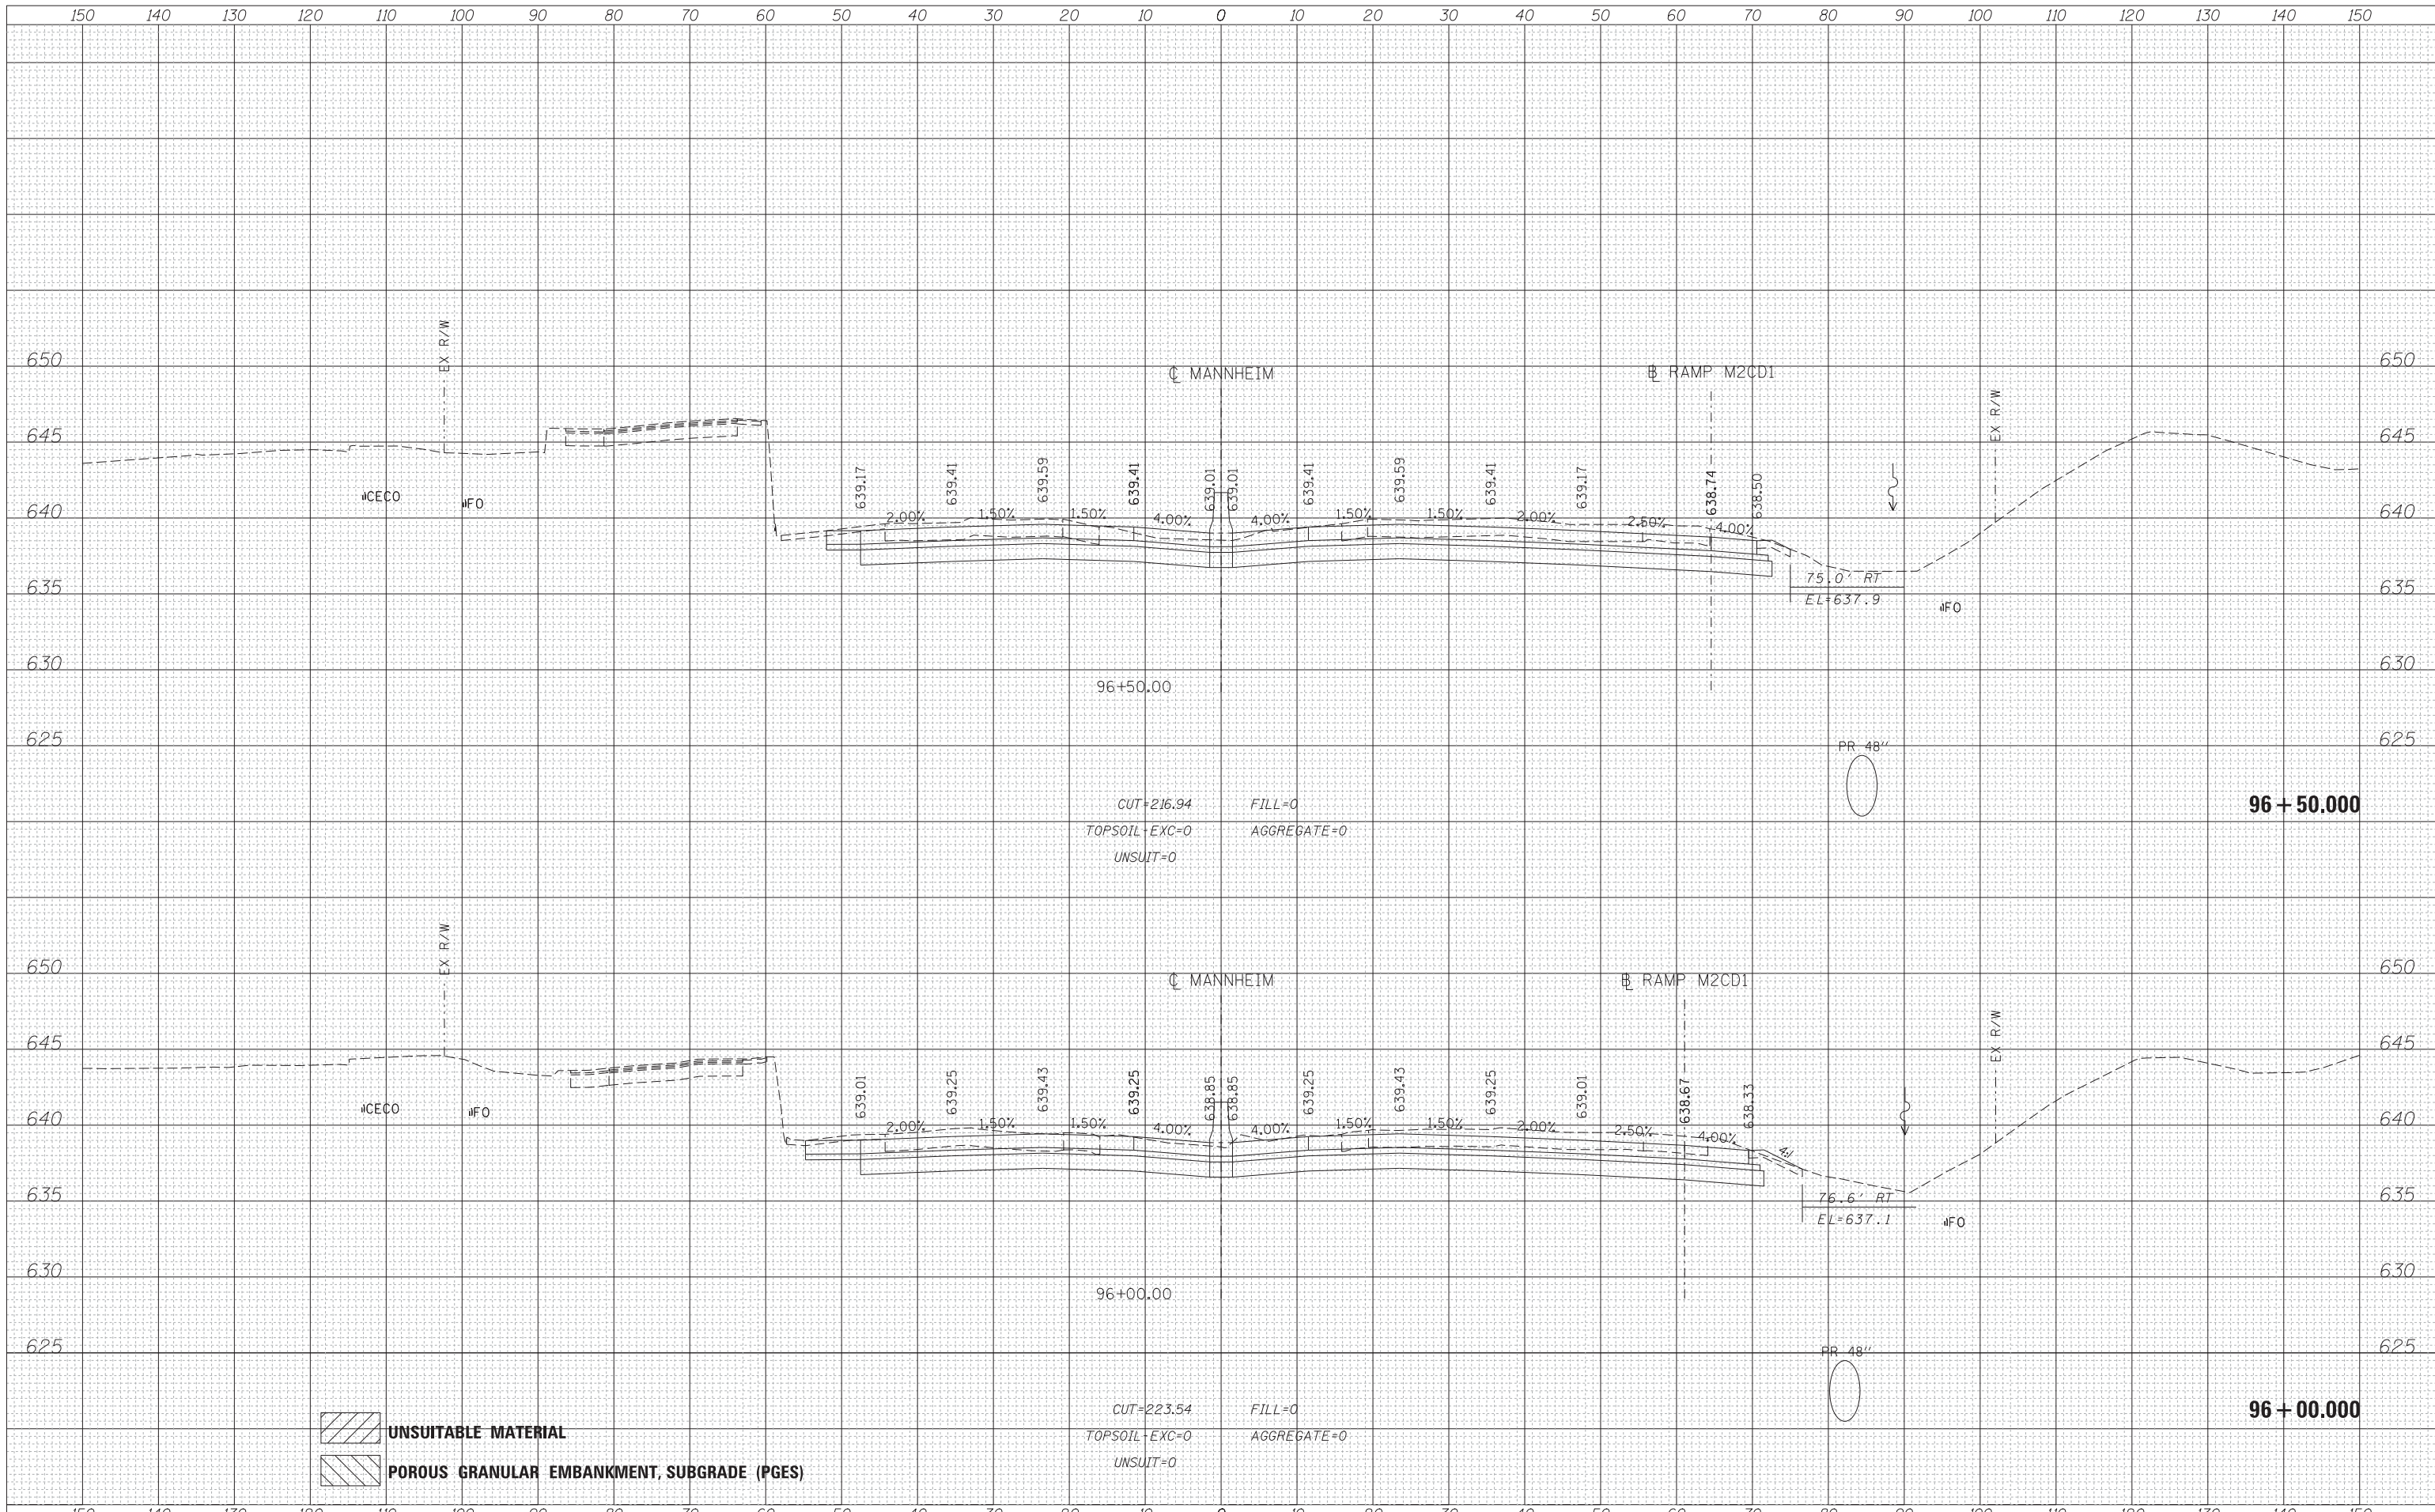

UNSUITABLE MATERIAL  
 POROUS GRANULAR EMBANKMENT, SUBGRADE (PGES)



USER NAME = lsupencheck  
 PLOT SCALE = 10:1  
 PLOT DATE = 22-OCT-2012

DESIGNED - LLS  
 DRAWN - MMK/LLS  
 CHECKED - LLS  
 DATE - 10/19/2012

REVISED -  
 REVISED -  
 REVISED -  
 REVISED -

STATE OF ILLINOIS  
 DEPARTMENT OF TRANSPORTATION

MANNHEIM ROAD

SCALE: SHEET NO. OF SHEETS STA. 96+00.000 TO STA. 96+50.000

F.A.P. RTE.	SECTION	COUNTY	TOTAL SHEETS	SHEET NO.
330	0105 WRS&HB	COOK	605	556
CONTRACT NO. 60G37				