



DATE	
BY	
SURVEYED	
PLOTTED	
TEMPLATE	
AREAS	
CHECKED	
NO.	

DATE	
BY	
SURVEYED	
PLOTTED	
TEMPLATE	
AREAS	
CHECKED	
NO.	

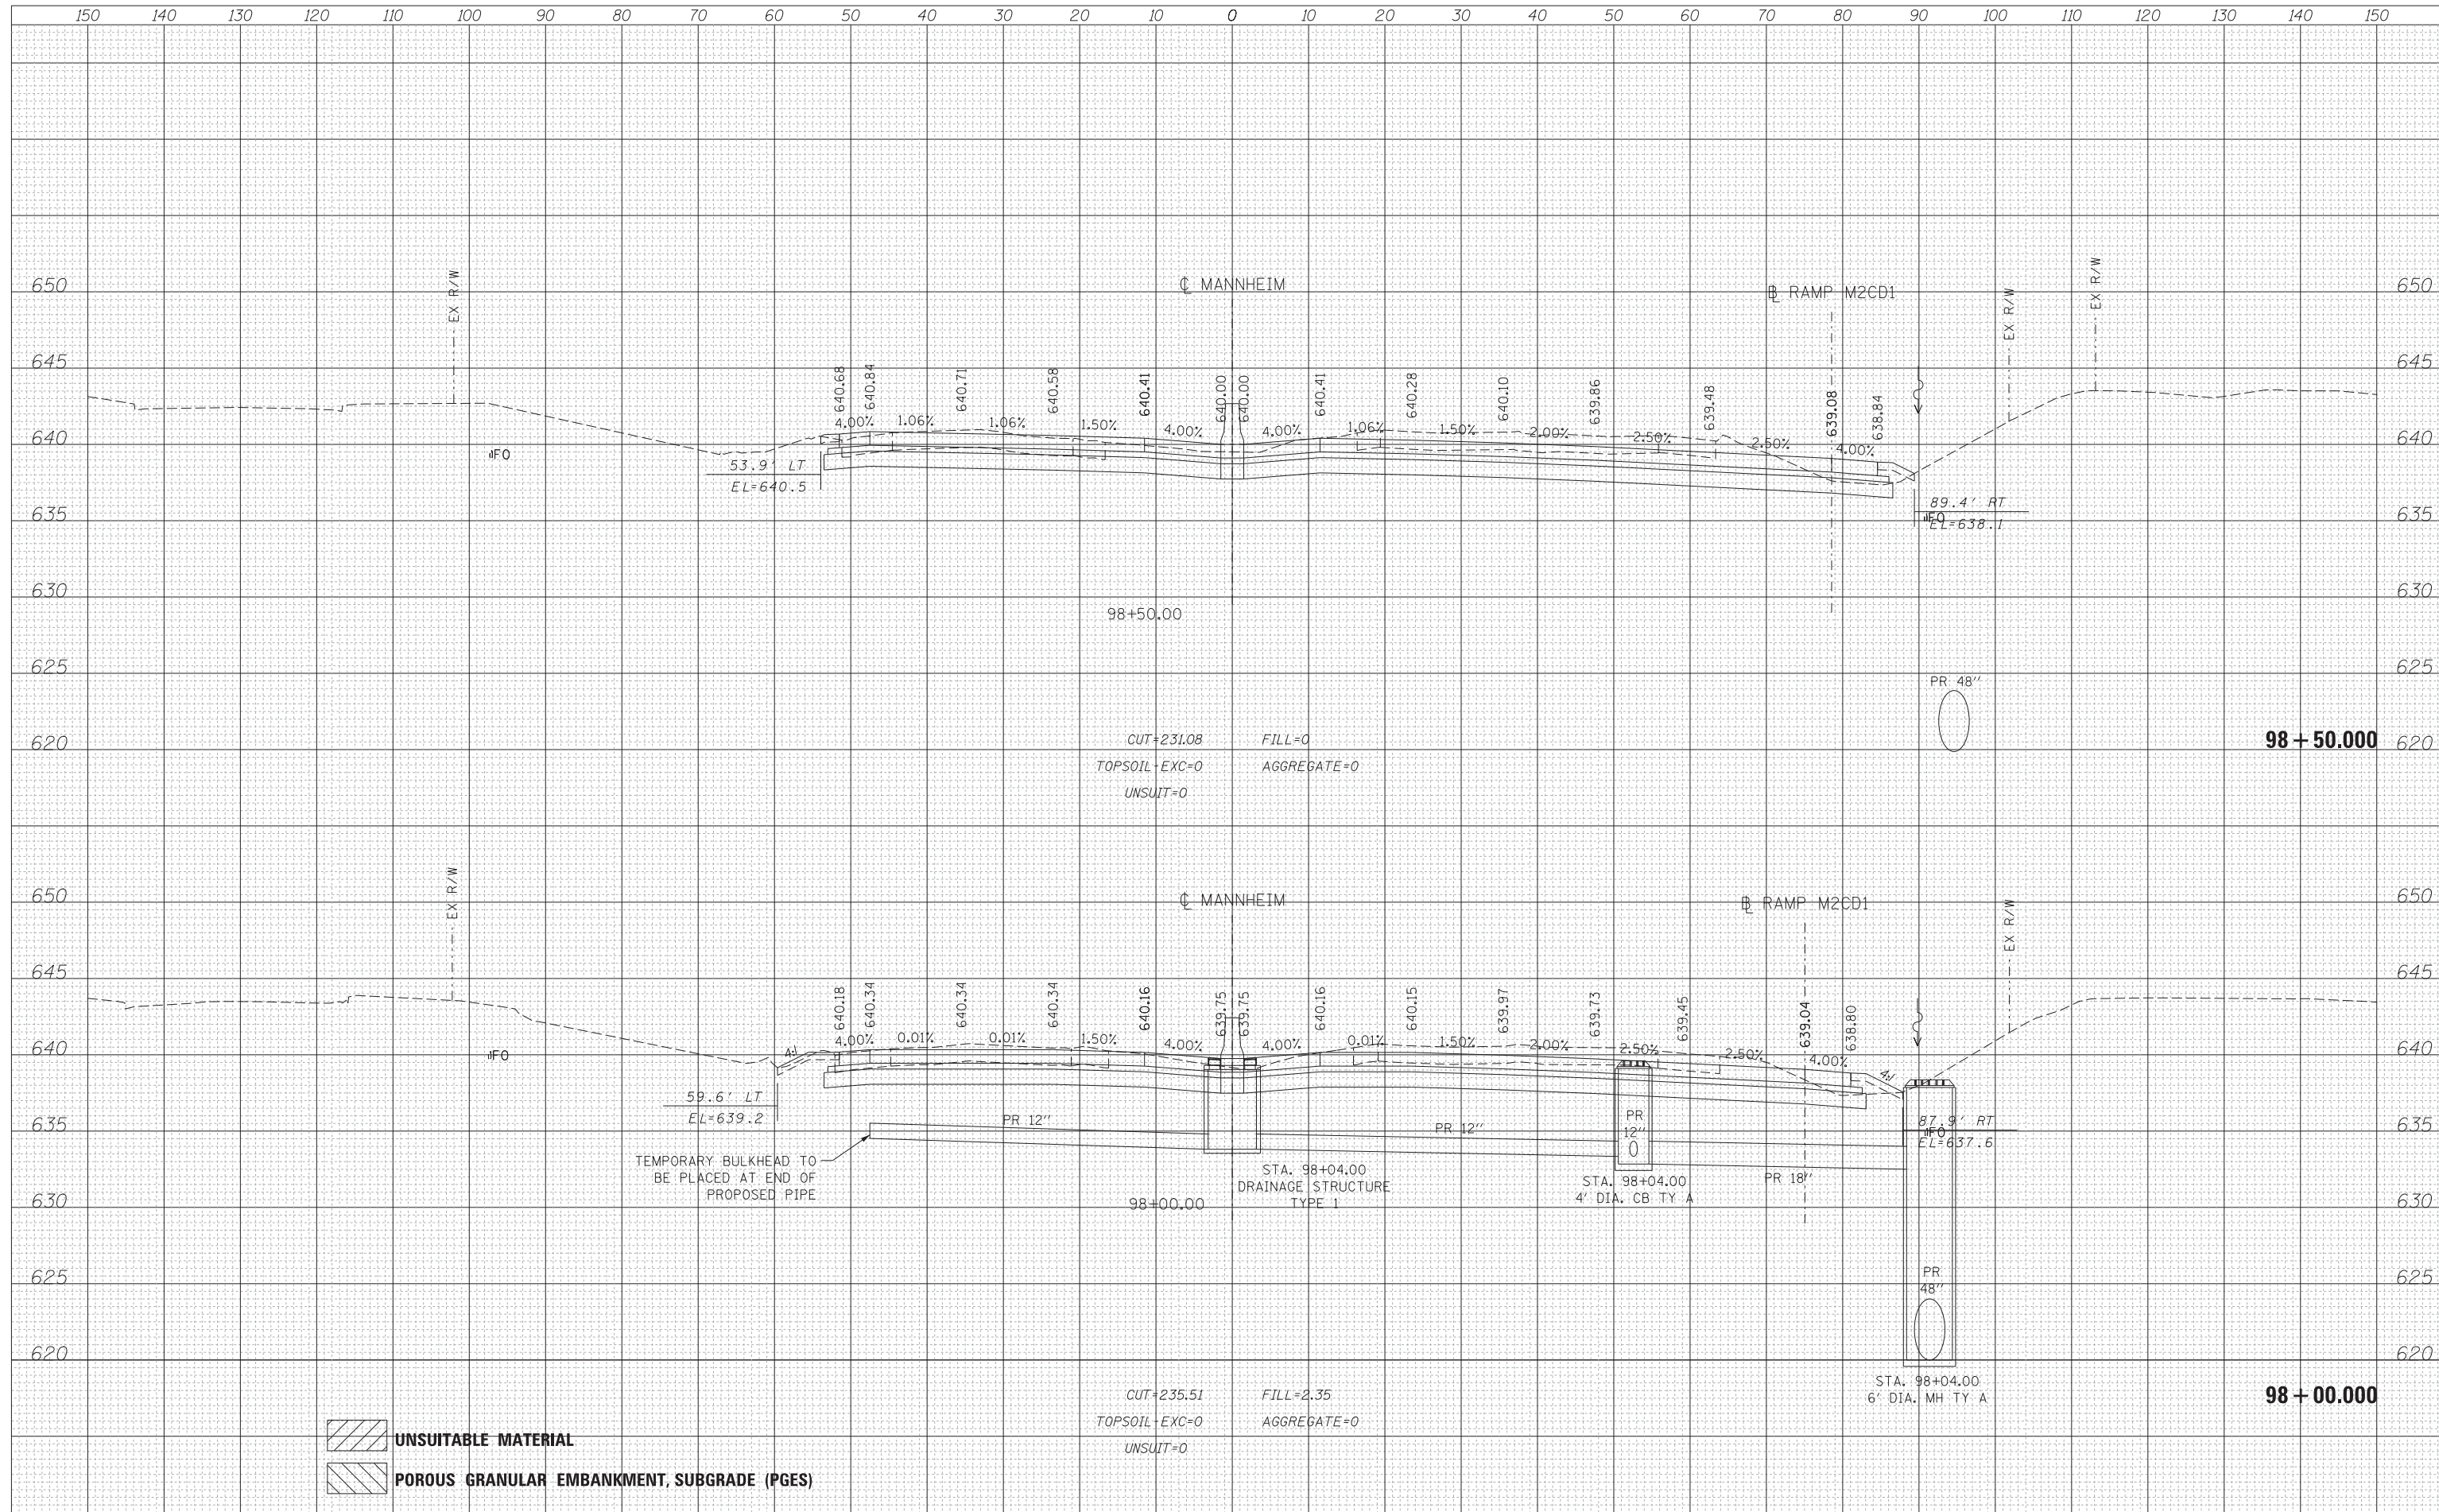

 UNSUITABLE MATERIAL
 POROUS GRANULAR EMBANKMENT, SUBGRADE (PGES)

	USER NAME = lsupencheck	DESIGNED - LLS	REVISED -	STATE OF ILLINOIS DEPARTMENT OF TRANSPORTATION	MANNHEIM ROAD	F.A.P. RTE. = 330	SECTION = 0105 WRS&HB	COUNTY = COOK	TOTAL SHEETS = 605	SHEET NO. = 558			
	PLOT SCALE = 10:1	CHECKED - LLS	REVISED -			SCALE:	SHEET NO. OF SHEETS	STA. 98+00.000 TO STA. 98+50.000	CONTRACT NO. 60G37				
	PLOT DATE = 22-OCT-2012	DATE = 10/19/2012	REVISED -			ILLINOIS FED. AID PROJECT							
	FILE NAME = \\chw00\Projects\30120\B\GEOPAK_Mannheim\0160G37-sht-XS-Mannheim.dgn												