





DATE	
BY	
FINAL SURVEY	
SURVEYED	
PLOTTED	
TEMPLATE	
NOTE BOOK	
AREAS CHECKED	
NO.	

DATE	
BY	
ORIGINAL SURVEY	
SURVEYED	
PLOTTED	
TEMPLATE	
NOTE BOOK	
AREAS CHECKED	
NO.	

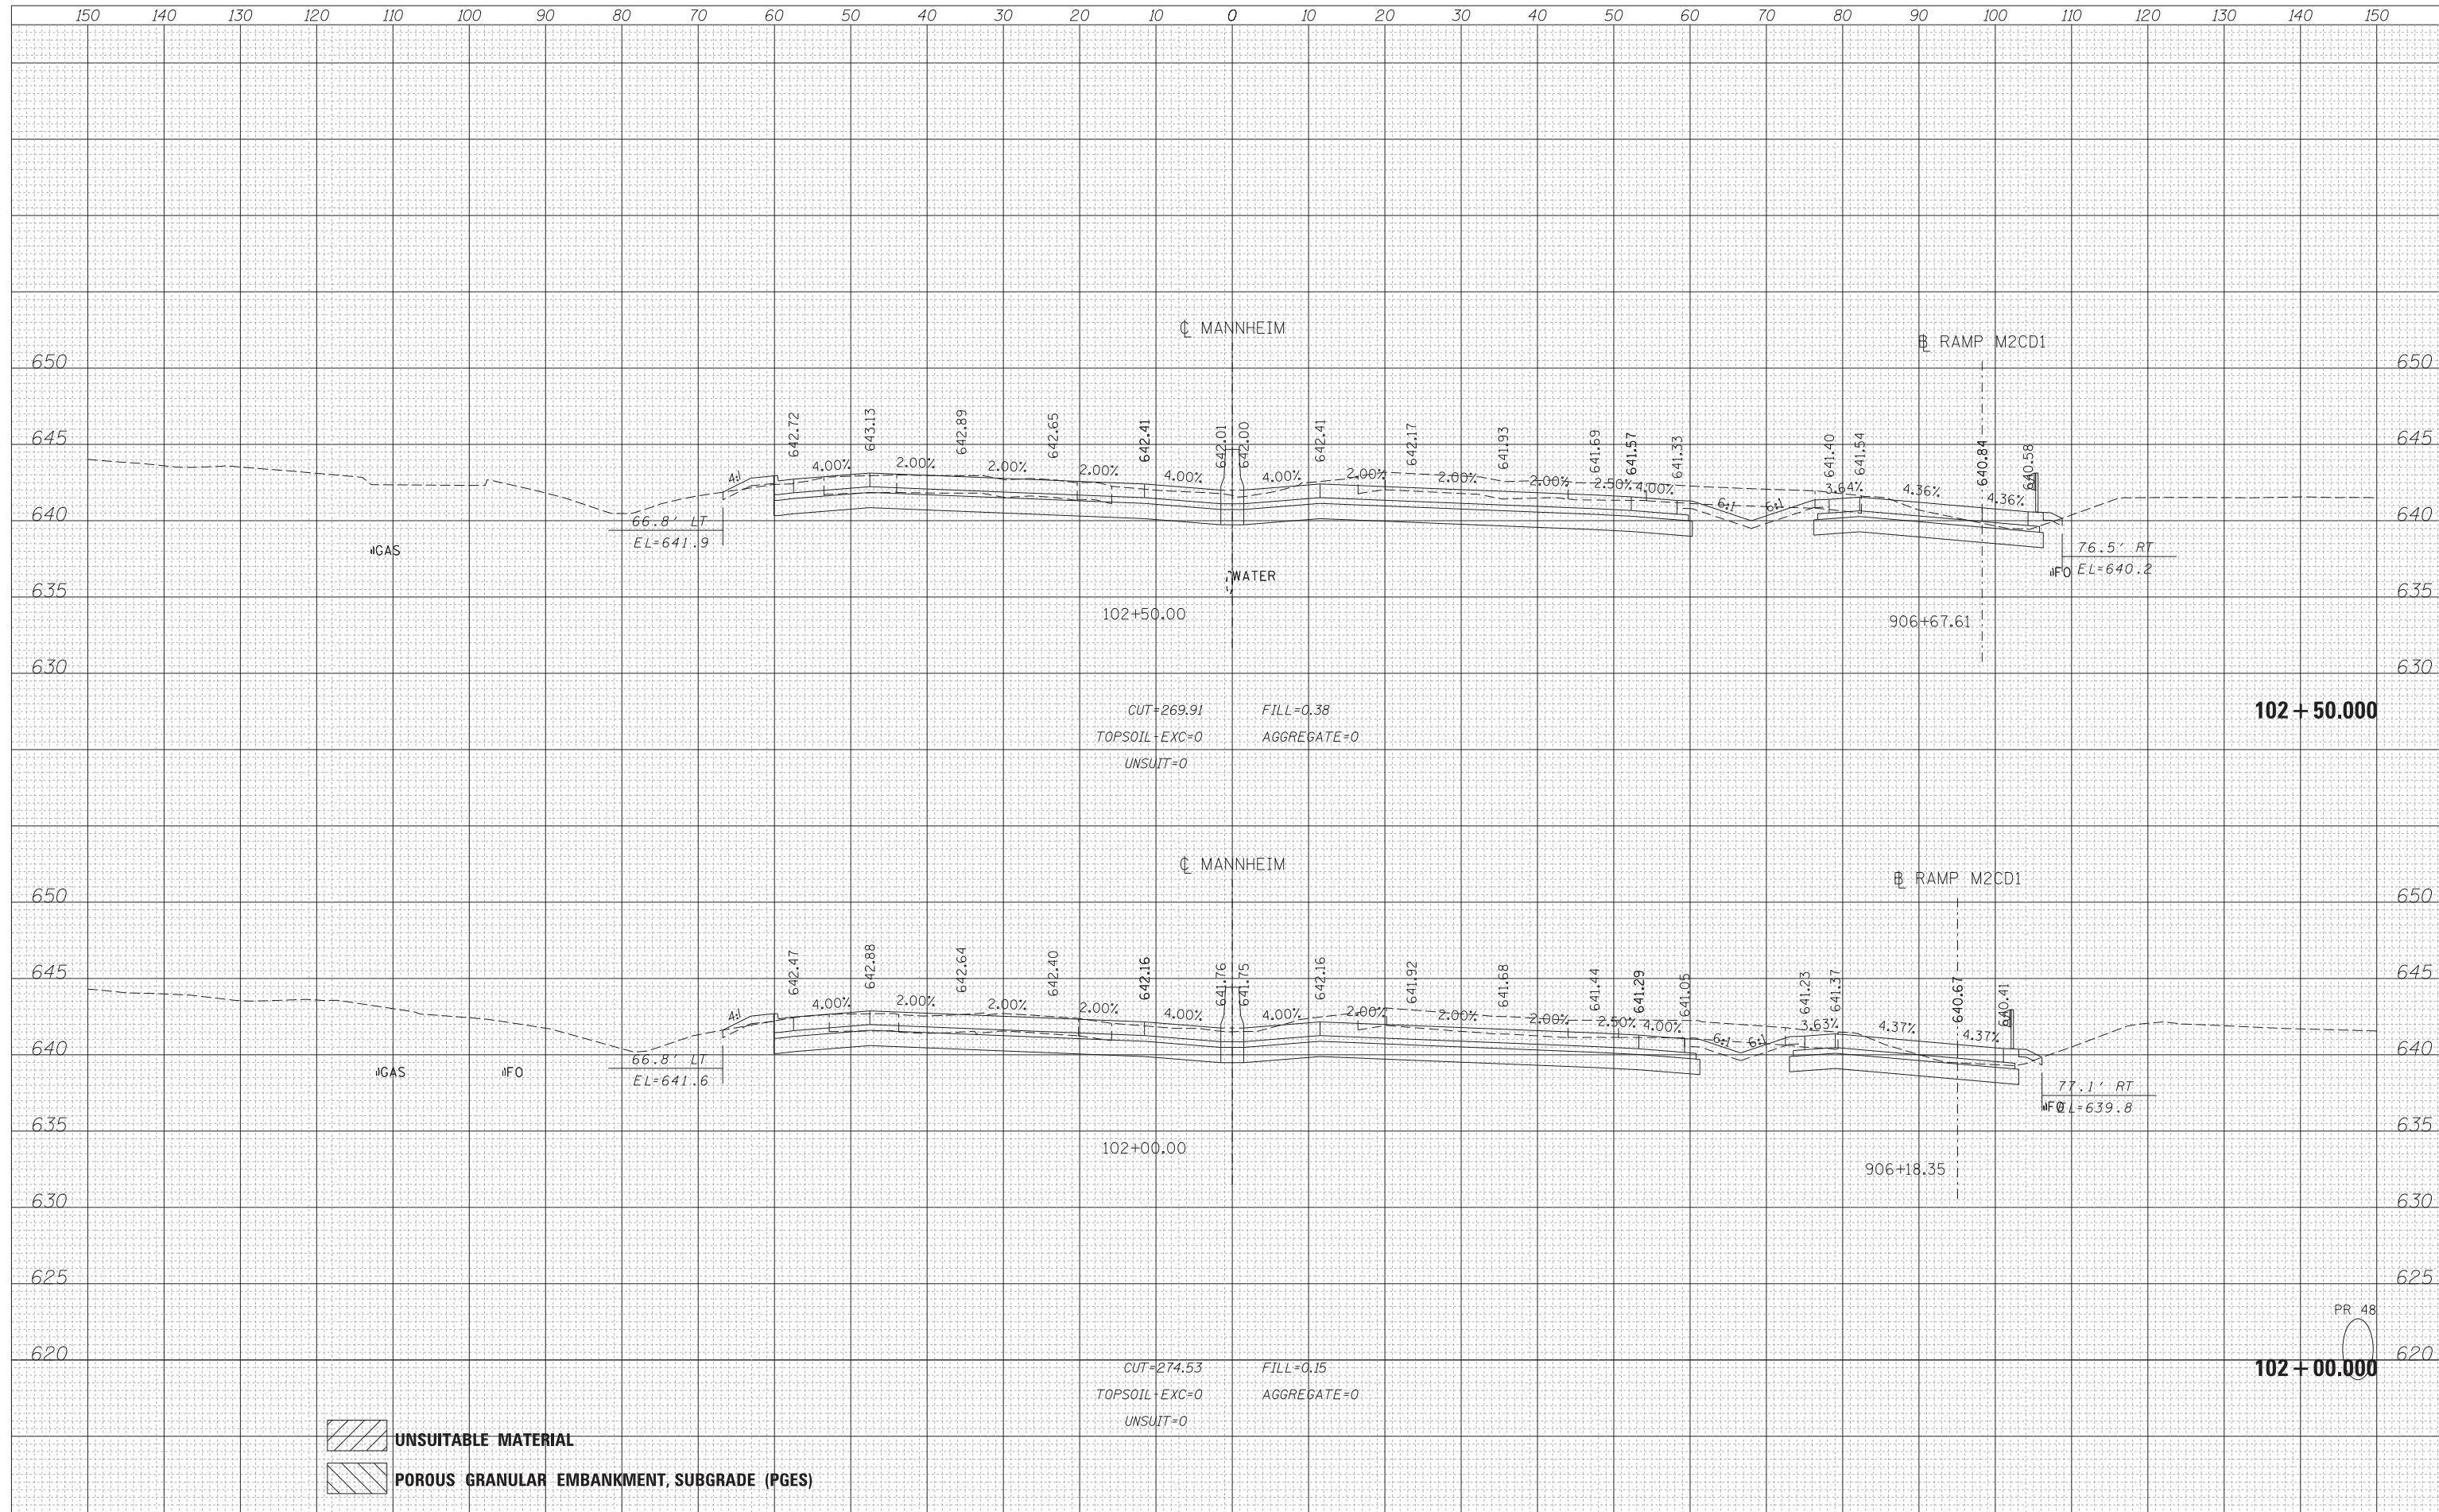

 UNSUITABLE MATERIAL
 POROUS GRANULAR EMBANKMENT, SUBGRADE (PGES)

	USER NAME = lsupencheck	DESIGNED - LLS	REVISED -	STATE OF ILLINOIS DEPARTMENT OF TRANSPORTATION	MANNHEIM ROAD	F.A.P. -	SECTION	COUNTY	TOTAL SHEETS	SHEET NO.
	PLOT SCALE = 10:1	DRAWN - MMK/LLS	REVISED -			330	0105 WRS&HB	COOK	605	562
	PLOT DATE = 22-OCT-2012	CHECKED - LLS	REVISED -			CONTRACT NO. 60G37				
	DATE = 10/19/2012	REVISIED -	REVISED -			ILLINOIS FED. AID PROJECT				
FILE NAME = \\chw00\Projects\30120\B\GEOPAK_Mannheim\DI60G37-sht-XS-Mannheim.dgn				SCALE:	SHEET NO. OF SHEETS	STA. 102+00.000 TO STA. 102+50.000				

PR 48

102 + 00.000

102 + 50.000