


FINAL SURVEY NO.	SURVEYED PLOTTED TEMPLATE AREAS CHECKED	BY	DATE

ORIGINAL SURVEY NO.	SURVEYED PLOTTED TEMPLATE AREAS CHECKED	BY	DATE

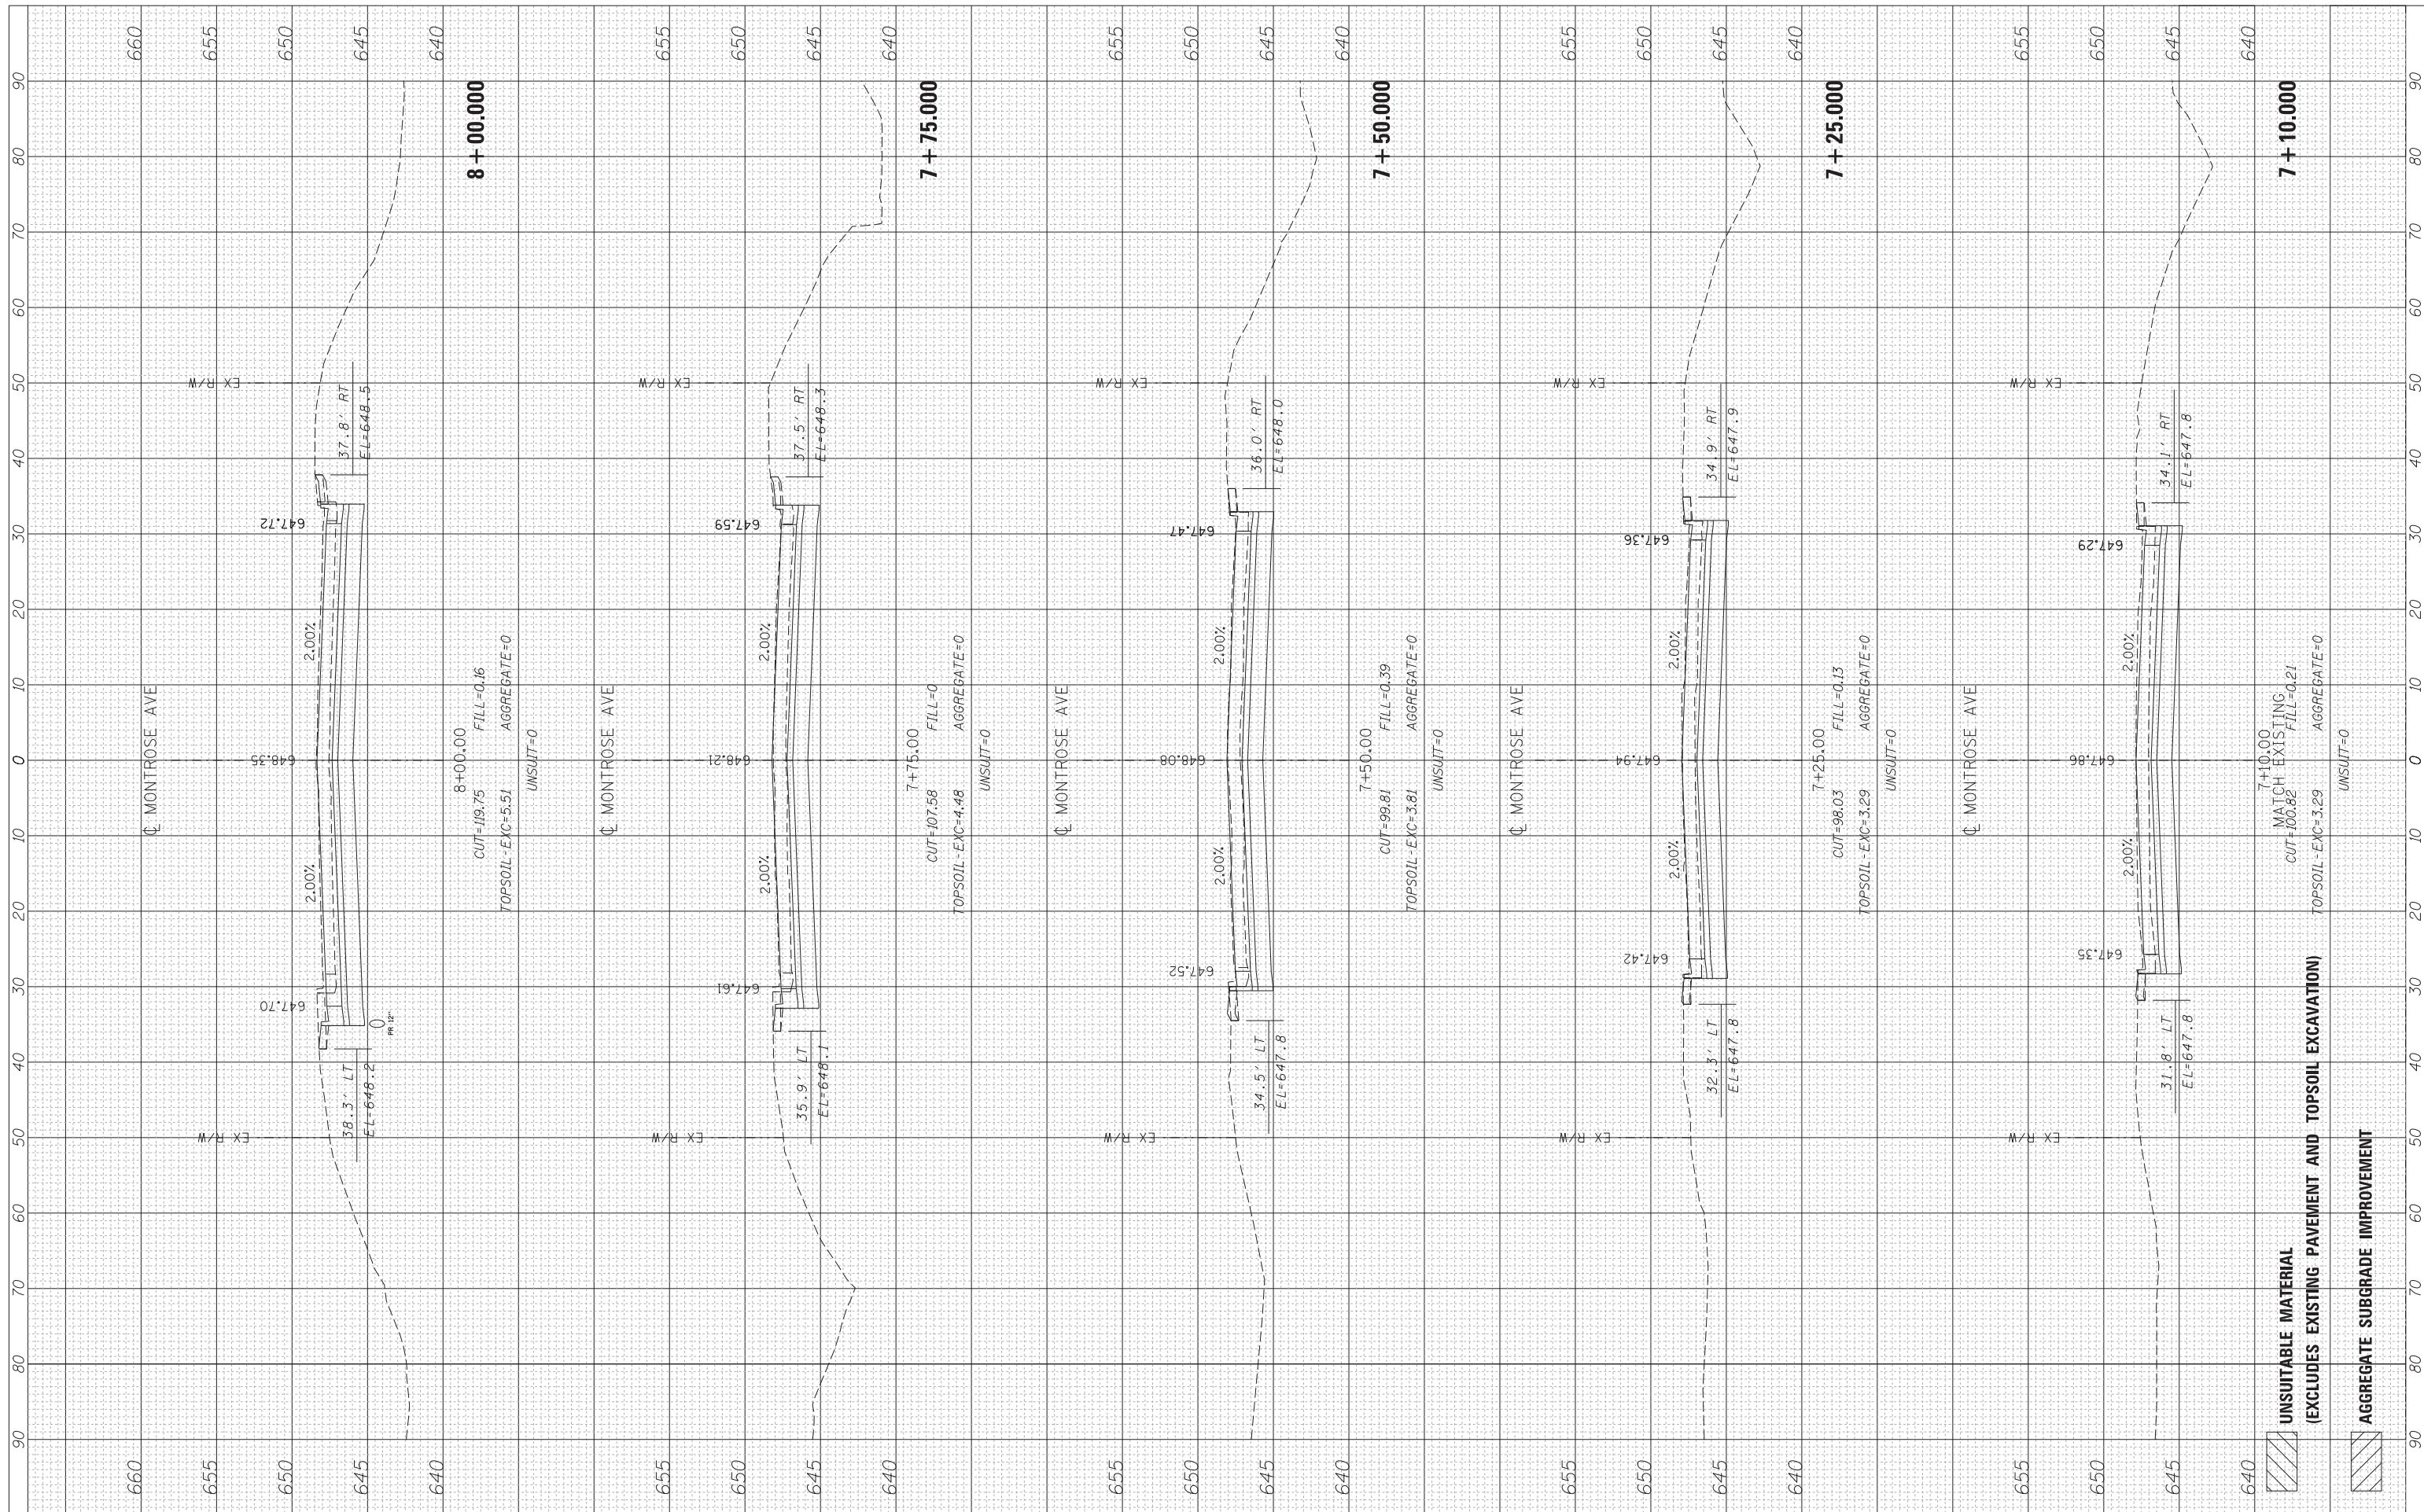

USER NAME = lsupencheck	DESIGNED - LLS	REVISIONS
	DRAWN - MMK/LLS	
	CHECKED - LLS	
	DATE - 10/19/2012	

**STATE OF ILLINOIS
DEPARTMENT OF TRANSPORTATION**

MONTROSE AVENUE

SCALE: 1"=10' SHEET OF SHEETS STA. 7+10.000 TO STA. 8+00.000

F.A.P. RTE. 330	SECTION 0105 WRS&HB	COUNTY COOK	TOTAL SHEETS 605	SHEET NO. 574
CONTRACT NO. 60G37				ILLINOIS FED. AID PROJECT

FILE NAME = \\chiw00\Projects\30120\B\GEOPAK_Mannheim\DI60G37-sht-XS-Montrosee.dgn