


FINAL SURVEY	SURVEYED	BY	DATE
NOTE BOOK NO.	PLOTTED		
	TEMPLATE		
	AREAS CHECKED		
	AREAS CHECKED		

ORIGINAL SURVEY	SURVEYED	BY	DATE
NOTE BOOK NO.	PLOTTED		
	TEMPLATE		
	AREAS CHECKED		
	AREAS CHECKED		

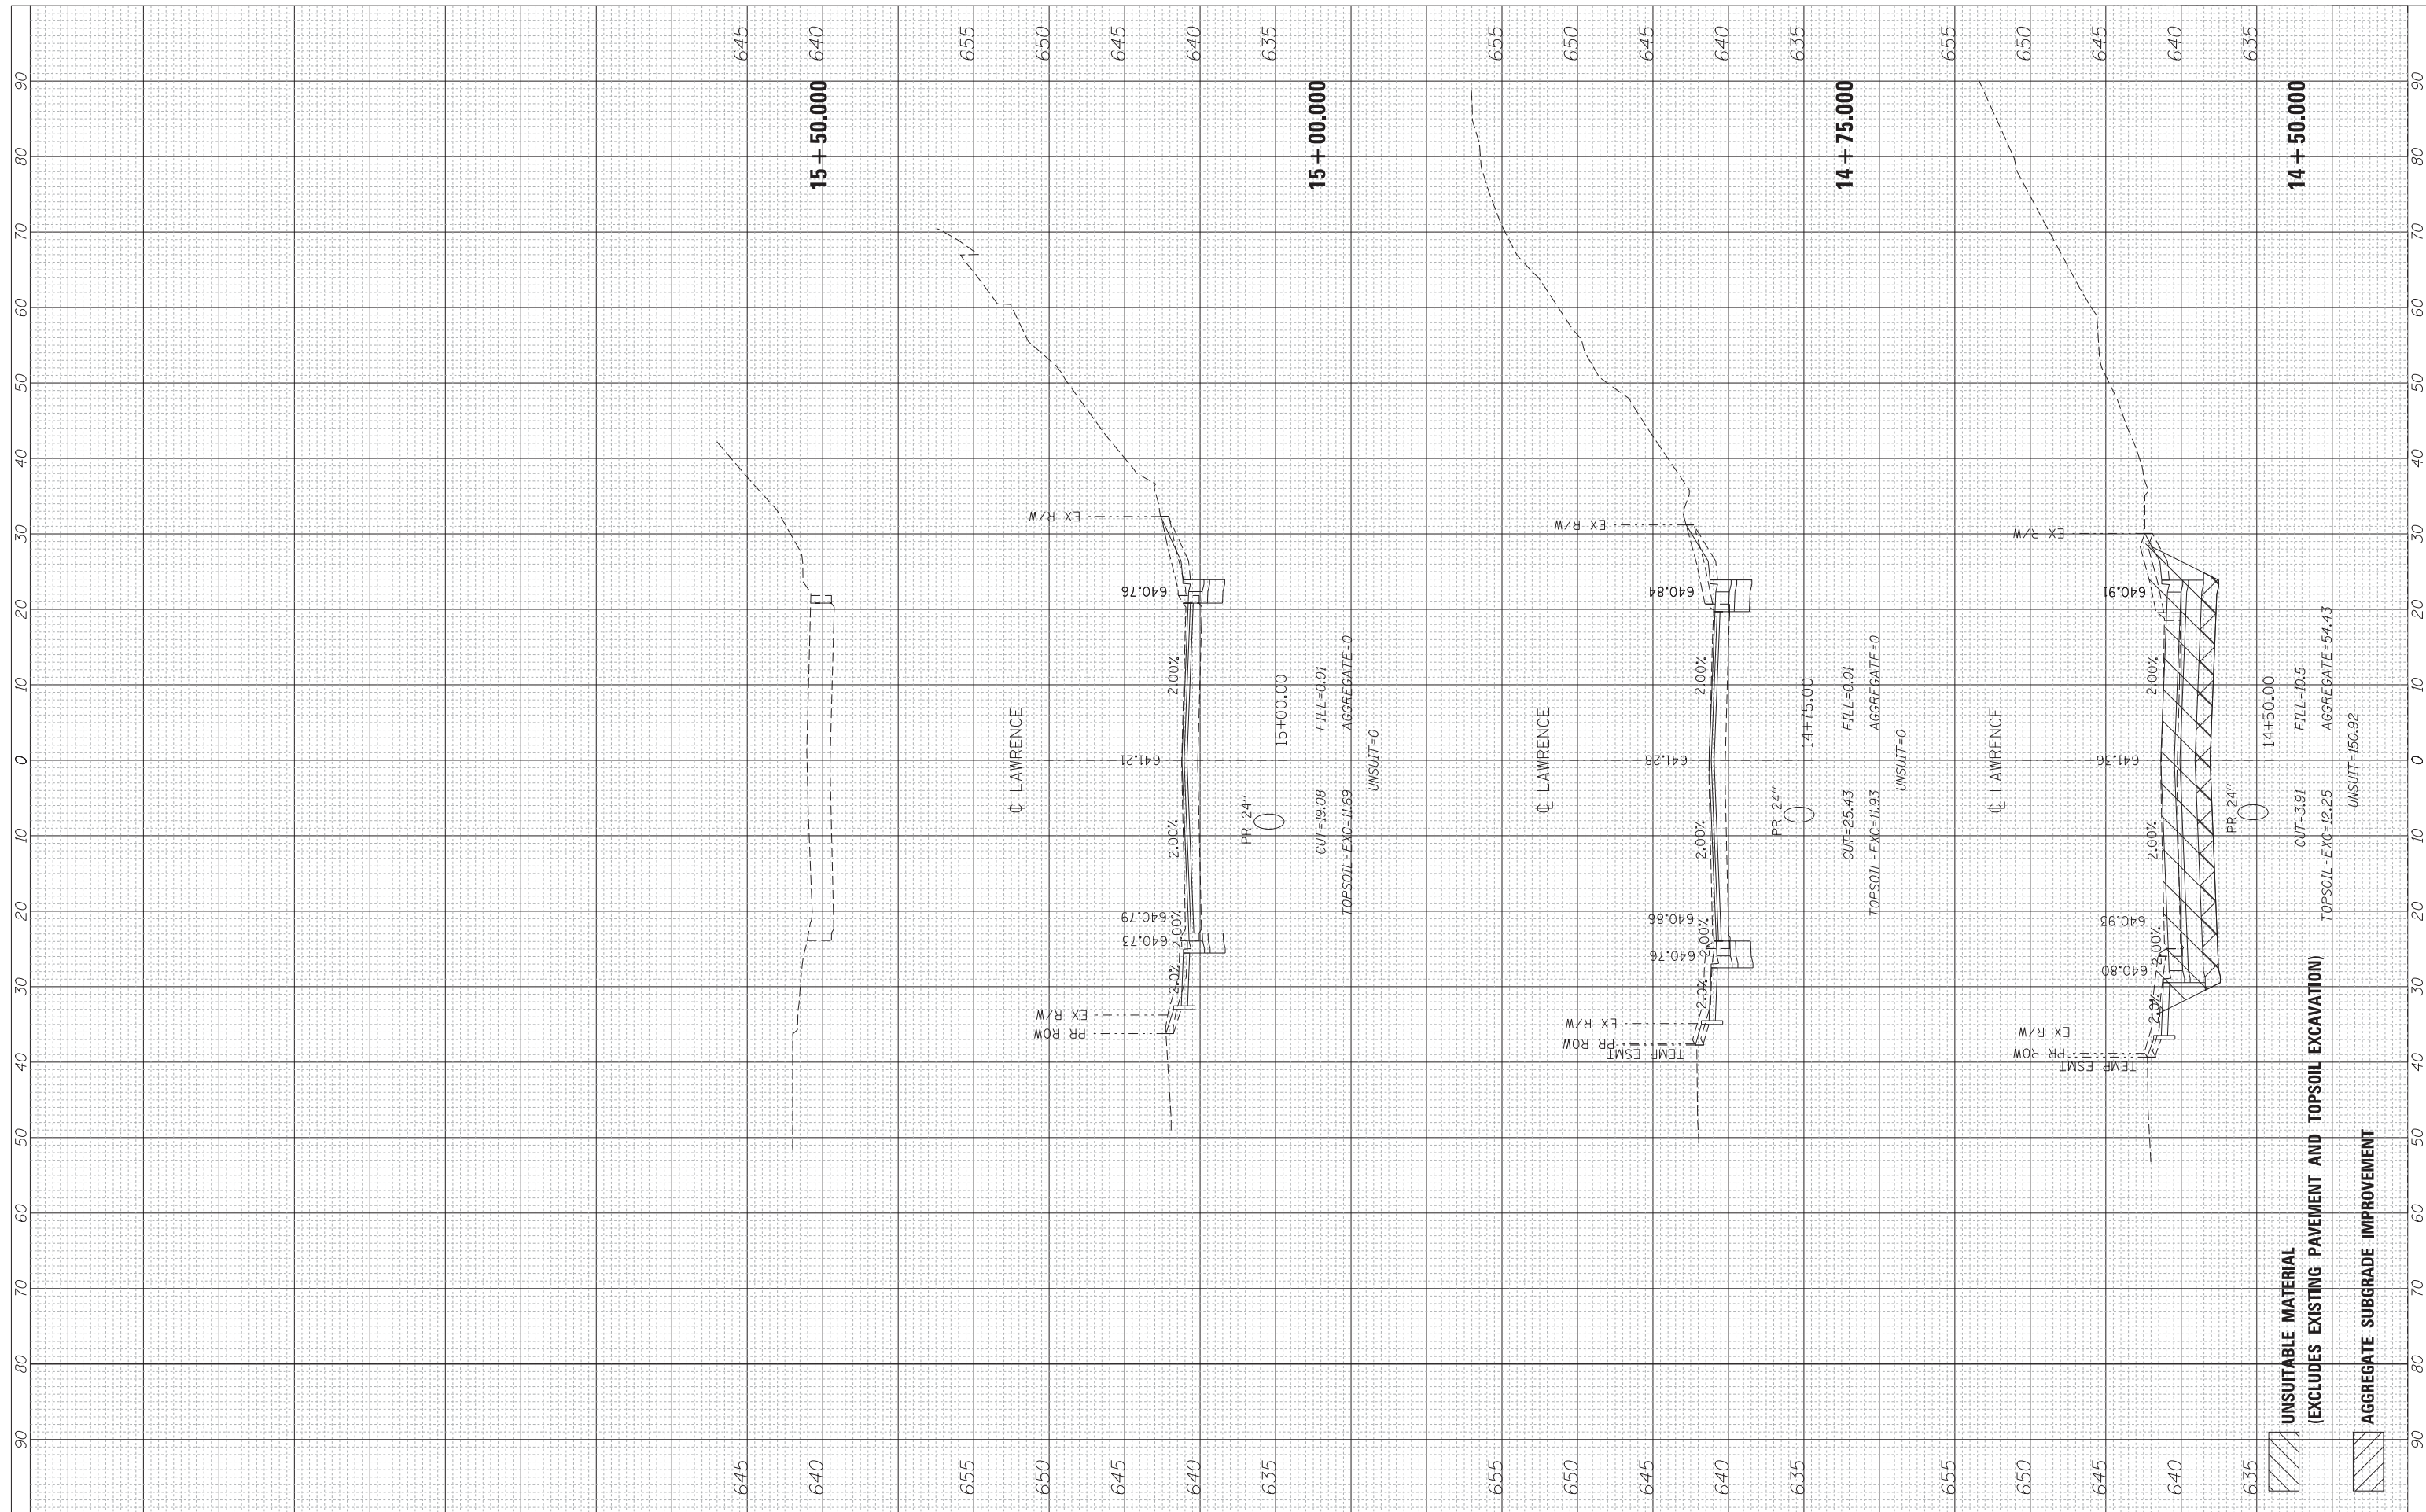

USER NAME = lsupencheck	DESIGNED - LLS	REVISED -
DRAWN - MMK/LLS	REVISIONS	REVISED -
PLLOT SCALE = 10:1	CHECKED - LLS	REVISED -
PLLOT DATE	DATE - 10/19/2012	REVISED -

STATE OF ILLINOIS  
DEPARTMENT OF TRANSPORTATION

LAWRENCE AVENUE

SCALE: 1"=10' SHEET OF SHEETS STA. 14+50.00 TO STA. 15+50.00

F.A.P. RTE. 330	SECTION 0105 WRS&HB	COUNTY COOK	TOTAL SHEETS 605	SHEET NO. 579
CONTRACT NO. 60G37				

FILE NAME = \\chiw00\Projects\30120\B\GEOPAK\_Mannheim\DI60G37-sht-XS-Lawrence.dgn