


FINAL SURVEY NO.	SURVEYED PLOTTED TEMPLATE AREAS CHECKED	BY	DATE

ORIGINAL SURVEY NO.	SURVEYED PLOTTED TEMPLATE AREAS CHECKED	BY	DATE

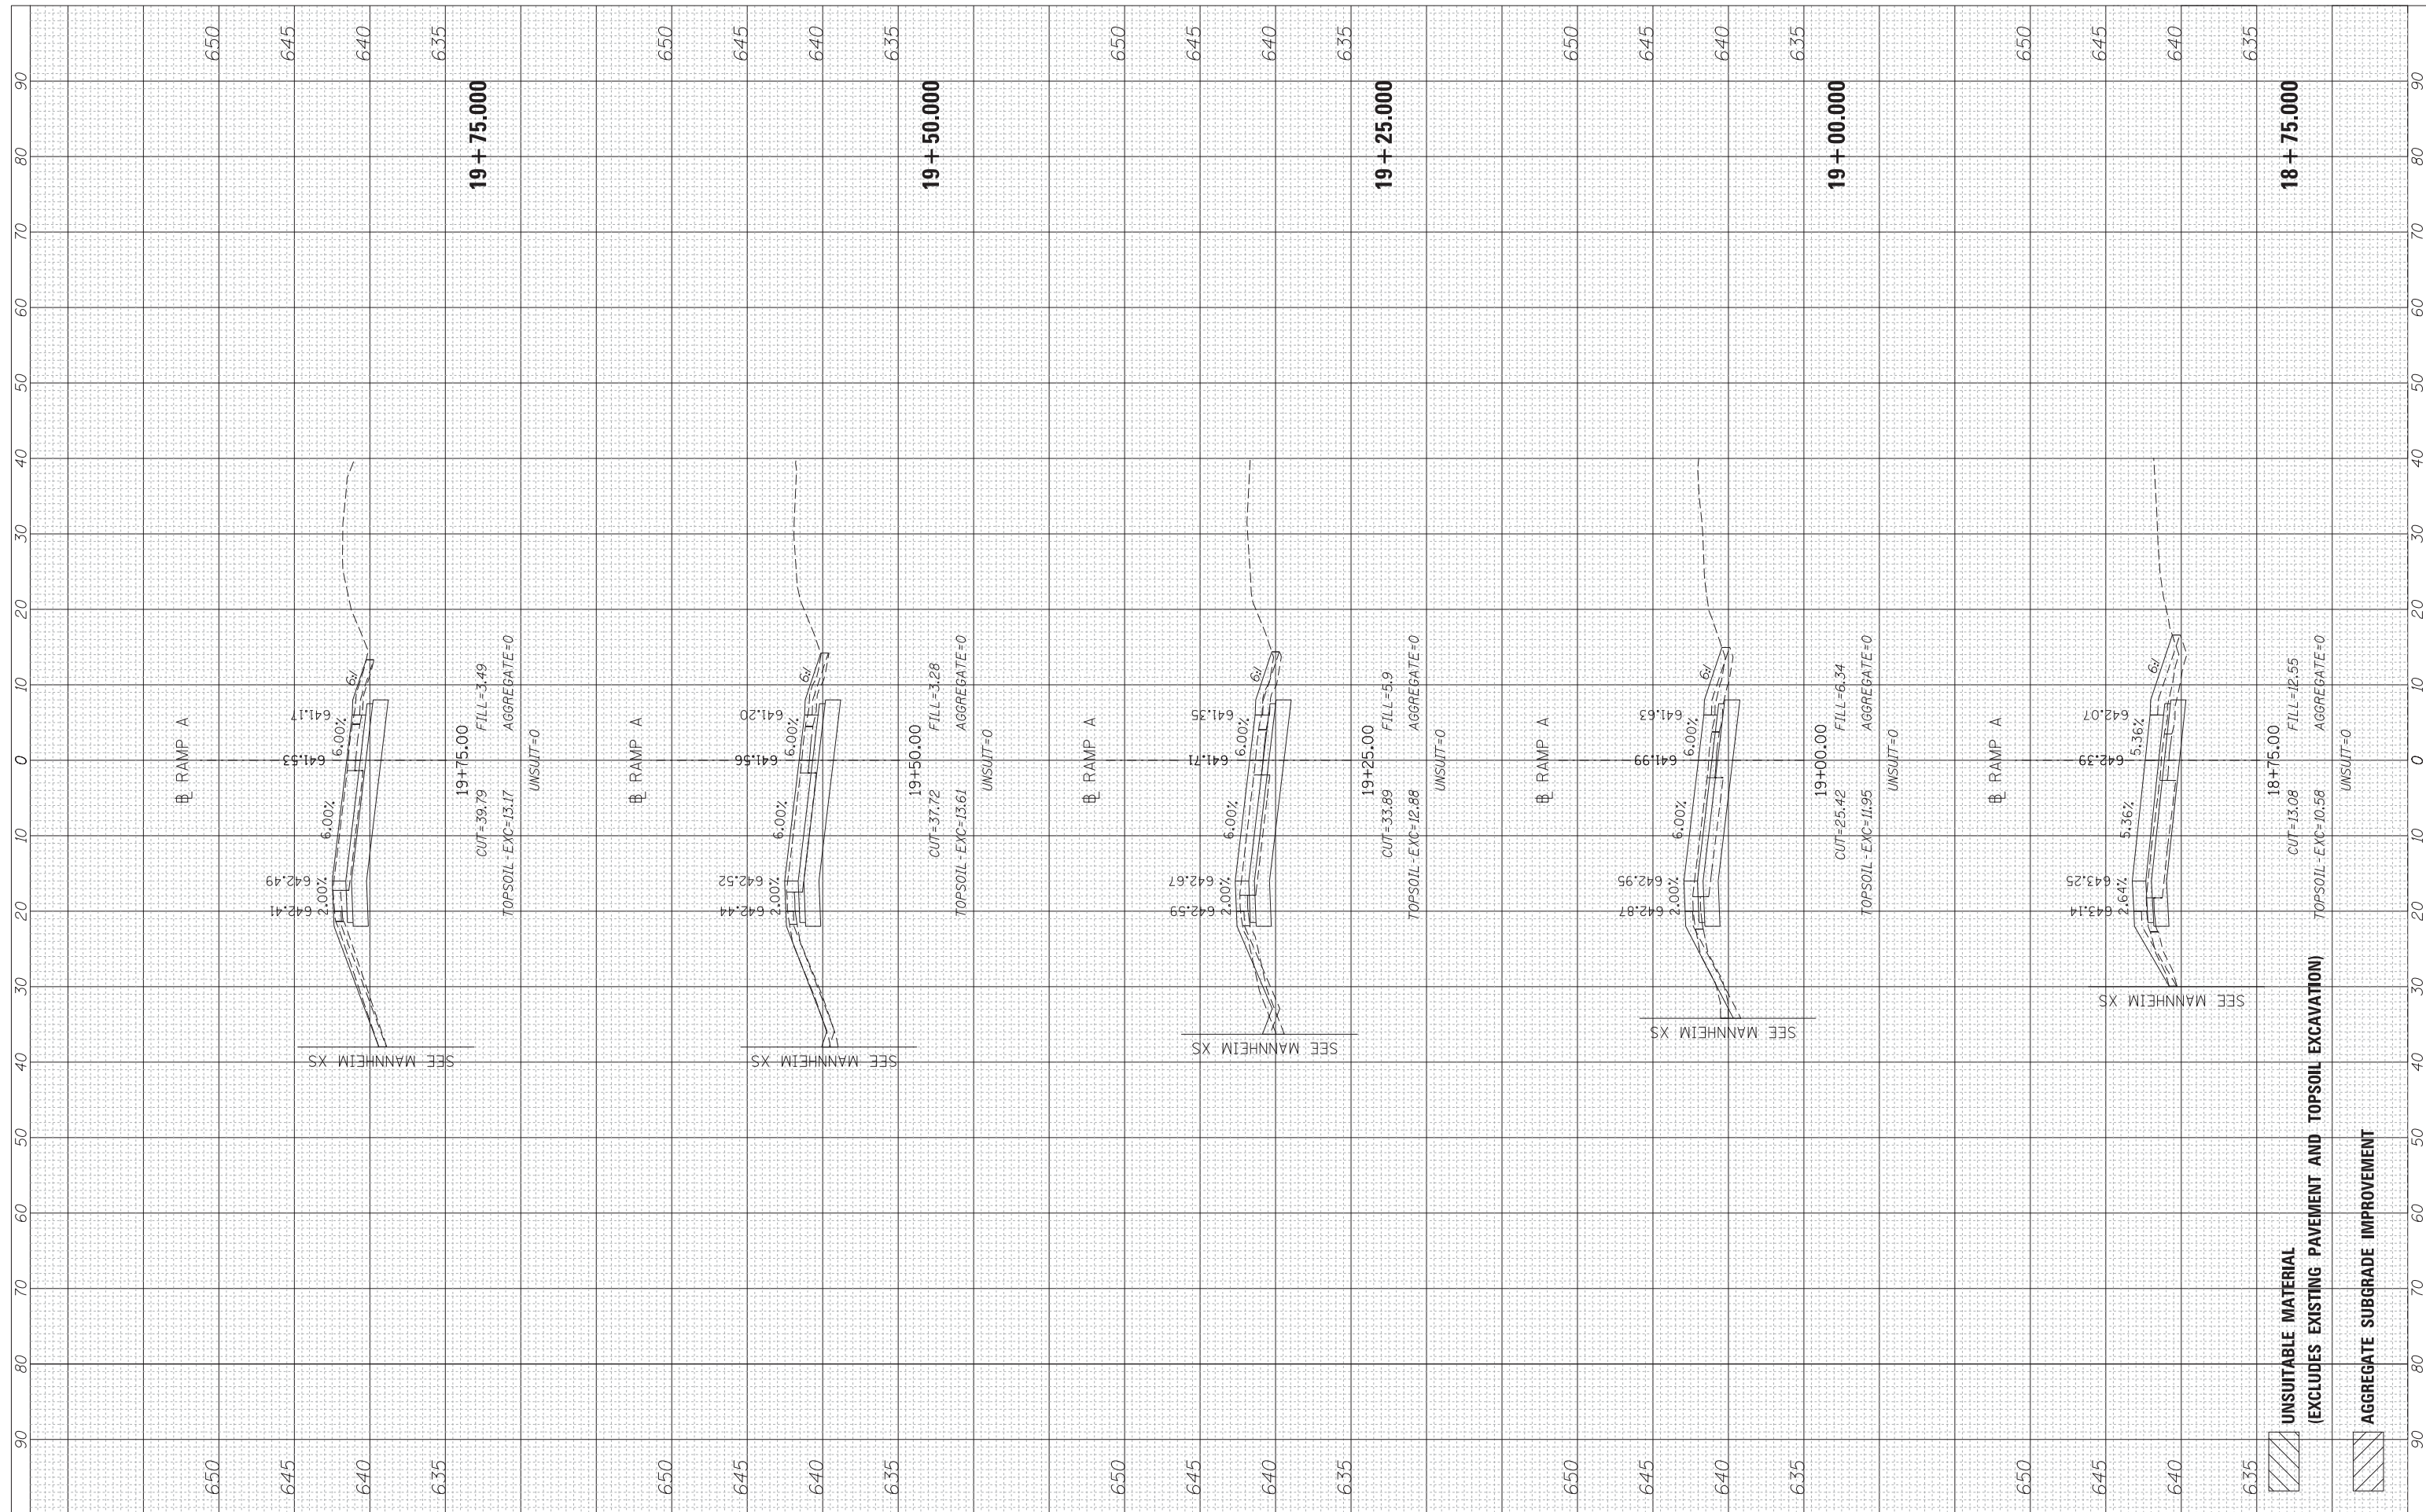

**UNSUITABLE MATERIAL**  
(EXCLUDES EXISTING PAVEMENT AND TOPSOIL EXCAVATION)

**AGGREGATE SUBGRADE IMPROVEMENT**



USER NAME = lsupencheck	DESIGNED - LLS	REVISED -
	DRAWN - MMK/LLS	REVISED -
PLOT SCALE = 10:1	CHECKED - LLS	REVISED -
PLOT DATE	DATE - 10/19/2012	REVISED -

**STATE OF ILLINOIS**  
**DEPARTMENT OF TRANSPORTATION**

**RAMP A**

SCALE: 1"=10' SHEET OF SHEETS STA. 18+75.00 TO STA. 19+75.00

F.A.P. RTE. 330	SECTION 0105 WRS&HB	COUNTY COOK	TOTAL SHEETS 605	SHEET NO. 587
CONTRACT NO. 60G37				