


| | | | |
|-------|----------|----|------|
| FINL | SURVEYED | BY | DATE |
| SURVY | PLOTTED | | |
| NOTE | TEMPLATE | | |
| BOOK | AREAS | | |
| NO. | CHECKED | | |

| | | | |
|----------|----------|----|------|
| ORIGINAL | SURVEYED | BY | DATE |
| SURVY | PLOTTED | | |
| NOTE | TEMPLATE | | |
| BOOK | AREAS | | |
| NO. | CHECKED | | |

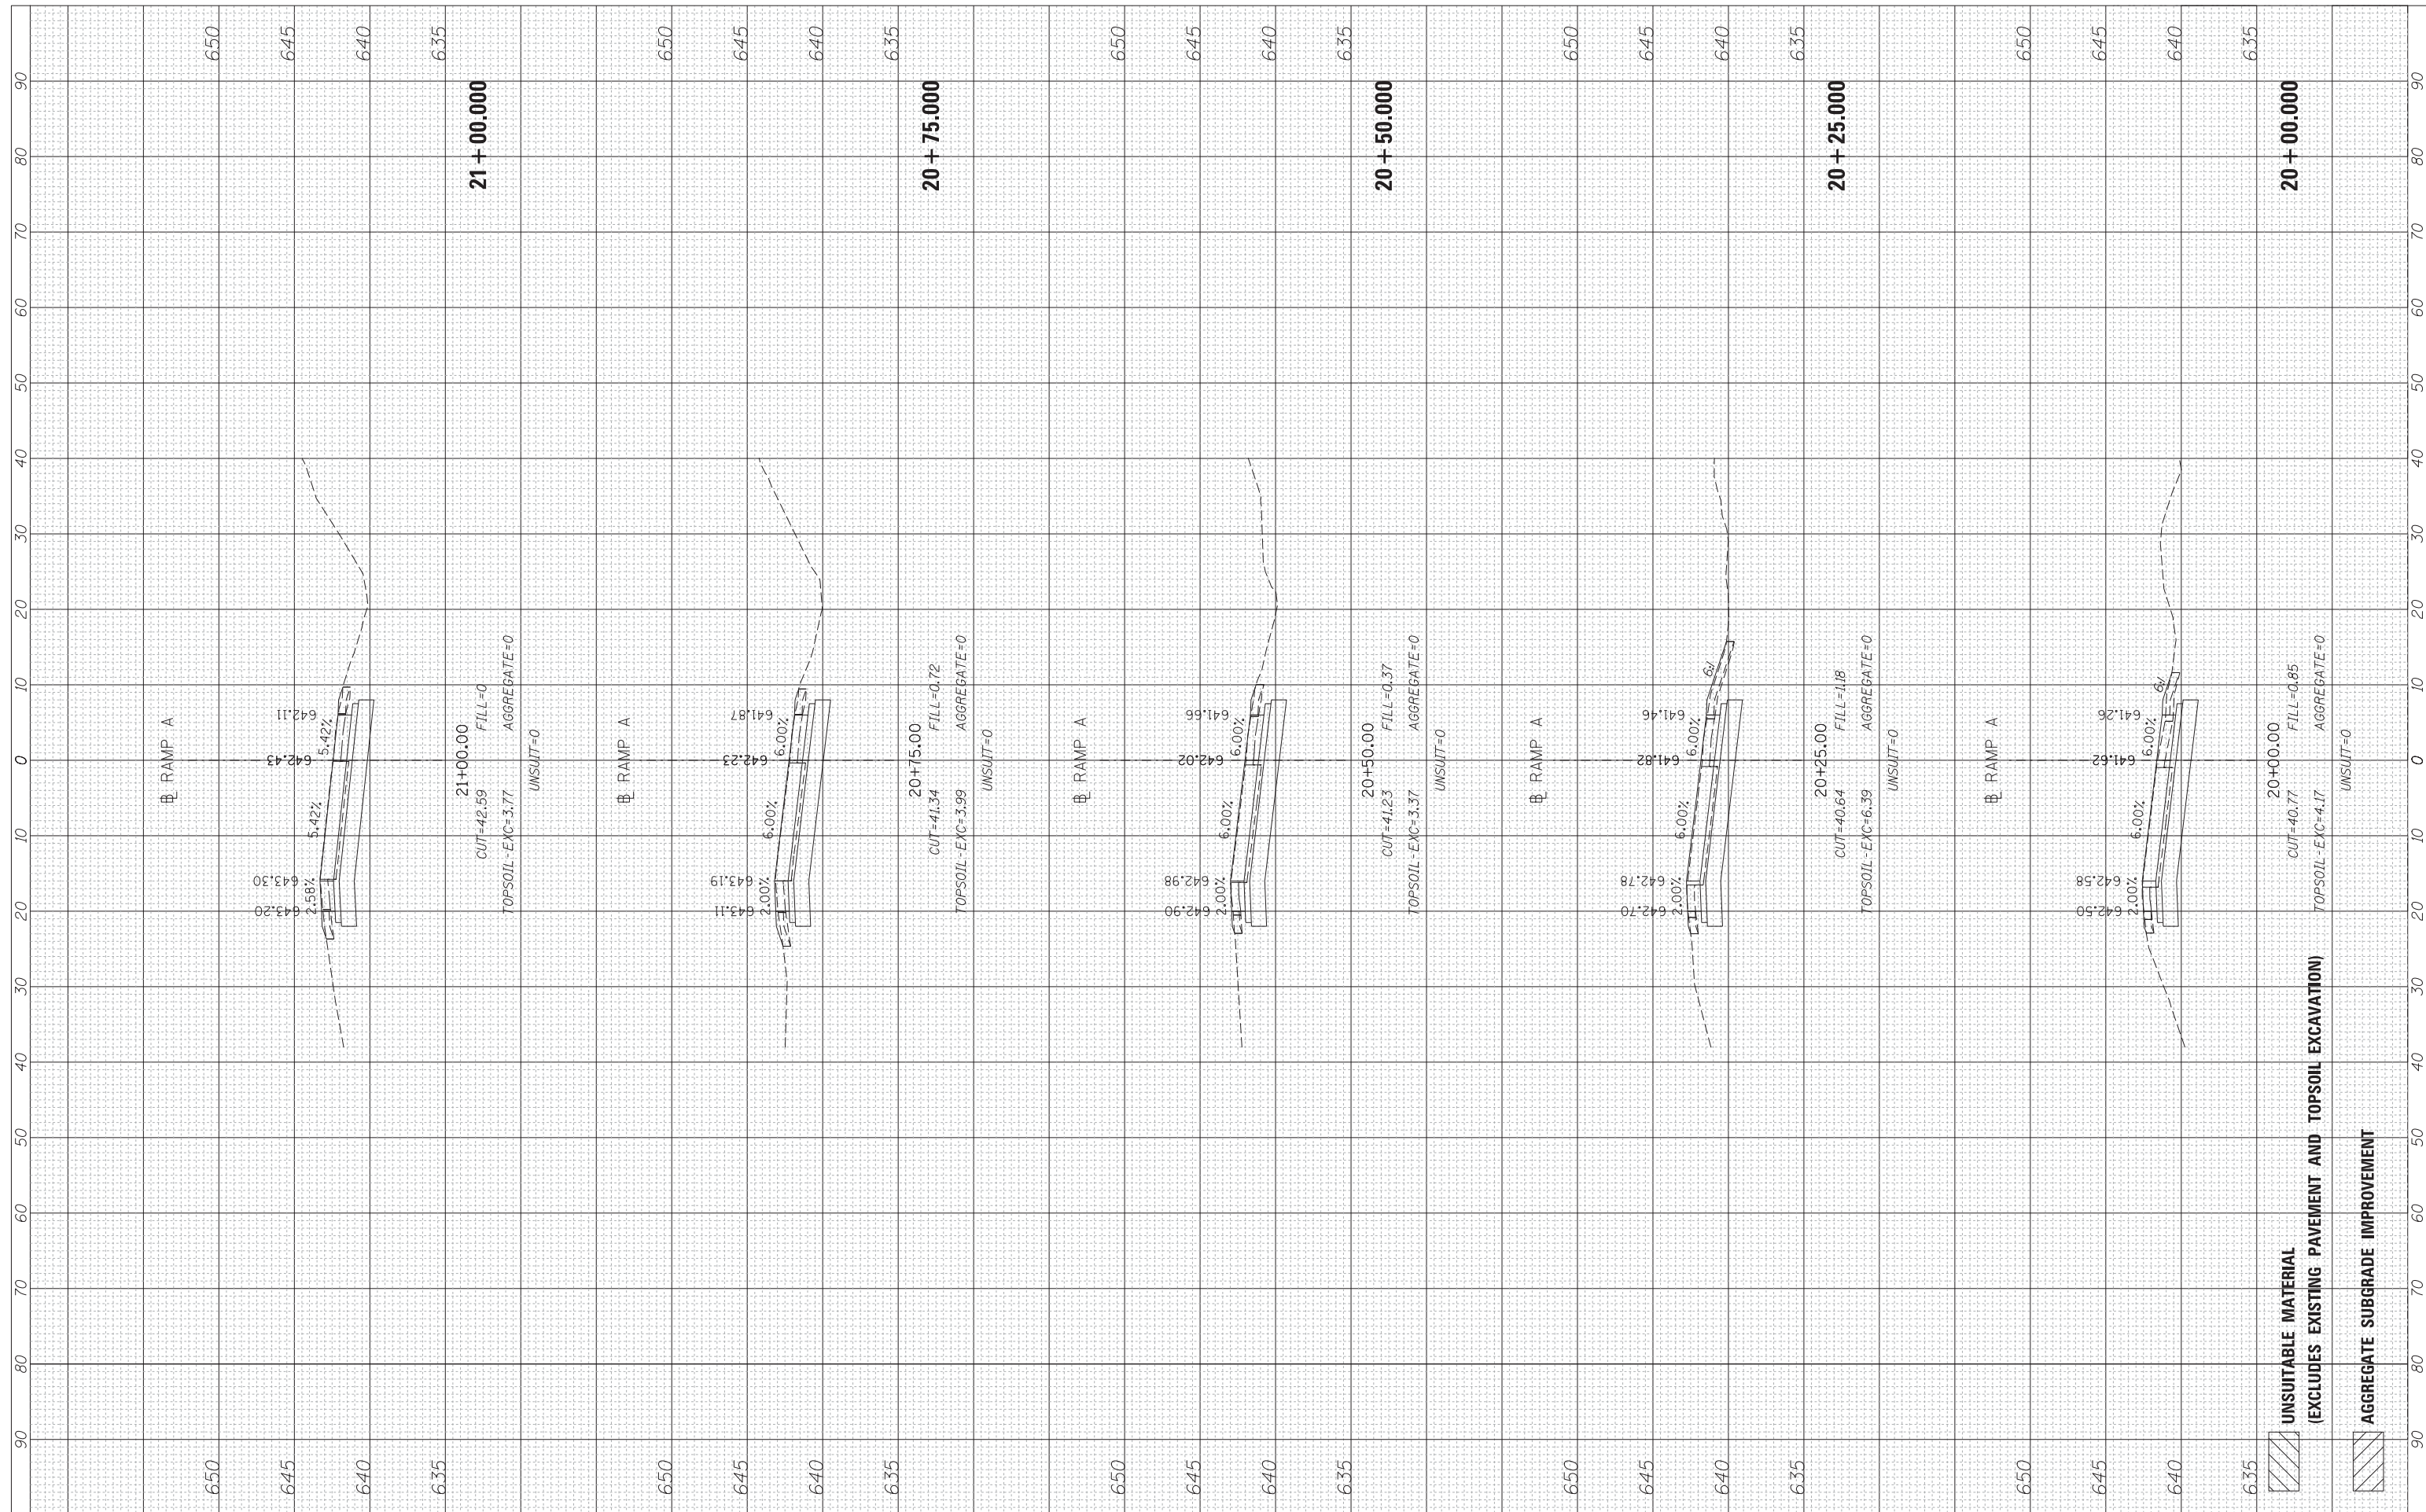

UNUSABLE MATERIAL
(EXCLUDES EXISTING PAVEMENT AND TOPSOIL EXCAVATION)

AGGREGATE SUBGRADE IMPROVEMENT



| | | |
|-------------------------|-------------------|-----------|
| USER NAME = lsupencheck | DESIGNED - LLS | REVISED - |
| | DRAWN - MMK/LLS | REVISED - |
| PLOT SCALE = 10:1 | CHECKED - LLS | REVISED - |
| PLOT DATE | DATE - 10/19/2012 | REVISED - |

STATE OF ILLINOIS
DEPARTMENT OF TRANSPORTATION

RAMP A

SCALE: 1"=10' SHEET OF SHEETS STA. 20+00.000 TO STA. 21+00.000

| | | | | |
|--------------------|-------------|--------|--------------|-----------|
| F.A.P. RTE. | SECTION | COUNTY | TOTAL SHEETS | SHEET NO. |
| 330 | 0105 WRS&HB | COOK | 605 | 581 |
| CONTRACT NO. 60G37 | | | | |

ILLINOIS FED. AID PROJECT