


FINIAL SURVEY NO.	SURVEYED PLOTTED AREAS CHECKED	BY	DATE

ORIGINAL SURVEY NO.	SURVEYED PLOTTED AREAS CHECKED	BY	DATE

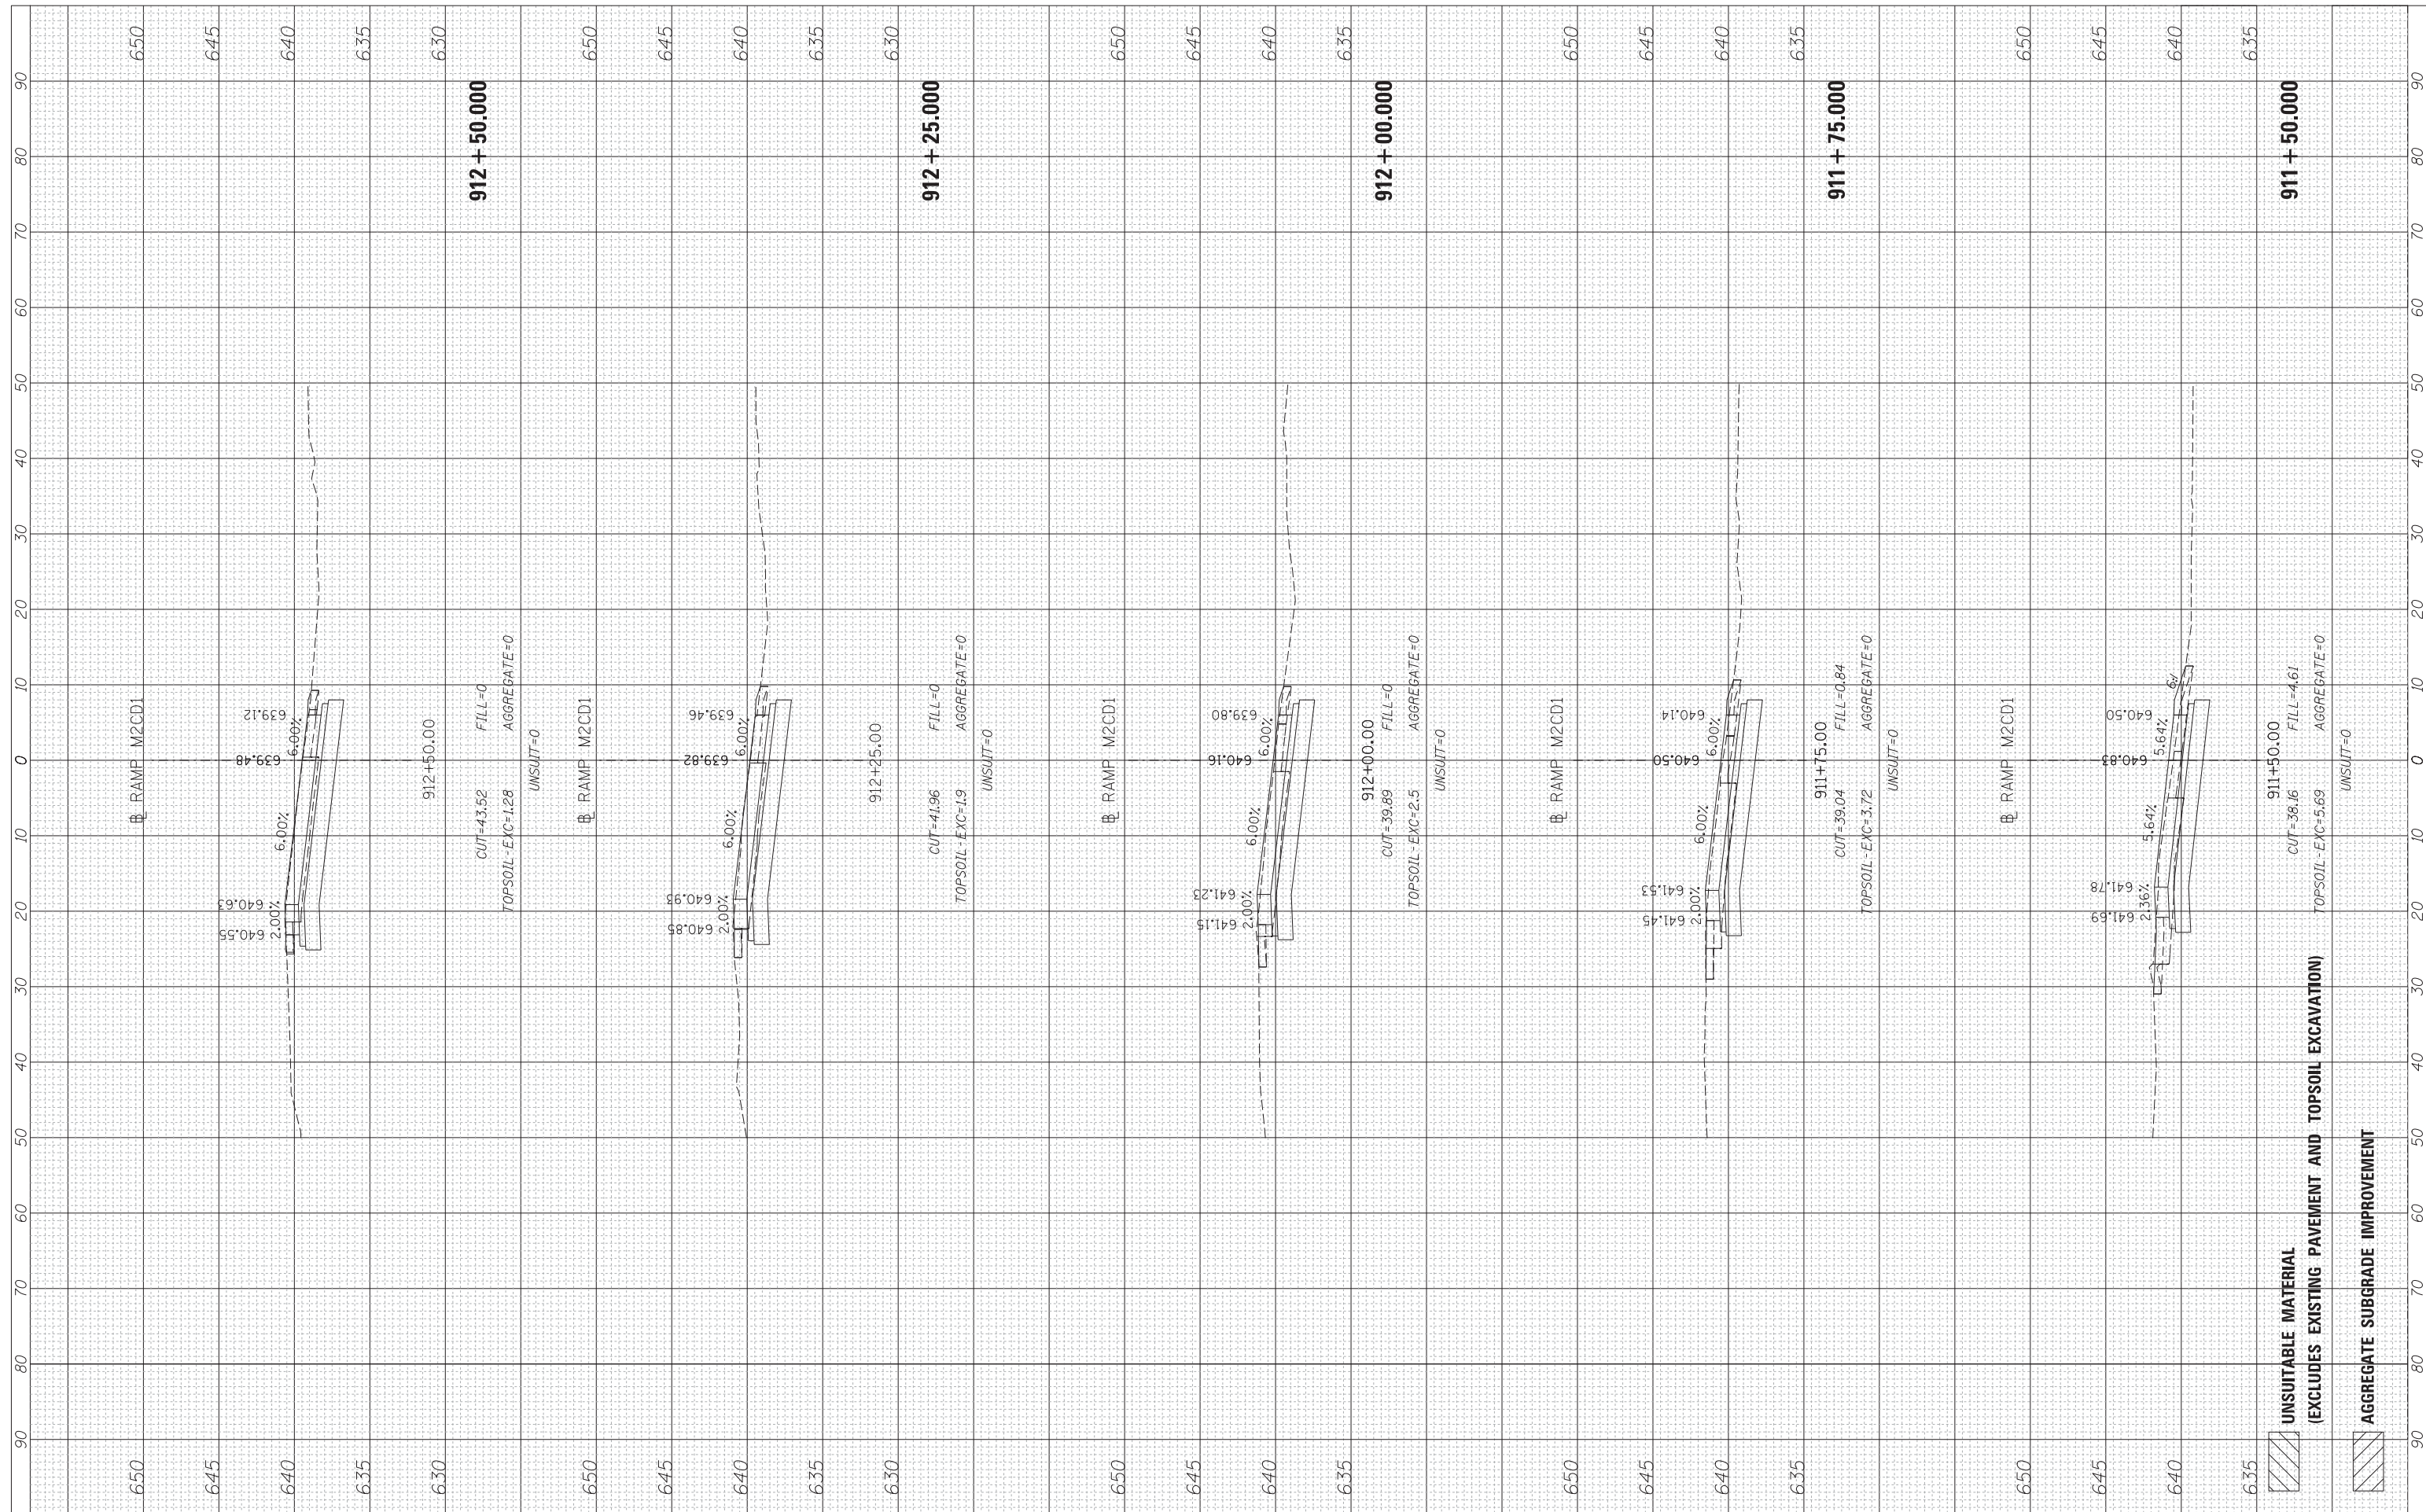

USER NAME = lsupencheck	DESIGNED - LLS	REVISED -
PLOT SCALE = 10:1	DRAWN - MMK/LLS	REVISED -
PLOT DATE	CHECKED - LLS	REVISED -
	DATE - 10/19/2012	REVISED -

STATE OF ILLINOIS
DEPARTMENT OF TRANSPORTATION

RAMP M2CD1
SCALE: 1"=10' SHEET OF SHEETS STA. 911+50.00 TO STA. 912+50.00

F.A.P. RTE. 330	SECTION 0105 WRS&HB	COUNTY COOK	TOTAL SHEETS 605	SHEET NO. 585
CONTRACT NO. 60G37			ILLINOIS FED. AID PROJECT	

FILE NAME = \\chiw00\Projects\30120\B\GEOPAK_Mannheim\160G37-sht-XS-RampM2CD1.dgn